
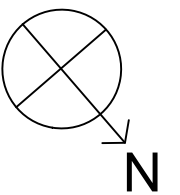


PROPOSED PLAN ROOF

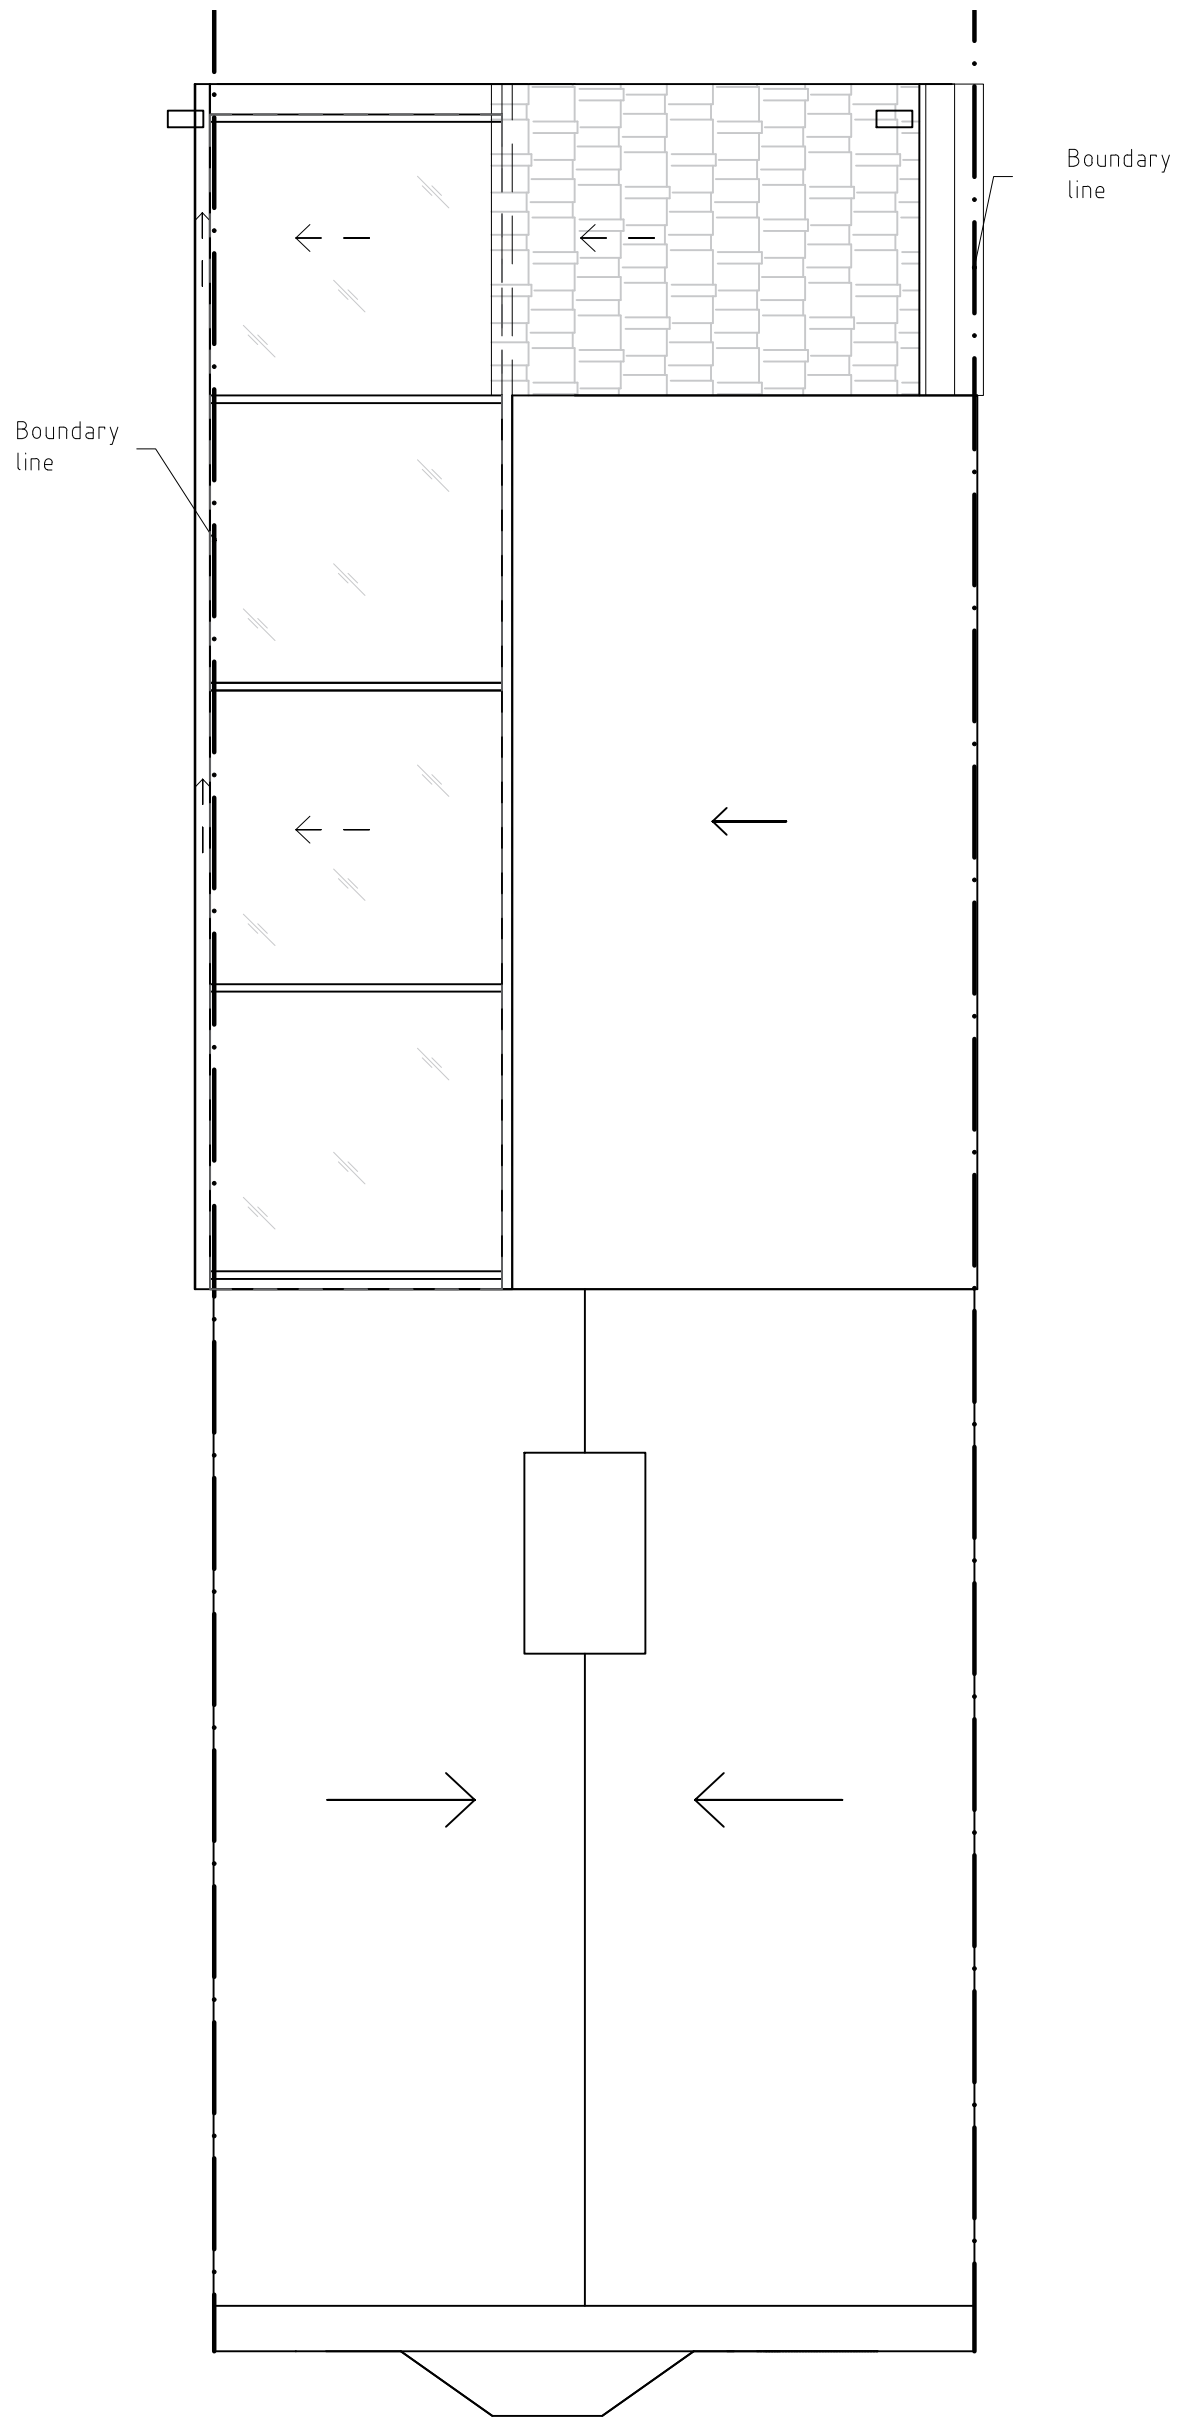

0 1m Scale 1:50 on A3

Client: Mrs V.Miroyan
Job: 37 Park Road,
Kingston upon Thames, KT2 6BX

Drawing Title: Proposed Plan. Roof
Issued for approval.

Scale: 1:50
Date: 4.01.2021
Drawn by: V. Miroyan

Drawing Number:
KVAID-037/08
Revision: 1