
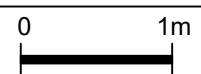


# EXISTING SIDE ELEVATION

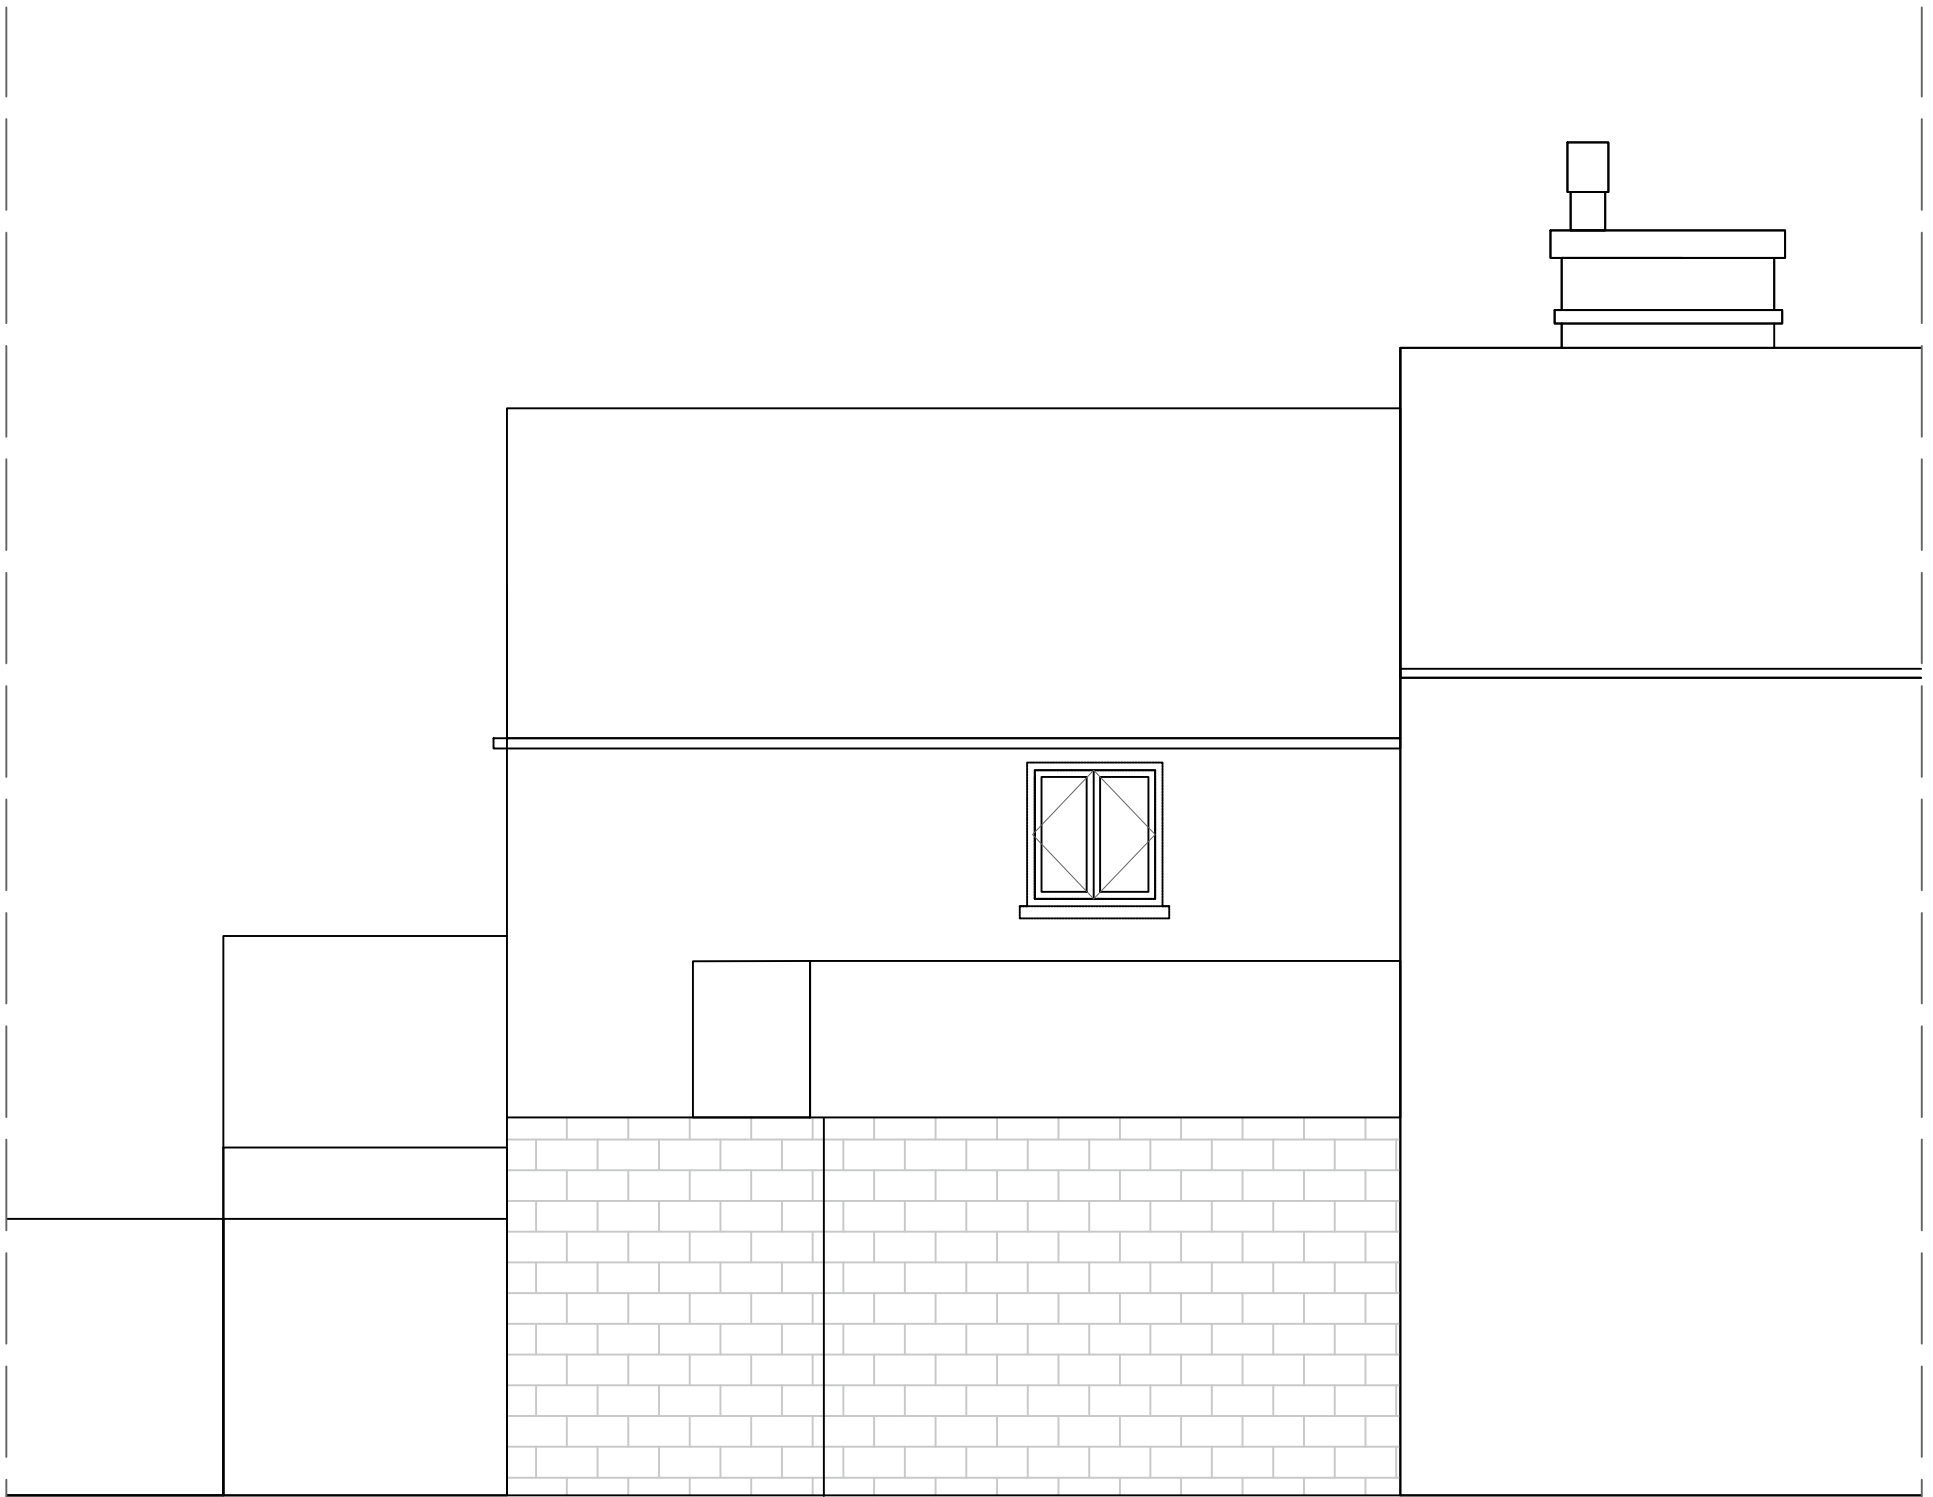

Scale 1:50 on A3

Client: Mrs V.Miroyan  
Job: 37 Park Road,  
Kingston upon Thames, KT2 6BX

Drawing Title: Existing Side Elevation.  
Issued for information

Scale: 1:50  
Date: 5.08.2020  
Drawn by: V. Miroyan

Drawing Number:  
KVAID-037/05  
Revision: 0