



EXISTING REAR ELEVATION

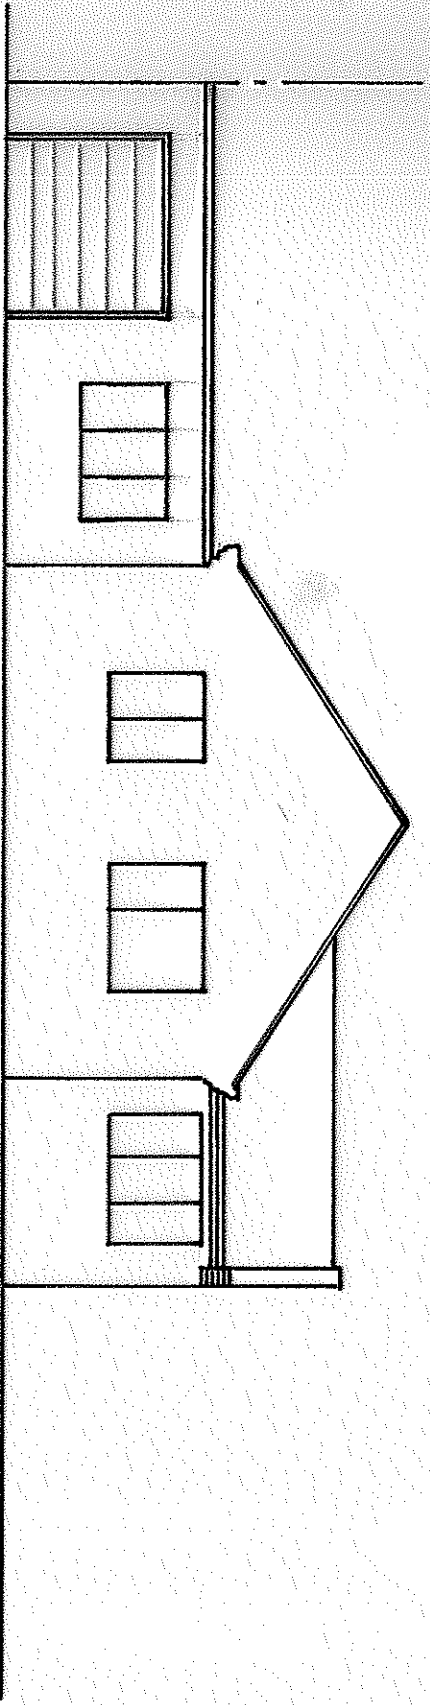

EXISTING FRONT ELEVATION

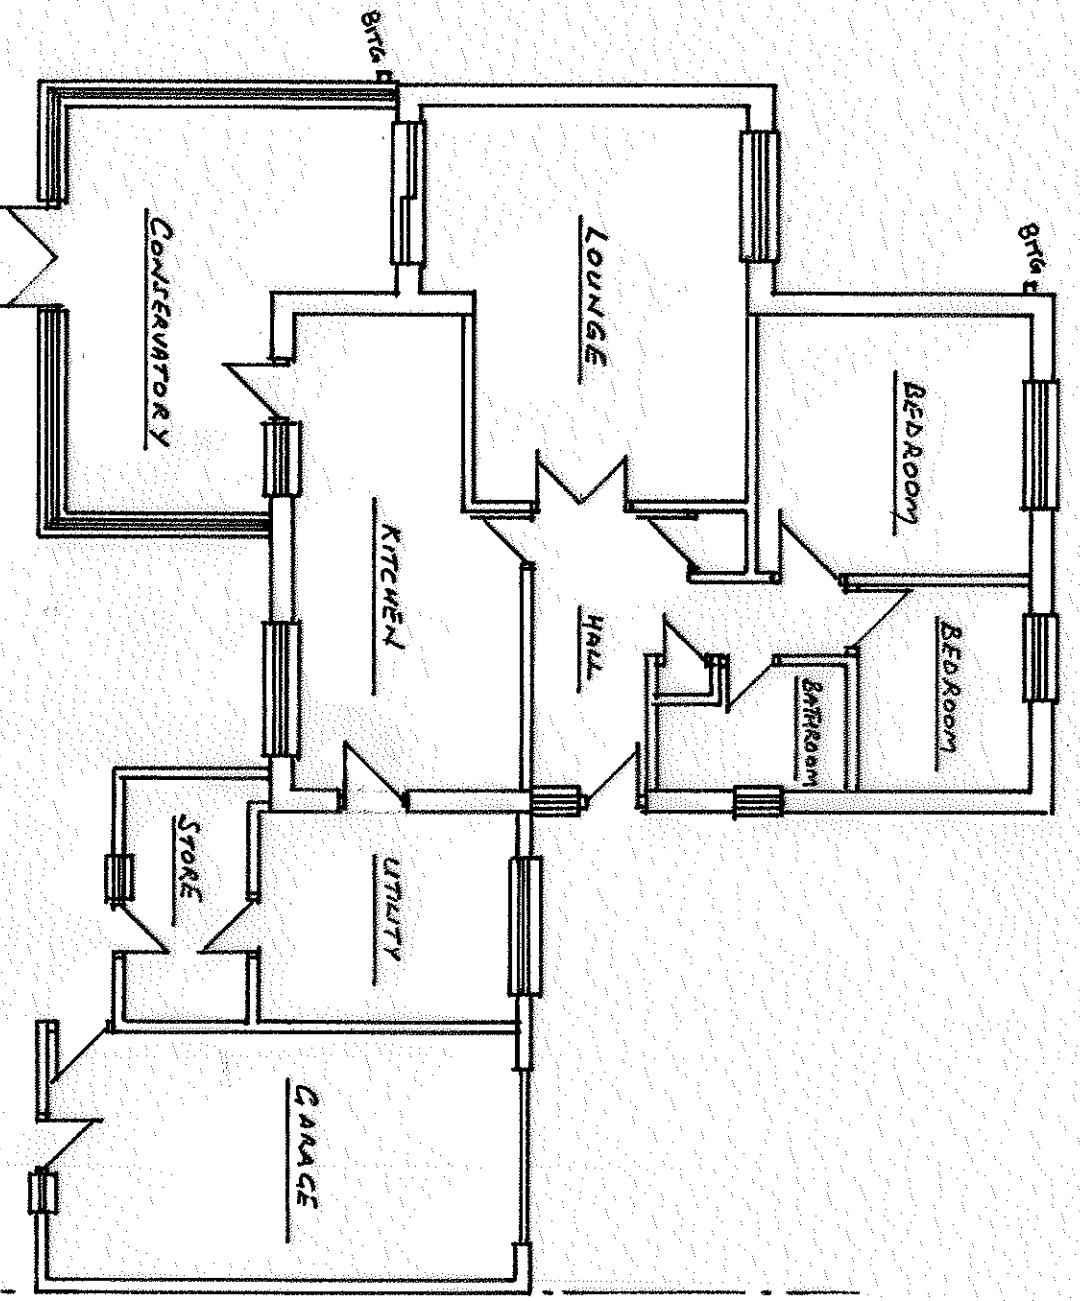

EXISTING GROUND FLOOR PLAN

PROPOSED BEDROOM EXTENSION AT  
No. 42 WHITEGATES, LONCHORLSLEY  
SCALE: 1 TO 100 AT A3  
DATE: NOVEMBER 2020  
SHEET 1 OF 3.