



PROPOSED REAR ELEVATION

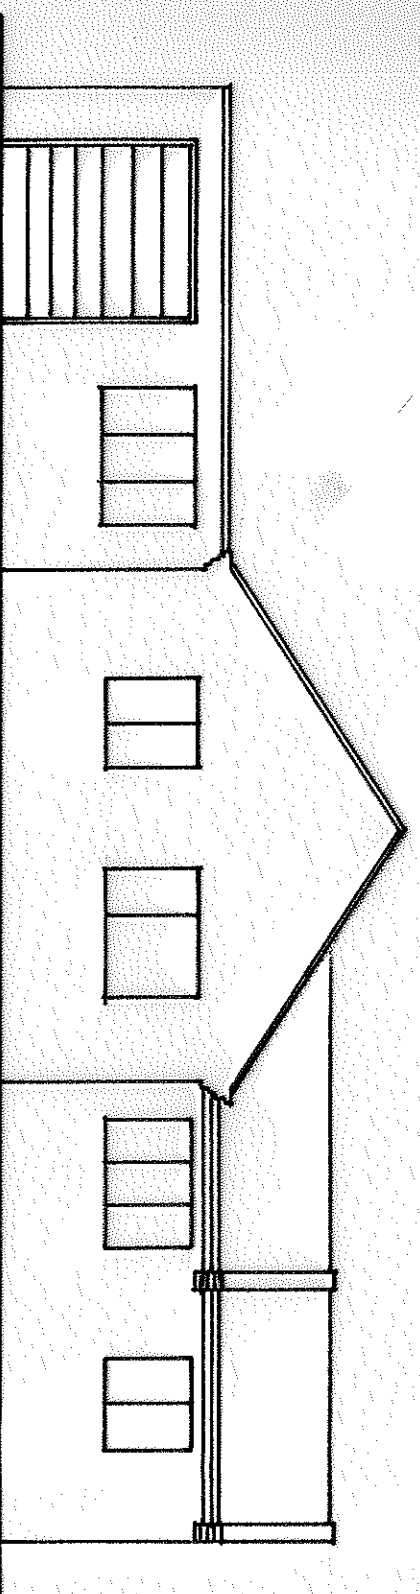

PROPOSED FRONT ELEVATION

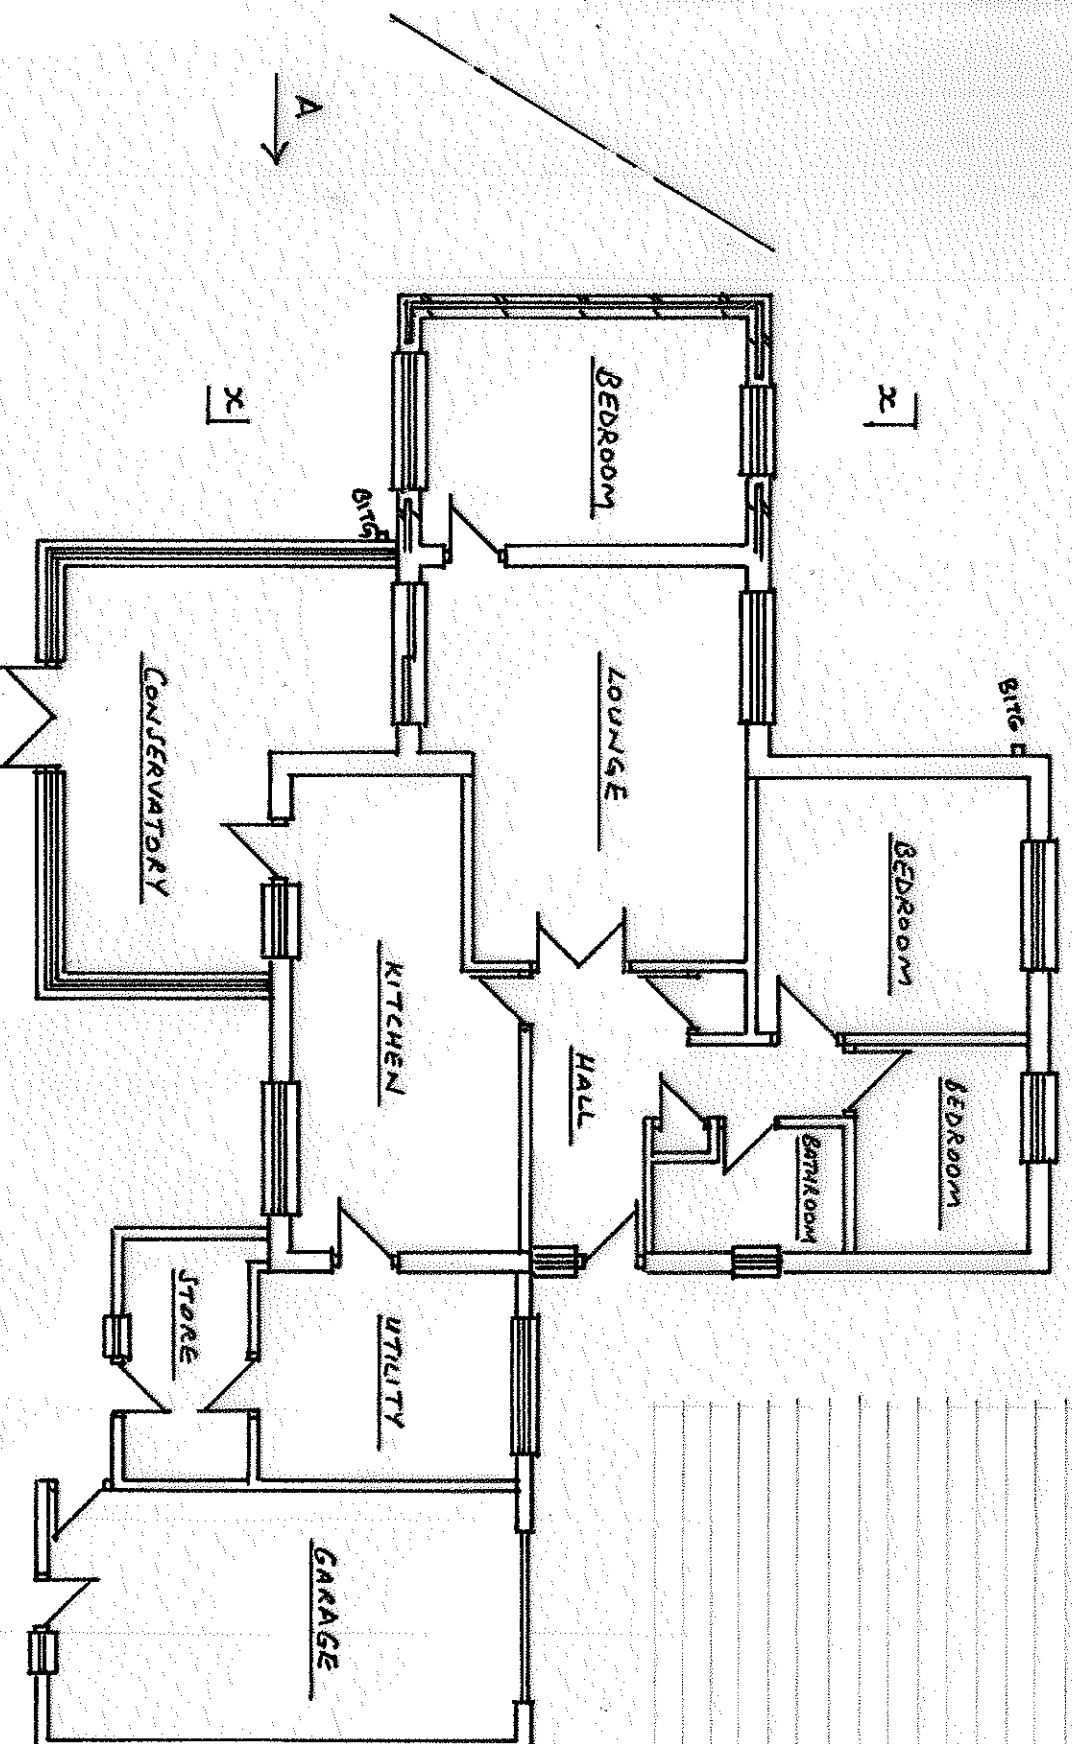

PROPOSED GROUND FLOOR PLAN

PROPOSED BEDROOM EXTENSION AT
No. 42, WHITEGATES, LONGHURSTLEY

SCALE: 1 TO 100 AT A3.

DATE: NOVEMBER 2020

SHEET 2 of 3