


Location of signage

Rev	A	Issue for planning	SPK	05.02.20
Rev		Description	By	Date
Client	Zurich Assurance Ltd			
Job	Three Barrington Road - Altrincham			
Drawing	Site Location Plan			
Ref	P4961_1003	Rev	A	
ID	4961-PAL-20-00-DR-A-1003			
Date	03/02/20	Scale	1 : 1250	
Drawn	SPK	Checked	SPK	Approved
				SOR
Project Status	Planning	Tender	Construction	
	Design	Contract	As Built	




SIGNAGE DESIGN
 W 2500mm
 H 7000mm
 Not illuminated
 Positioned flat against the wall

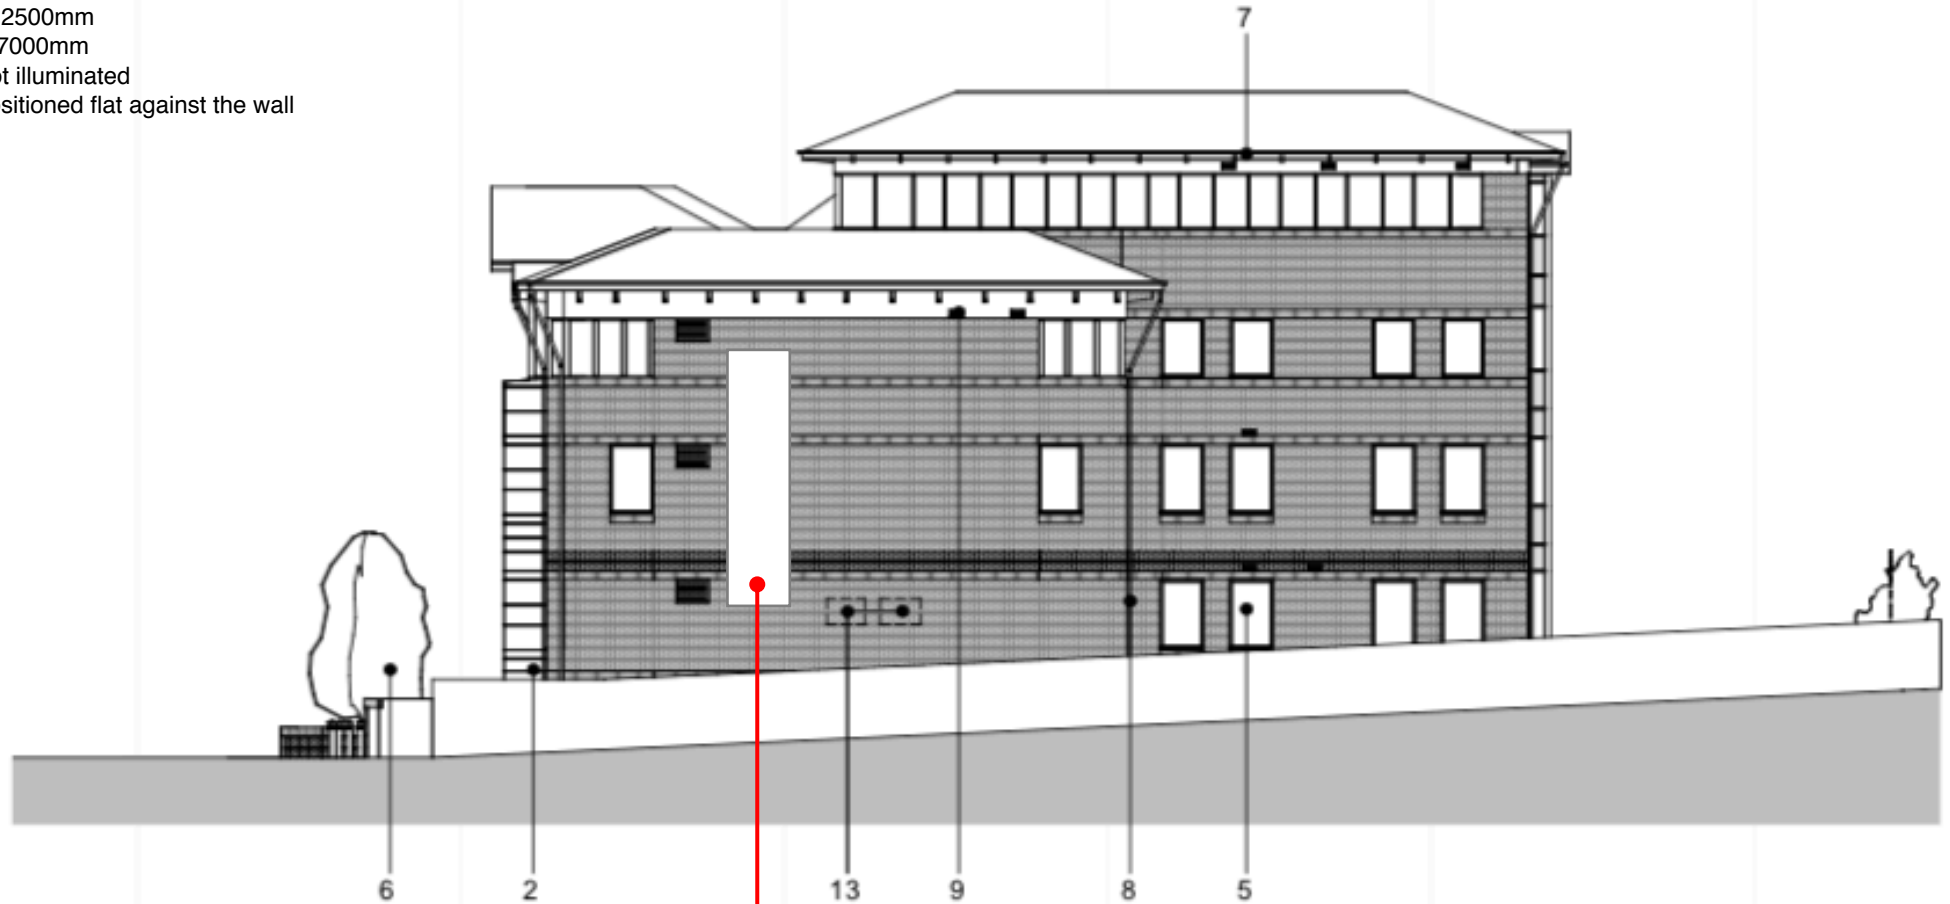

Location of signage

Proposed Elevation - North
 1:100

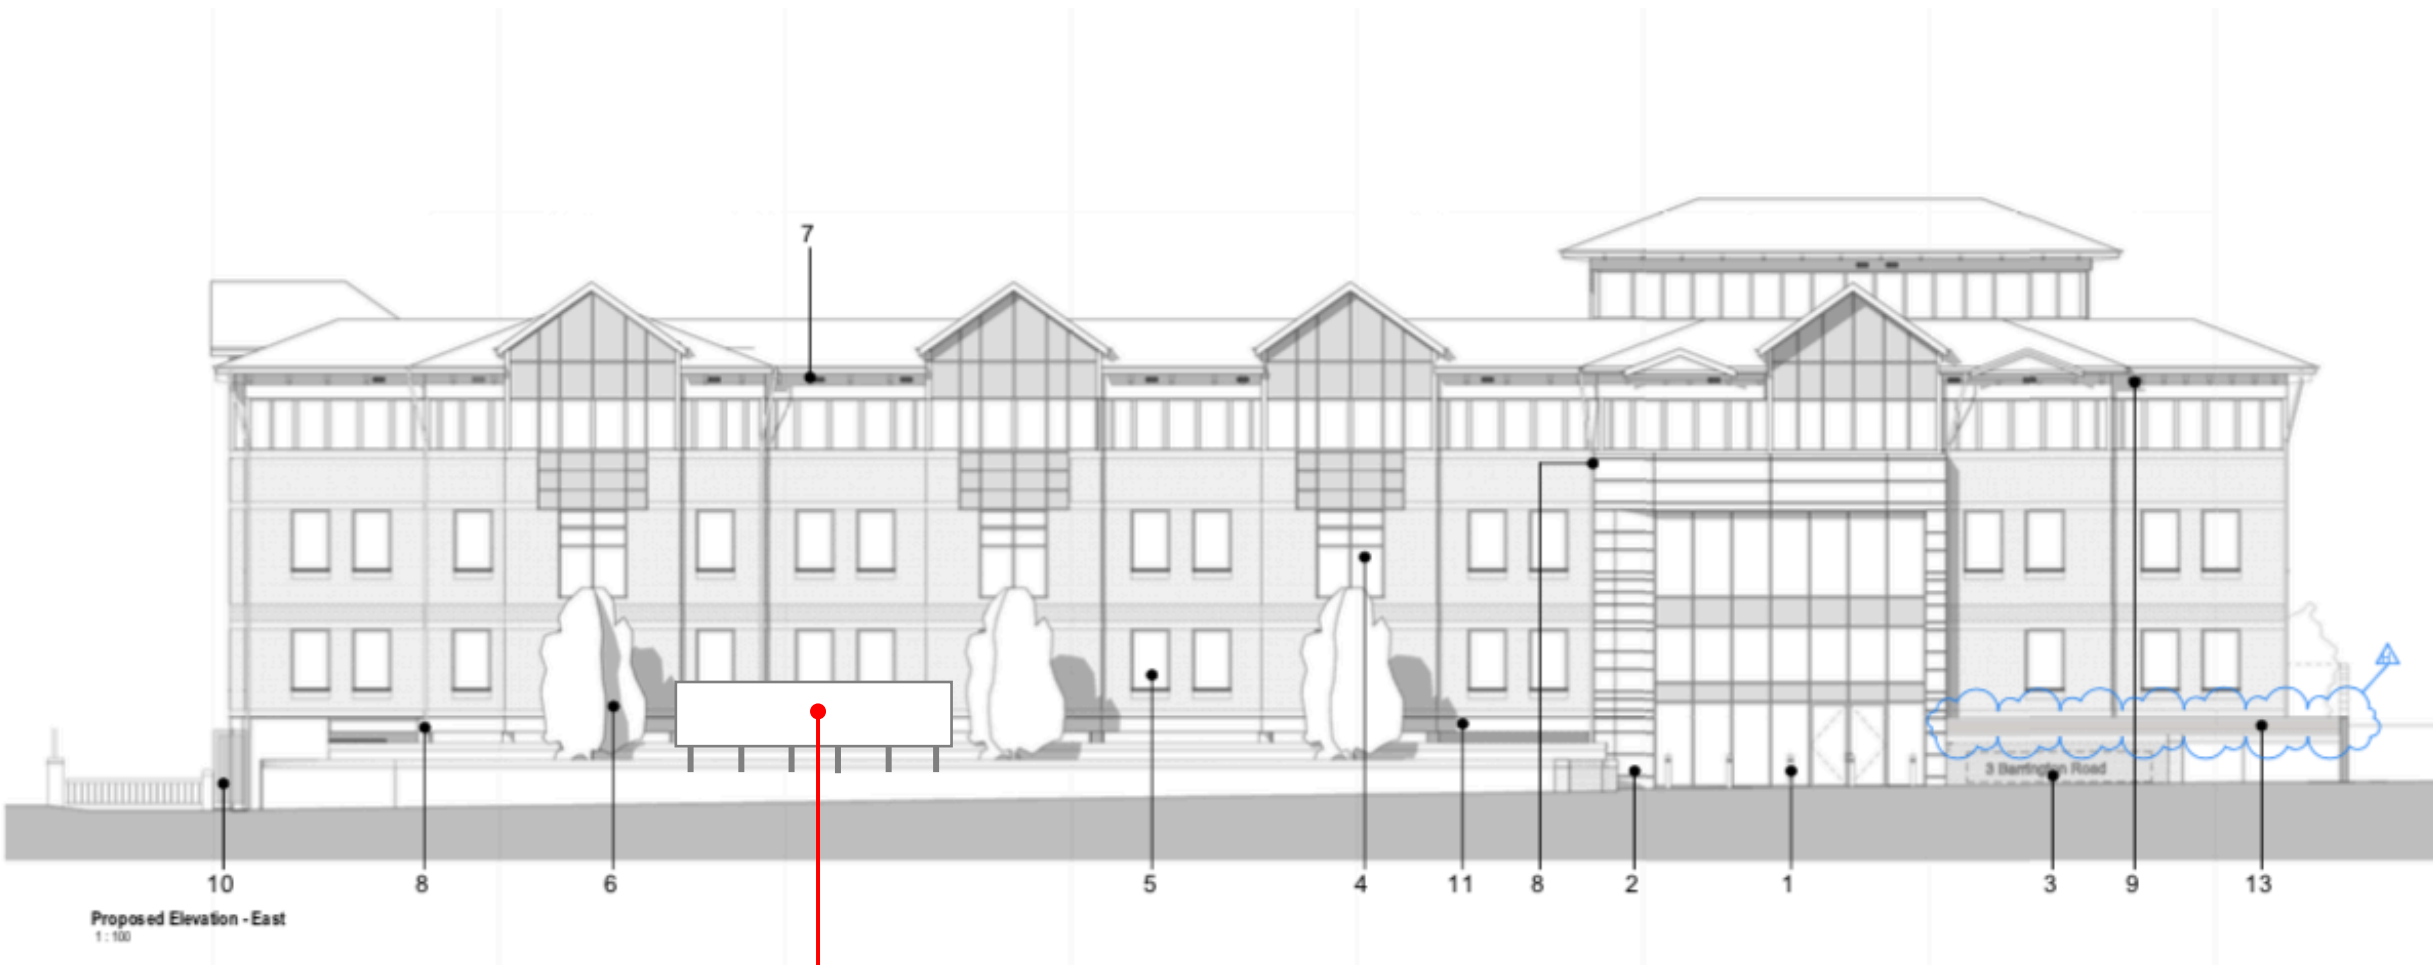

Proposed Elevation - East
1 : 100

Location of signage

GET IT TOUCH NOW

STANBROOK
COMMERCIAL REAL ESTATE

CHRIS WILSON
0753 800 040
C.WILSON@STANBROOK.COM

SHAWN GARDNER
0753 800 040
S.GARDNER@STANBROOK.COM

3BARRINGTONROAD.COM

3 BARRINGTON ROAD

BLOOMING

BRILLIANT WORKSPACE

1,905 SQ FT TO 30,000 SQ FT AVAILABLE NOW

AVAILABLE NOW

SIGNAGE DESIGN
 W 9000mm
 H 1500mm
 Distance from ground (1000mm)
 Not illuminated