



PROPOSED WEST FACING ELEVATION

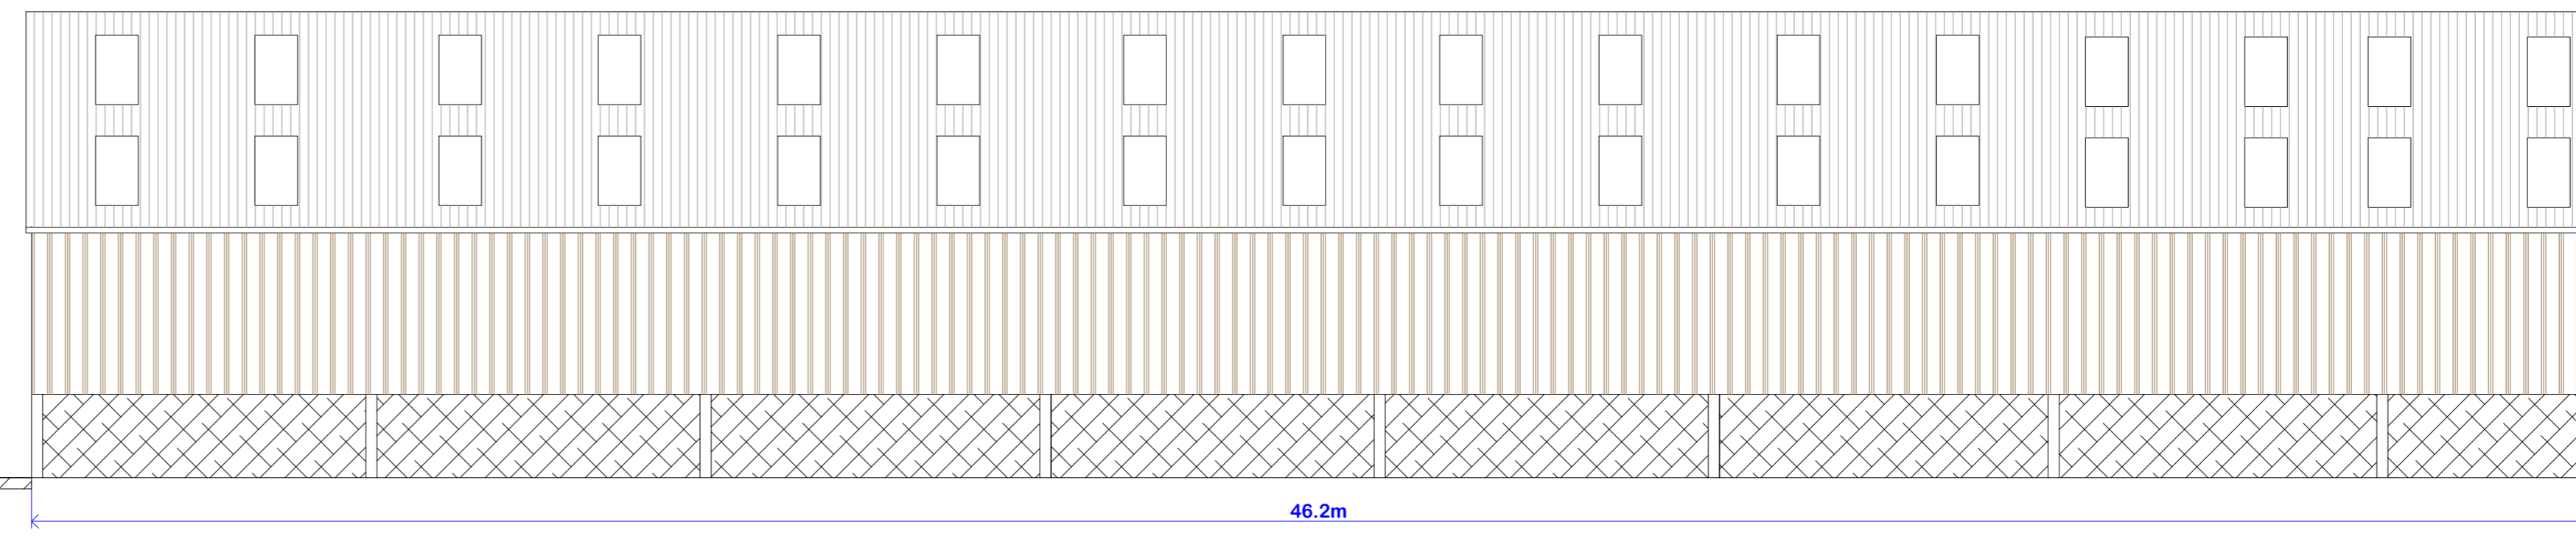


PROPOSED SOUTH FACING ELEVATION


MATERIALS :- ROOF IN NATURAL GREY PROFILE 6 CEMENT FIBRE SHEETING WITH GRP ROOFLIGHTS  
 WALLS IN VAN DYKE BROWN VENT AIR BOX PROFILE TIN SHEETS  
 LOWER WALLS IN PRE CAST CONCRETE PANELS  
 DOORS IN FLAT SHEETED TIN

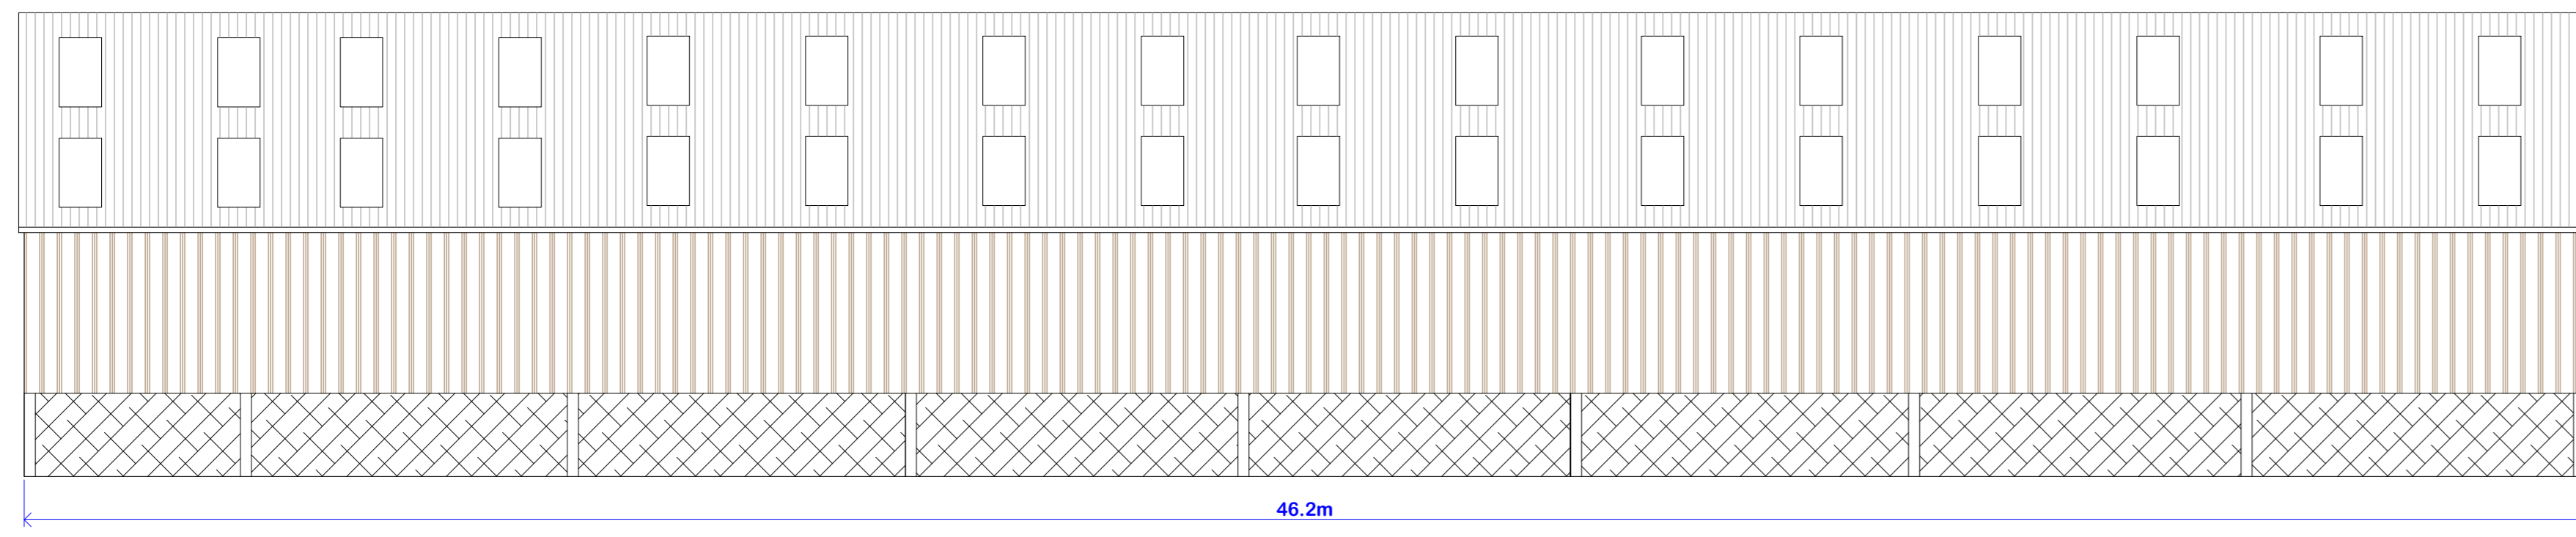


PROPOSED NORTH FACING ELEVATION

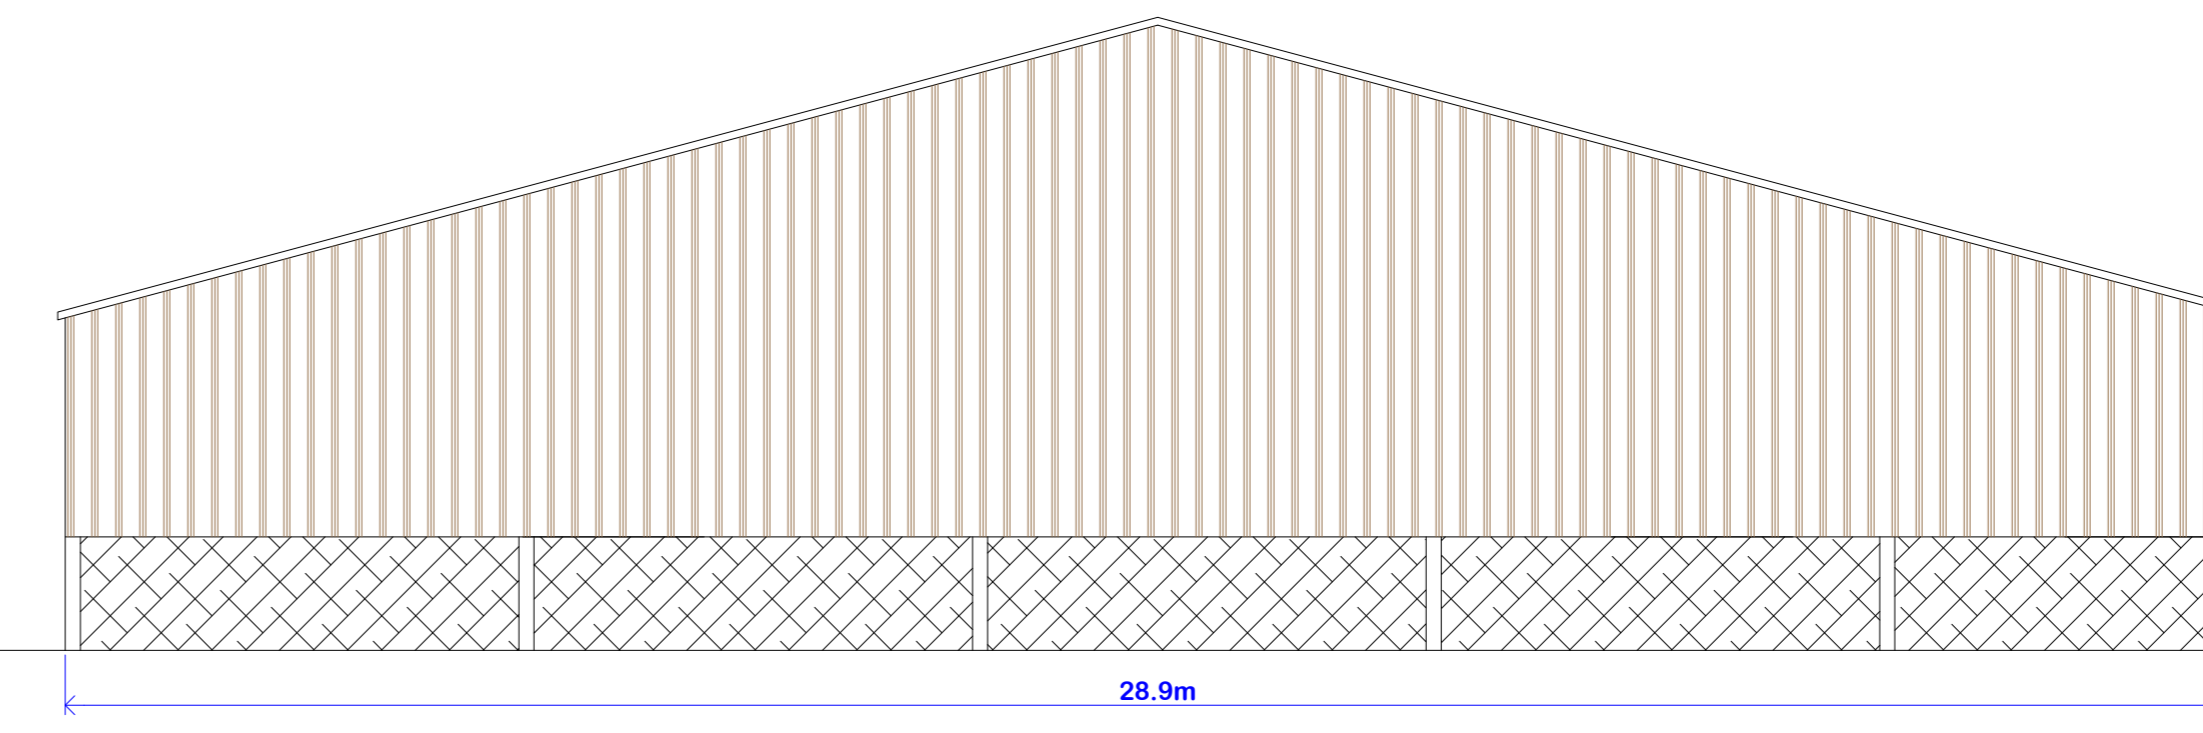


PROPOSED EAST FACING ELEVATION

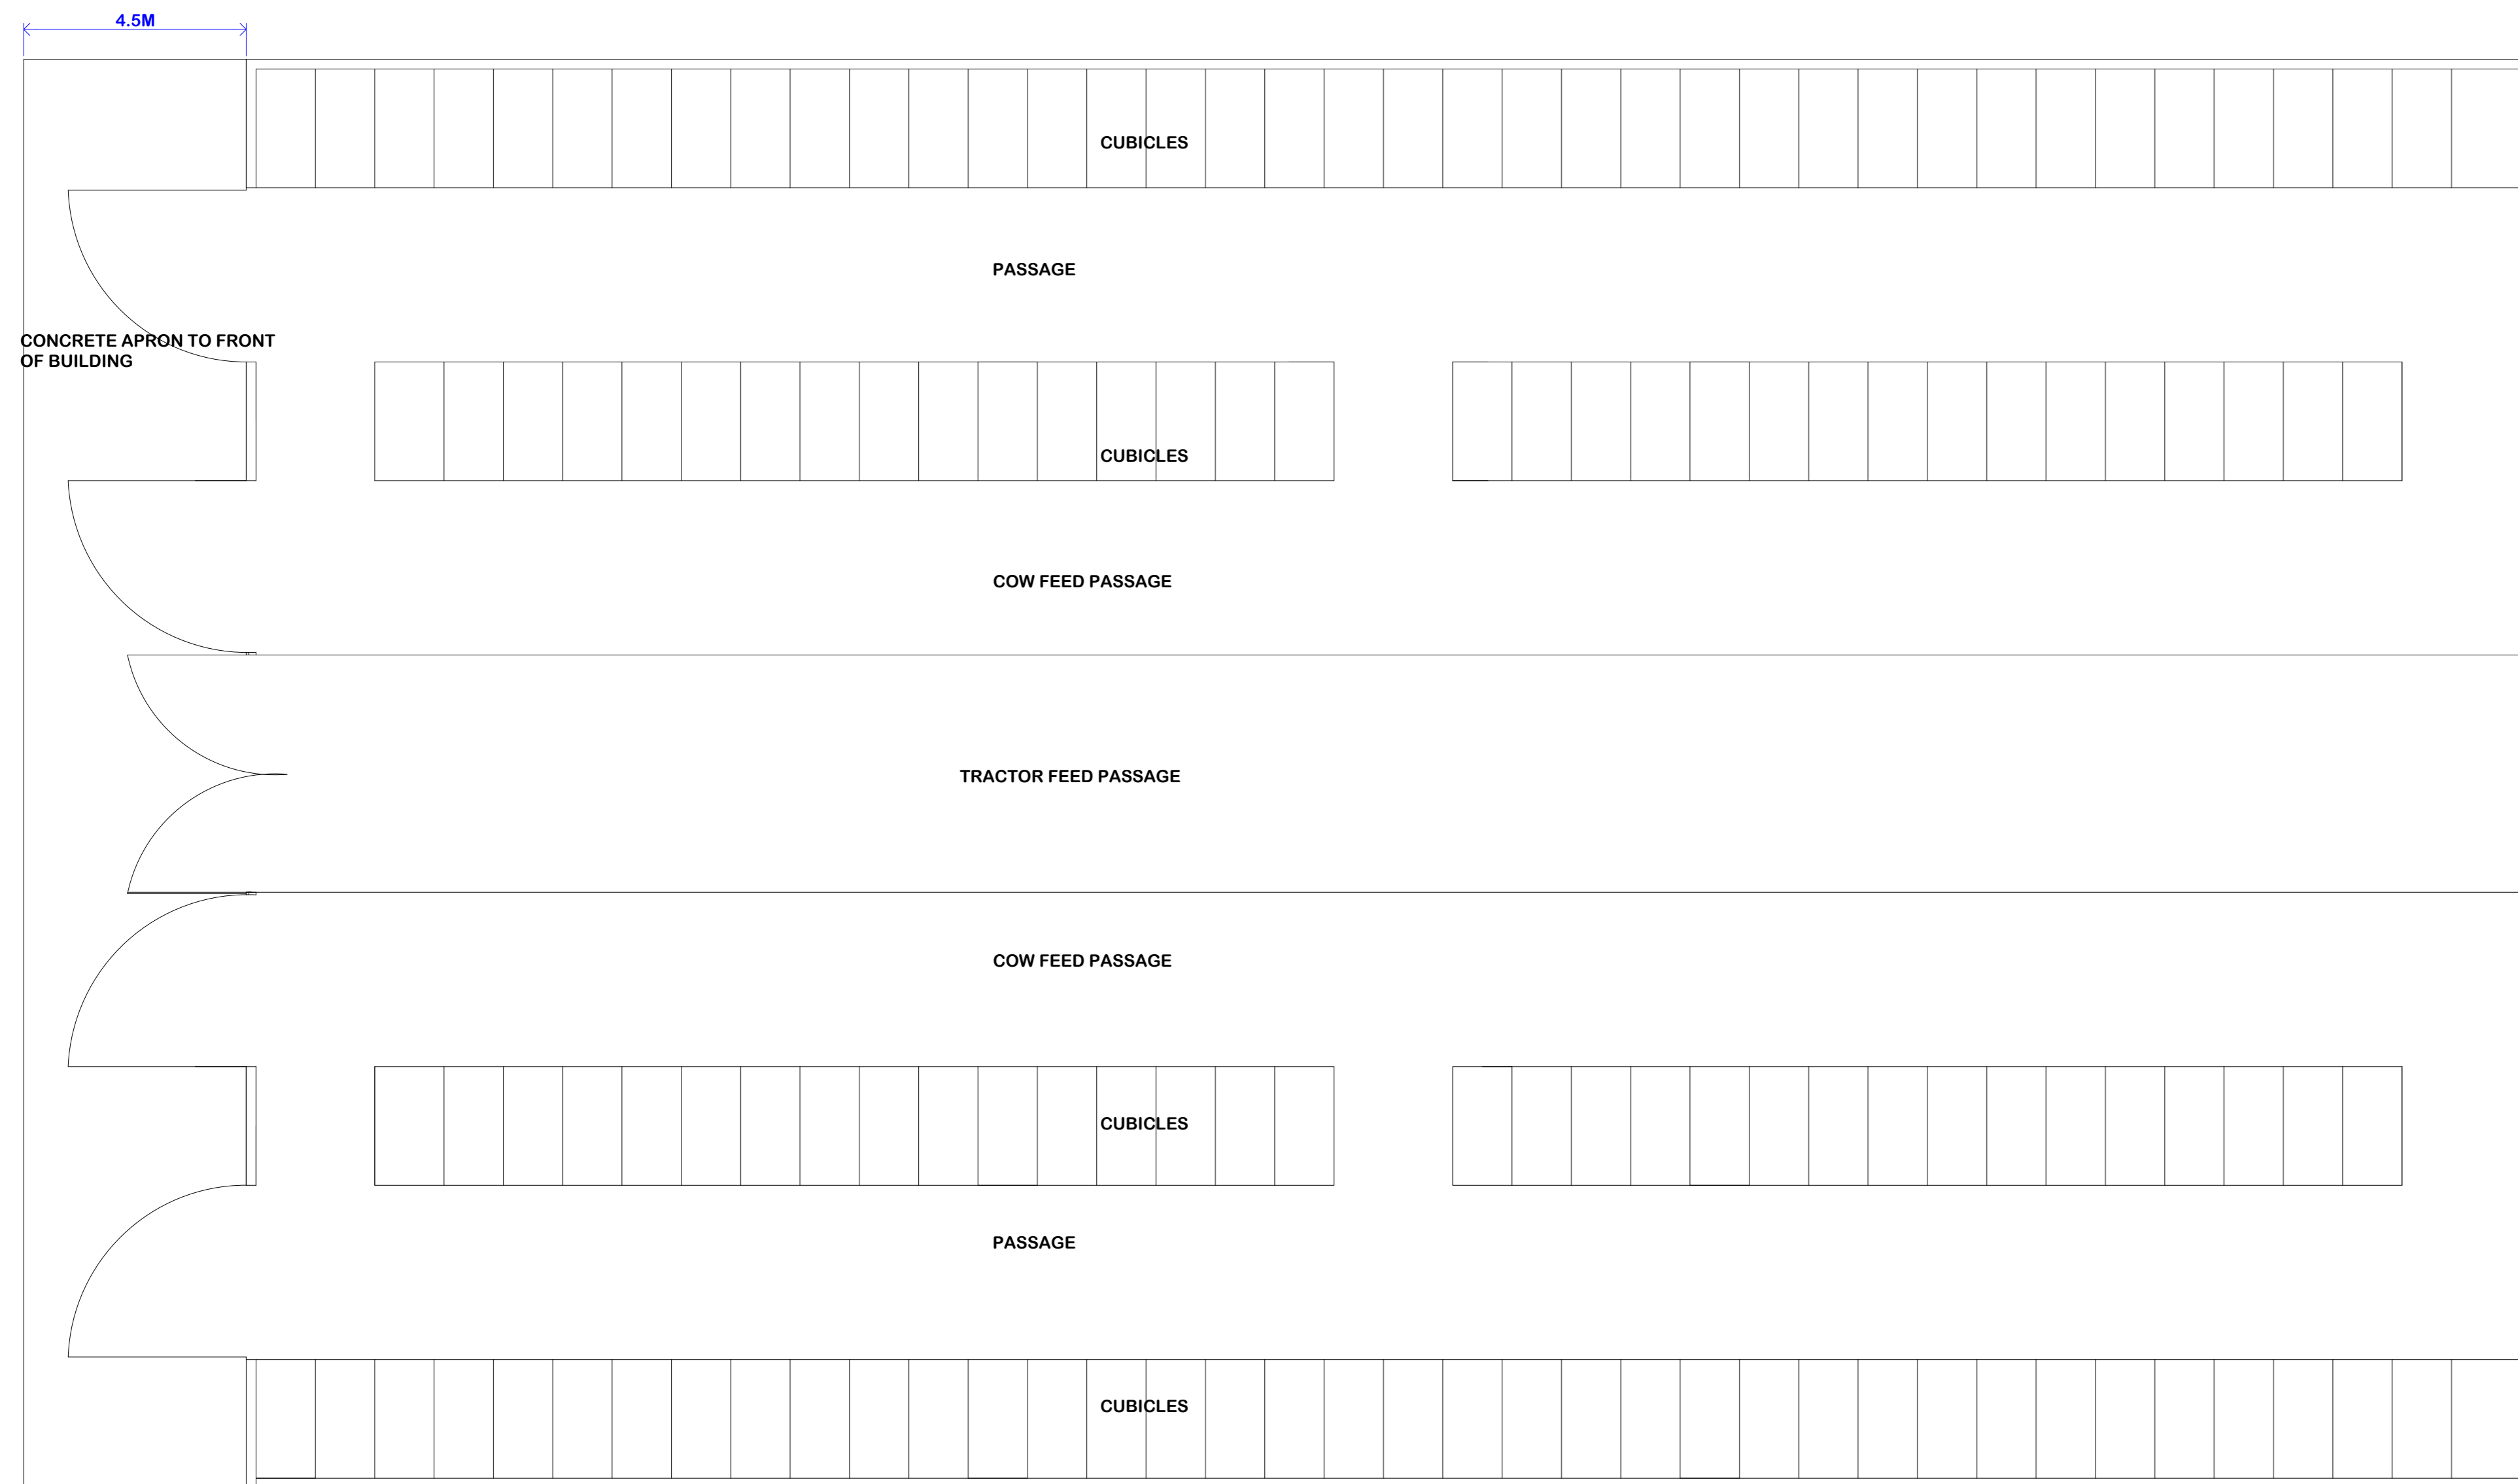

PROPOSED PLAN VIEW

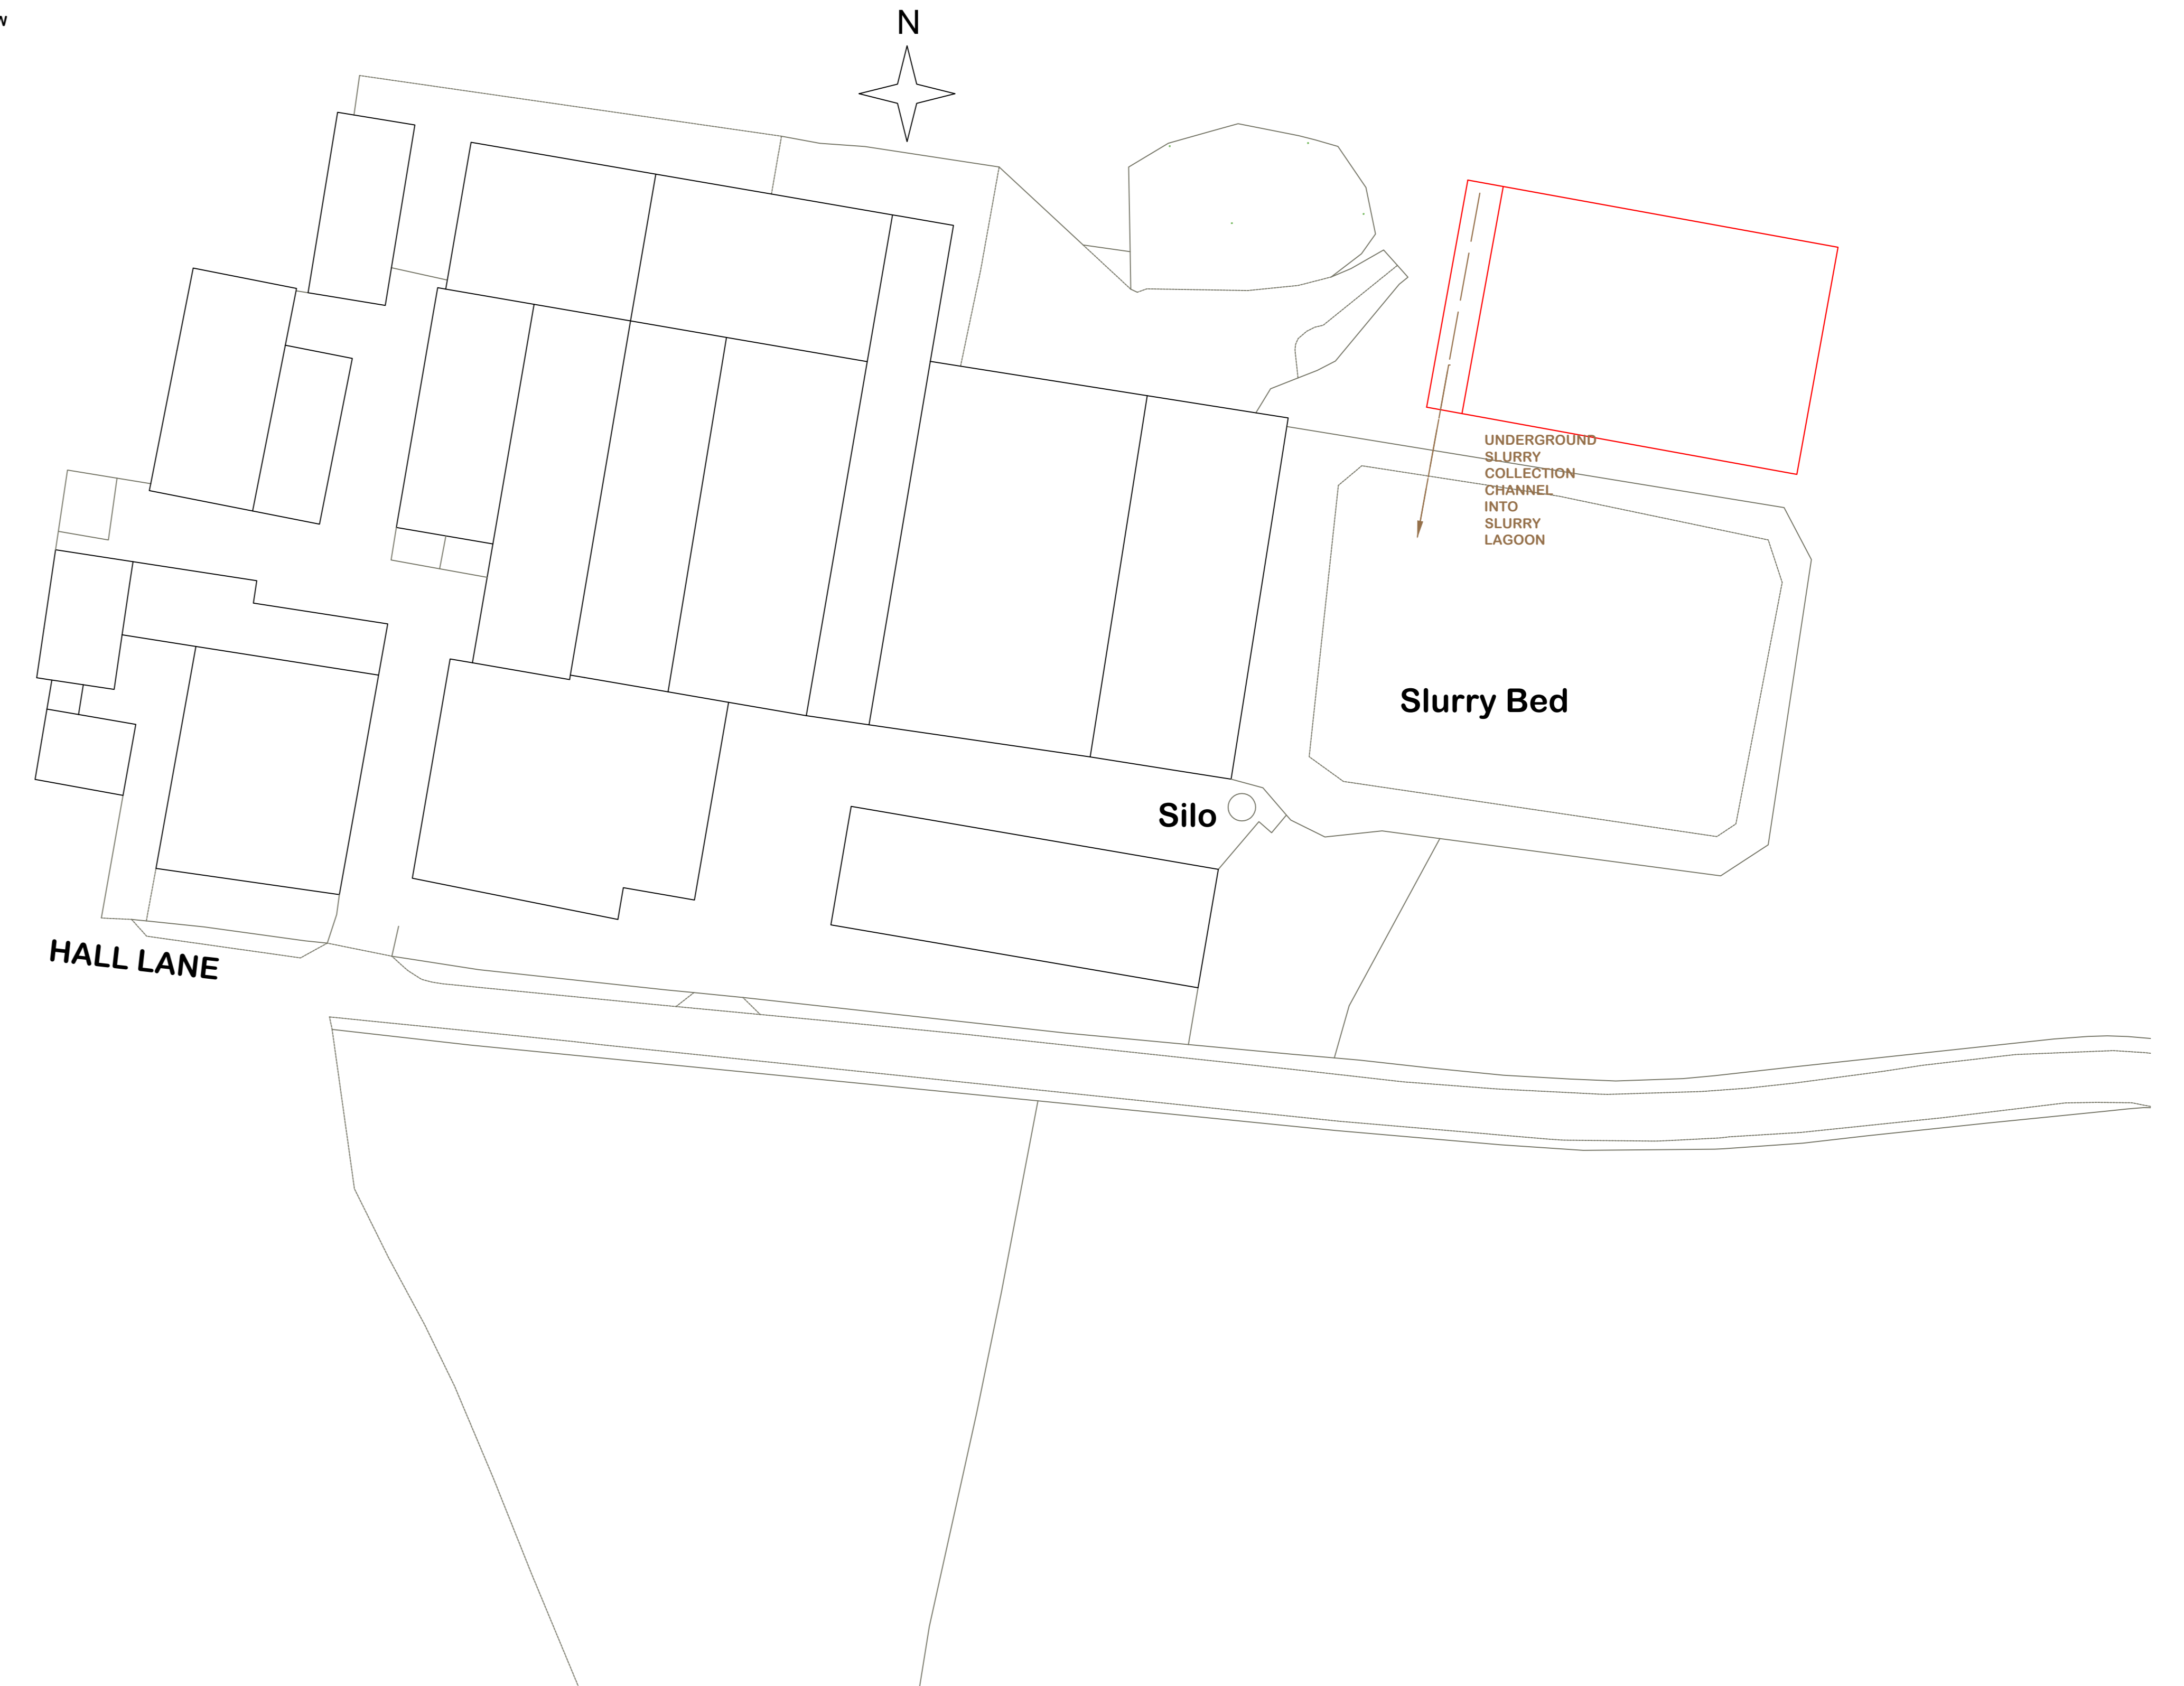

<b>DRAWN BY:</b>  5 Bobbin Mill Cottages, Stubbins Lane, Cloughton on Brock, Preston PR3 0PL. Telephone 01995 640135. Mobile 07813 296 287. e-mail: mel@mlplanning.co.uk	<b>CLIENT:</b> MESSERS JOLLY  <b>PROJECT:</b> AGRICULTURAL BUILDING FOR DAIRY LIVESTOCK <b>LOCATION:</b> GREAT ECCLESTON HALL FARM, HALL LANE, GREAT ECCLESTON, PRESTON PR3 0XN	<b>DATE:</b> 11 DECEMBER 2020 <b>DWG NO:</b> ML/H/5911 <b>SCALE:</b> 1:100 & 1:500 <b>AO</b>
---	--	---