




version	date	author	version notes
P1	As dwg	As dwg	Initial Issue

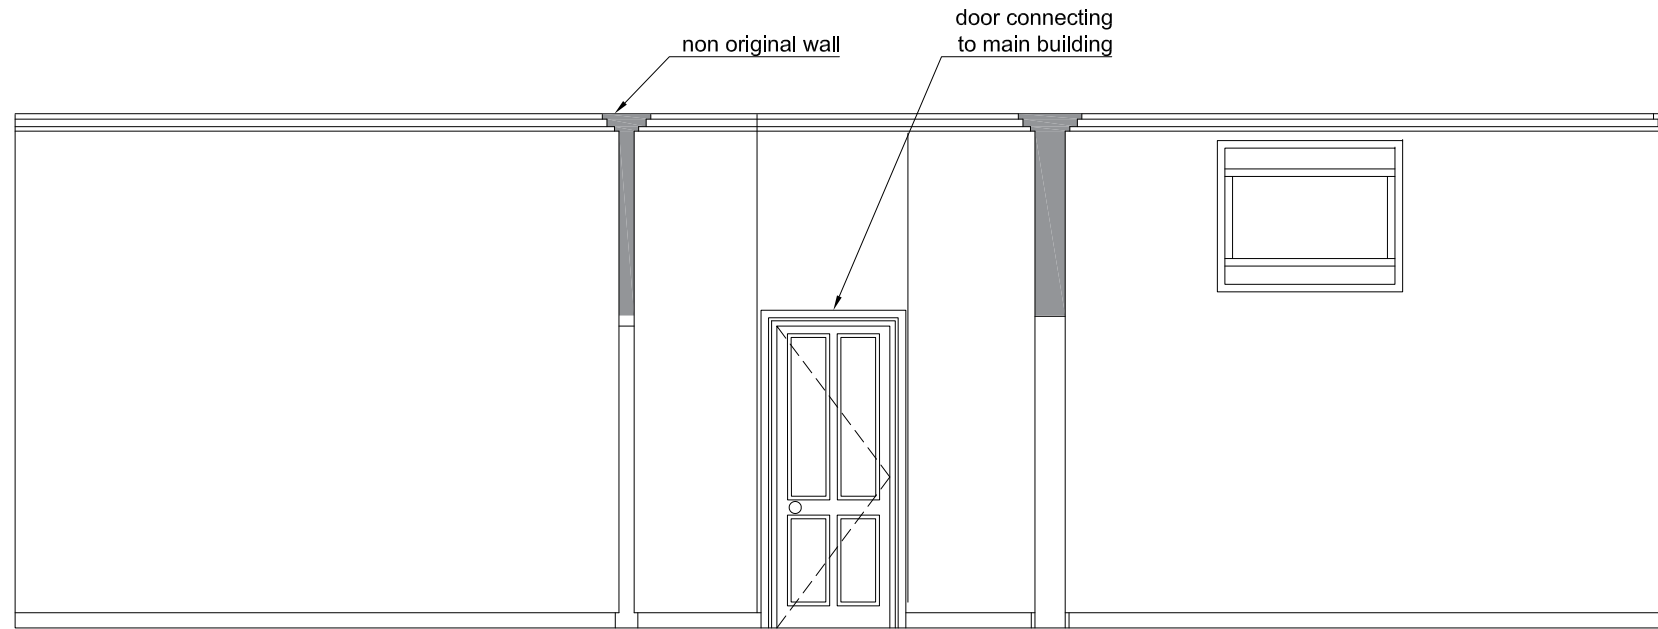



01 Elevation H
Scale 1:50

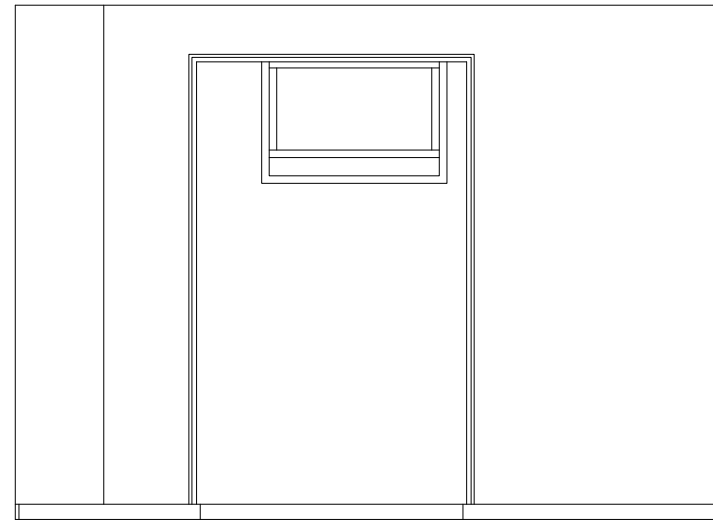

01 Elevation J
Scale 1:50

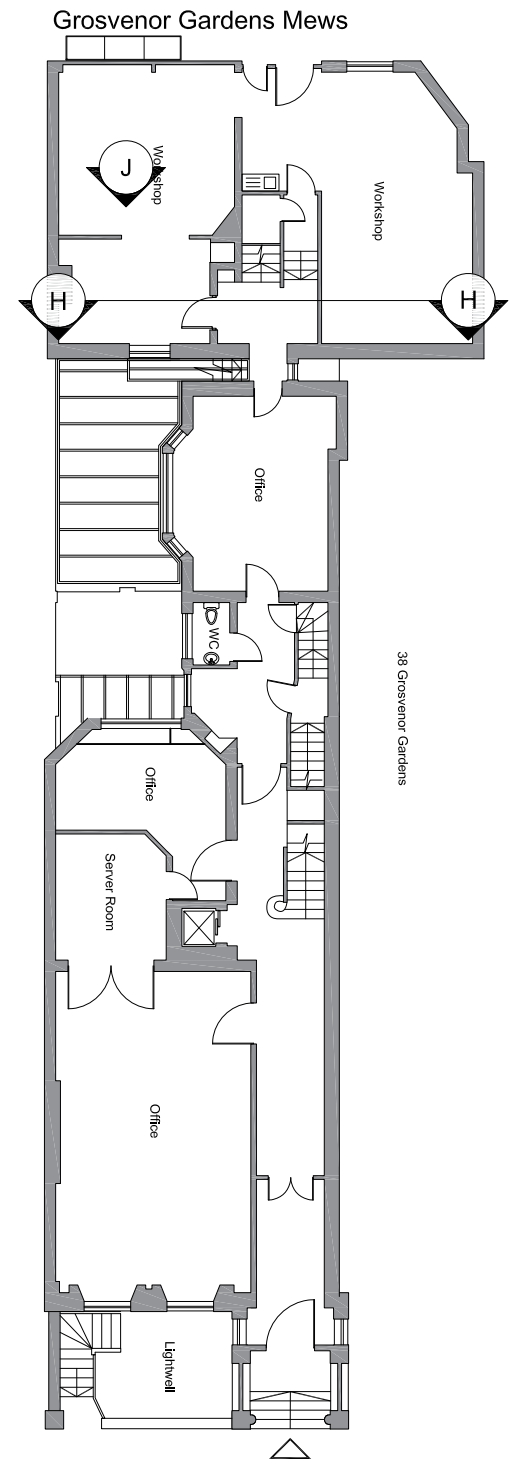

Grosvenor Gardens
00 Key plan
NTS

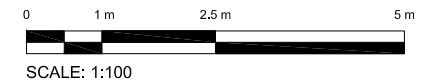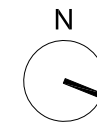

status **PLANNING**

Orbit Architects

project 40 Grosvenor Gardens & 40 Grosvenor Gardens Mews South, SW1

type Existing Ground Floor Sections

scale 1:50 @ A3 date 25.09.20 author NV job no. 1986-D0-215 ver. P1