



Version	Date	Author	Version Notes
P1	08.10.20	ML	Initial Issue

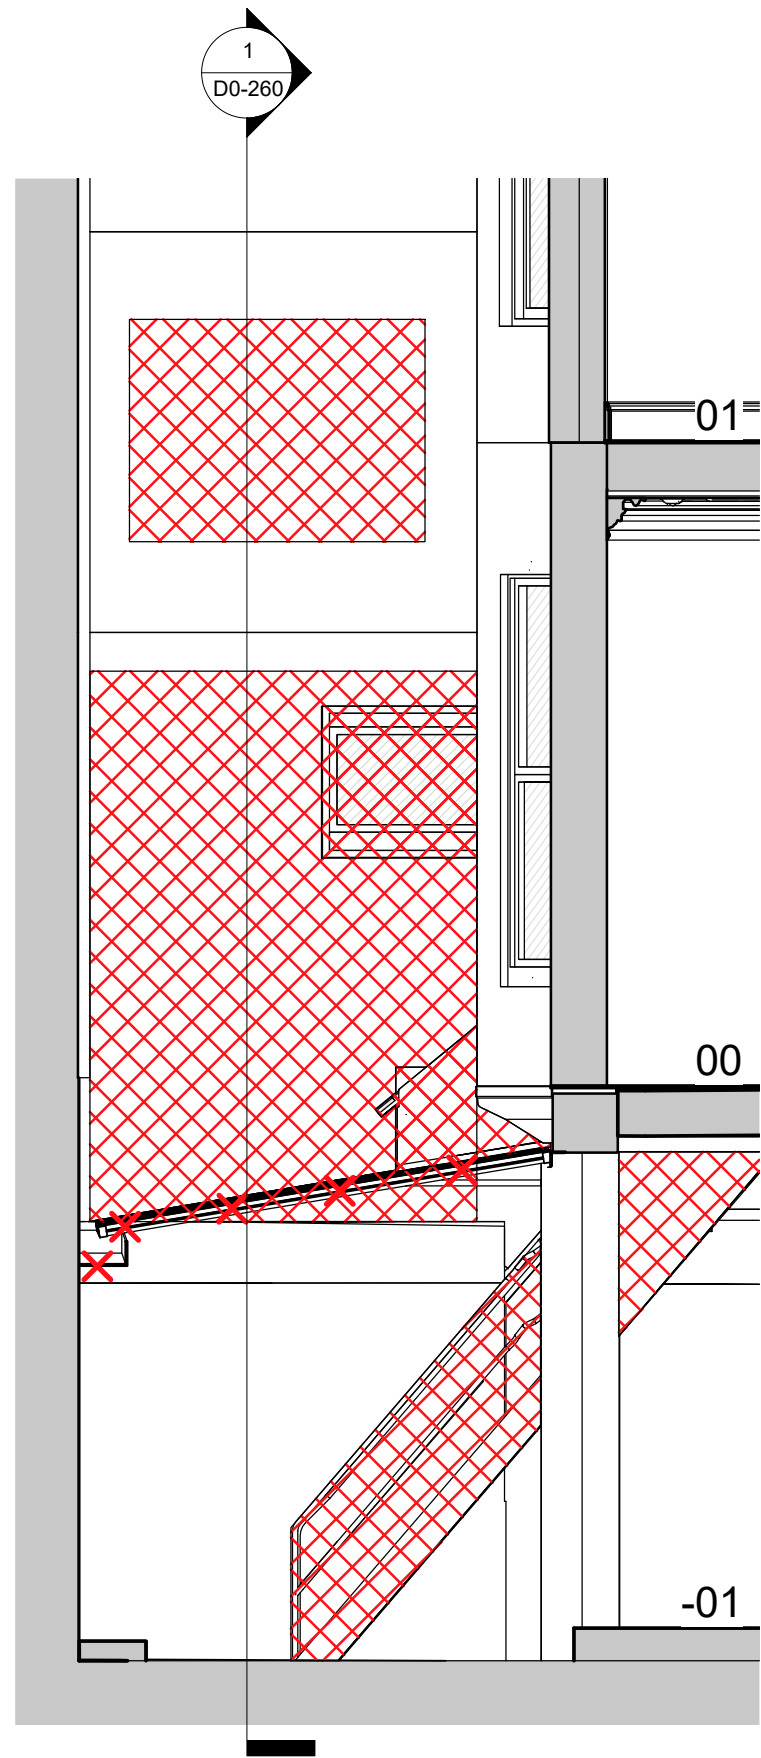

1 Section X - Demolition
1 : 50

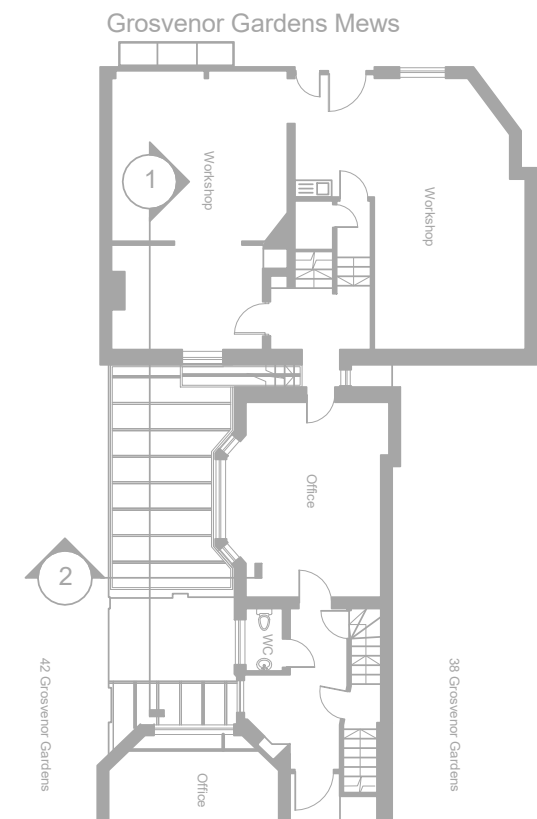

Key Plan
1 : 200



SCALE: 1:200

status **PLANNING**

project 40 Grosvenor Gardens & 40 Grosvenor Gardens Mews South, SW 1

title Lightwell - Section X - Demolition

scale As indicated@A3 date 05/10/2020 author ML job no. 1986- D0-261 var. P1