




version	date	author	version notes
P1	As dwg	As dwg	Initial Issue

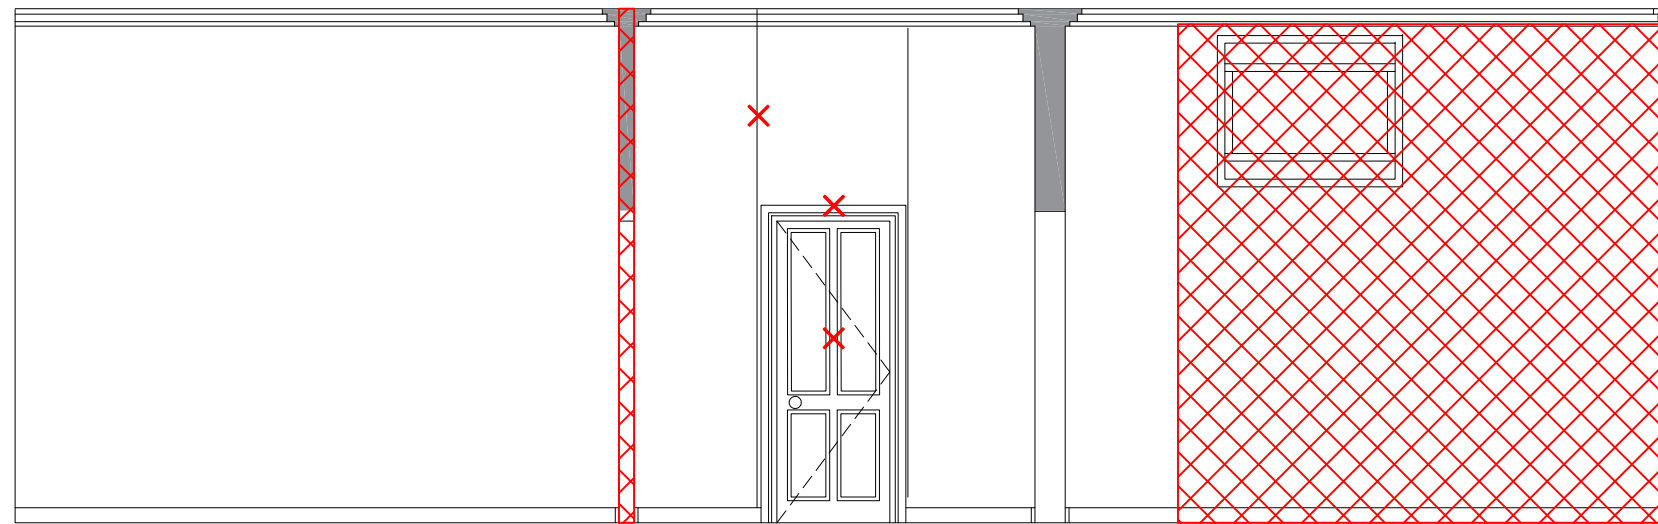


01 Elevation H  
Scale 1:50

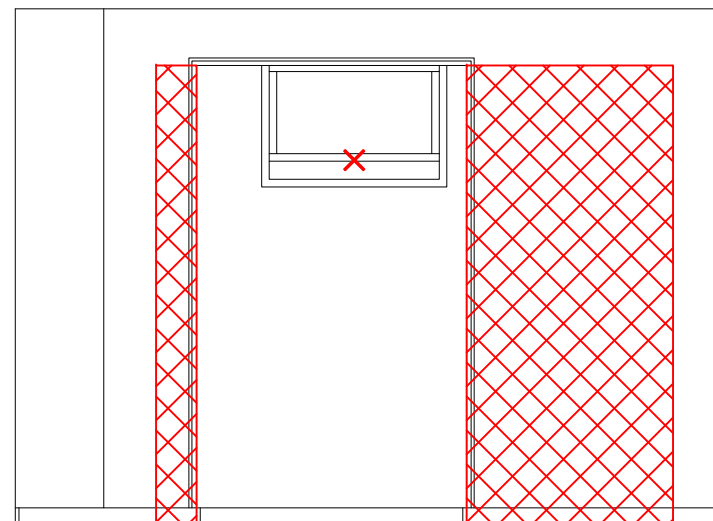

01 Elevation J  
Scale 1:50

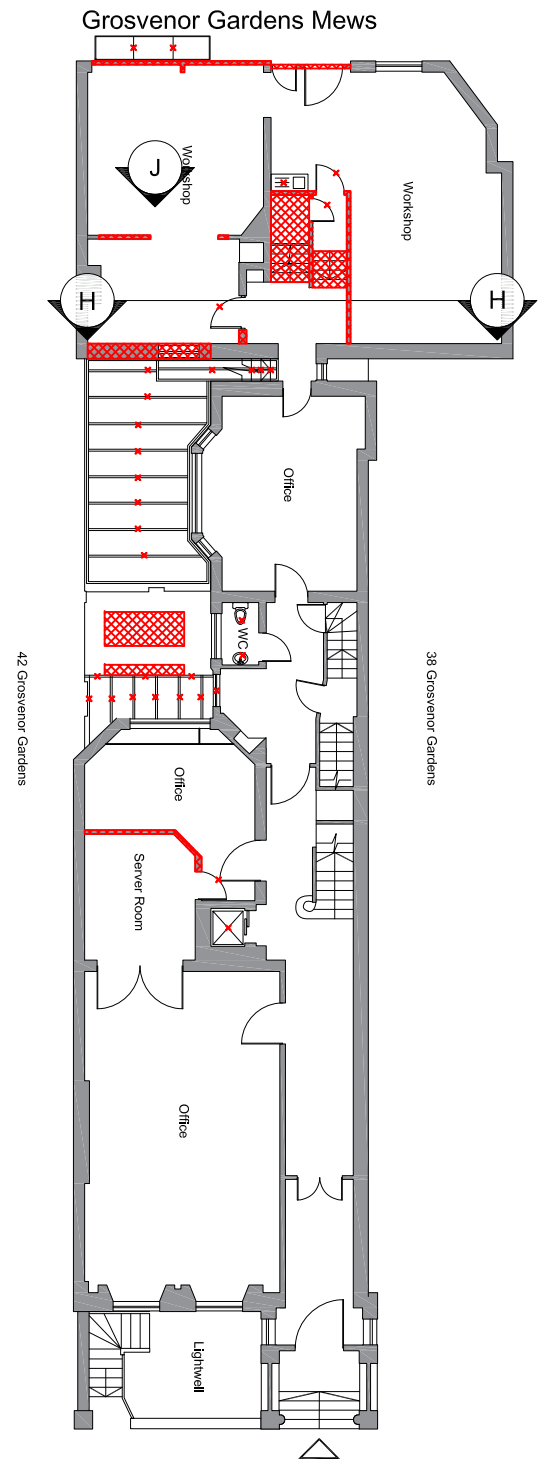

Grosvenor Gardens  
00 Key plan  
NTS

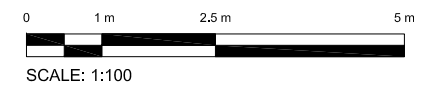

status **PLANNING**

Orbit Architects

project 40 Grosvenor Gardens & 40 Grosvenor Gardens Mews South, SW1

use Existing - Demolition - Ground Floor Sections

scale 1:50 @ A3 date 25.09.20 author NV job no. 1986-D0-253 ver. P1