



version	date	author	version notes
P1	As dwg	As dwg	Initial issue
P2	17.12.20	NV	pitches extended and rooflights amended




01 Existing Mews Elevation
Scale 1:100

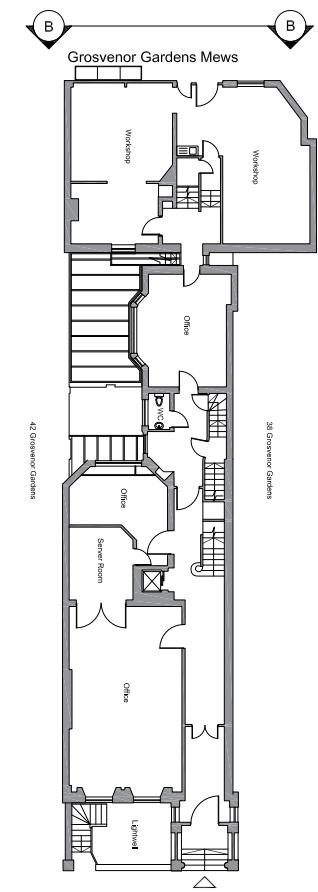

01 Key plan
NTS

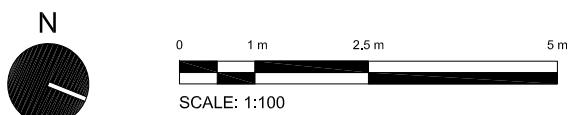

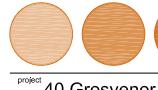status	PLANNING		
 Orbit Architects			
project	40 Grosvenor Gardens & 40 Grosvenor Gardens Mews South, SW1		
title	Demolition Mews Elevation		
scale	1:100	@ A3	date 27.08.20 author NV job no. dwg no. ver.
1986-D0-270 P2			

© Orbit Architects 83 Blackfriars Road, London SE1 8HA t. 020 7593 3380 w. www.orbitarchitects.com e. info@orbitarchitects.com