



Version	Date	Author	Version Notes
P1	08.10.20	ML	Initial Issue

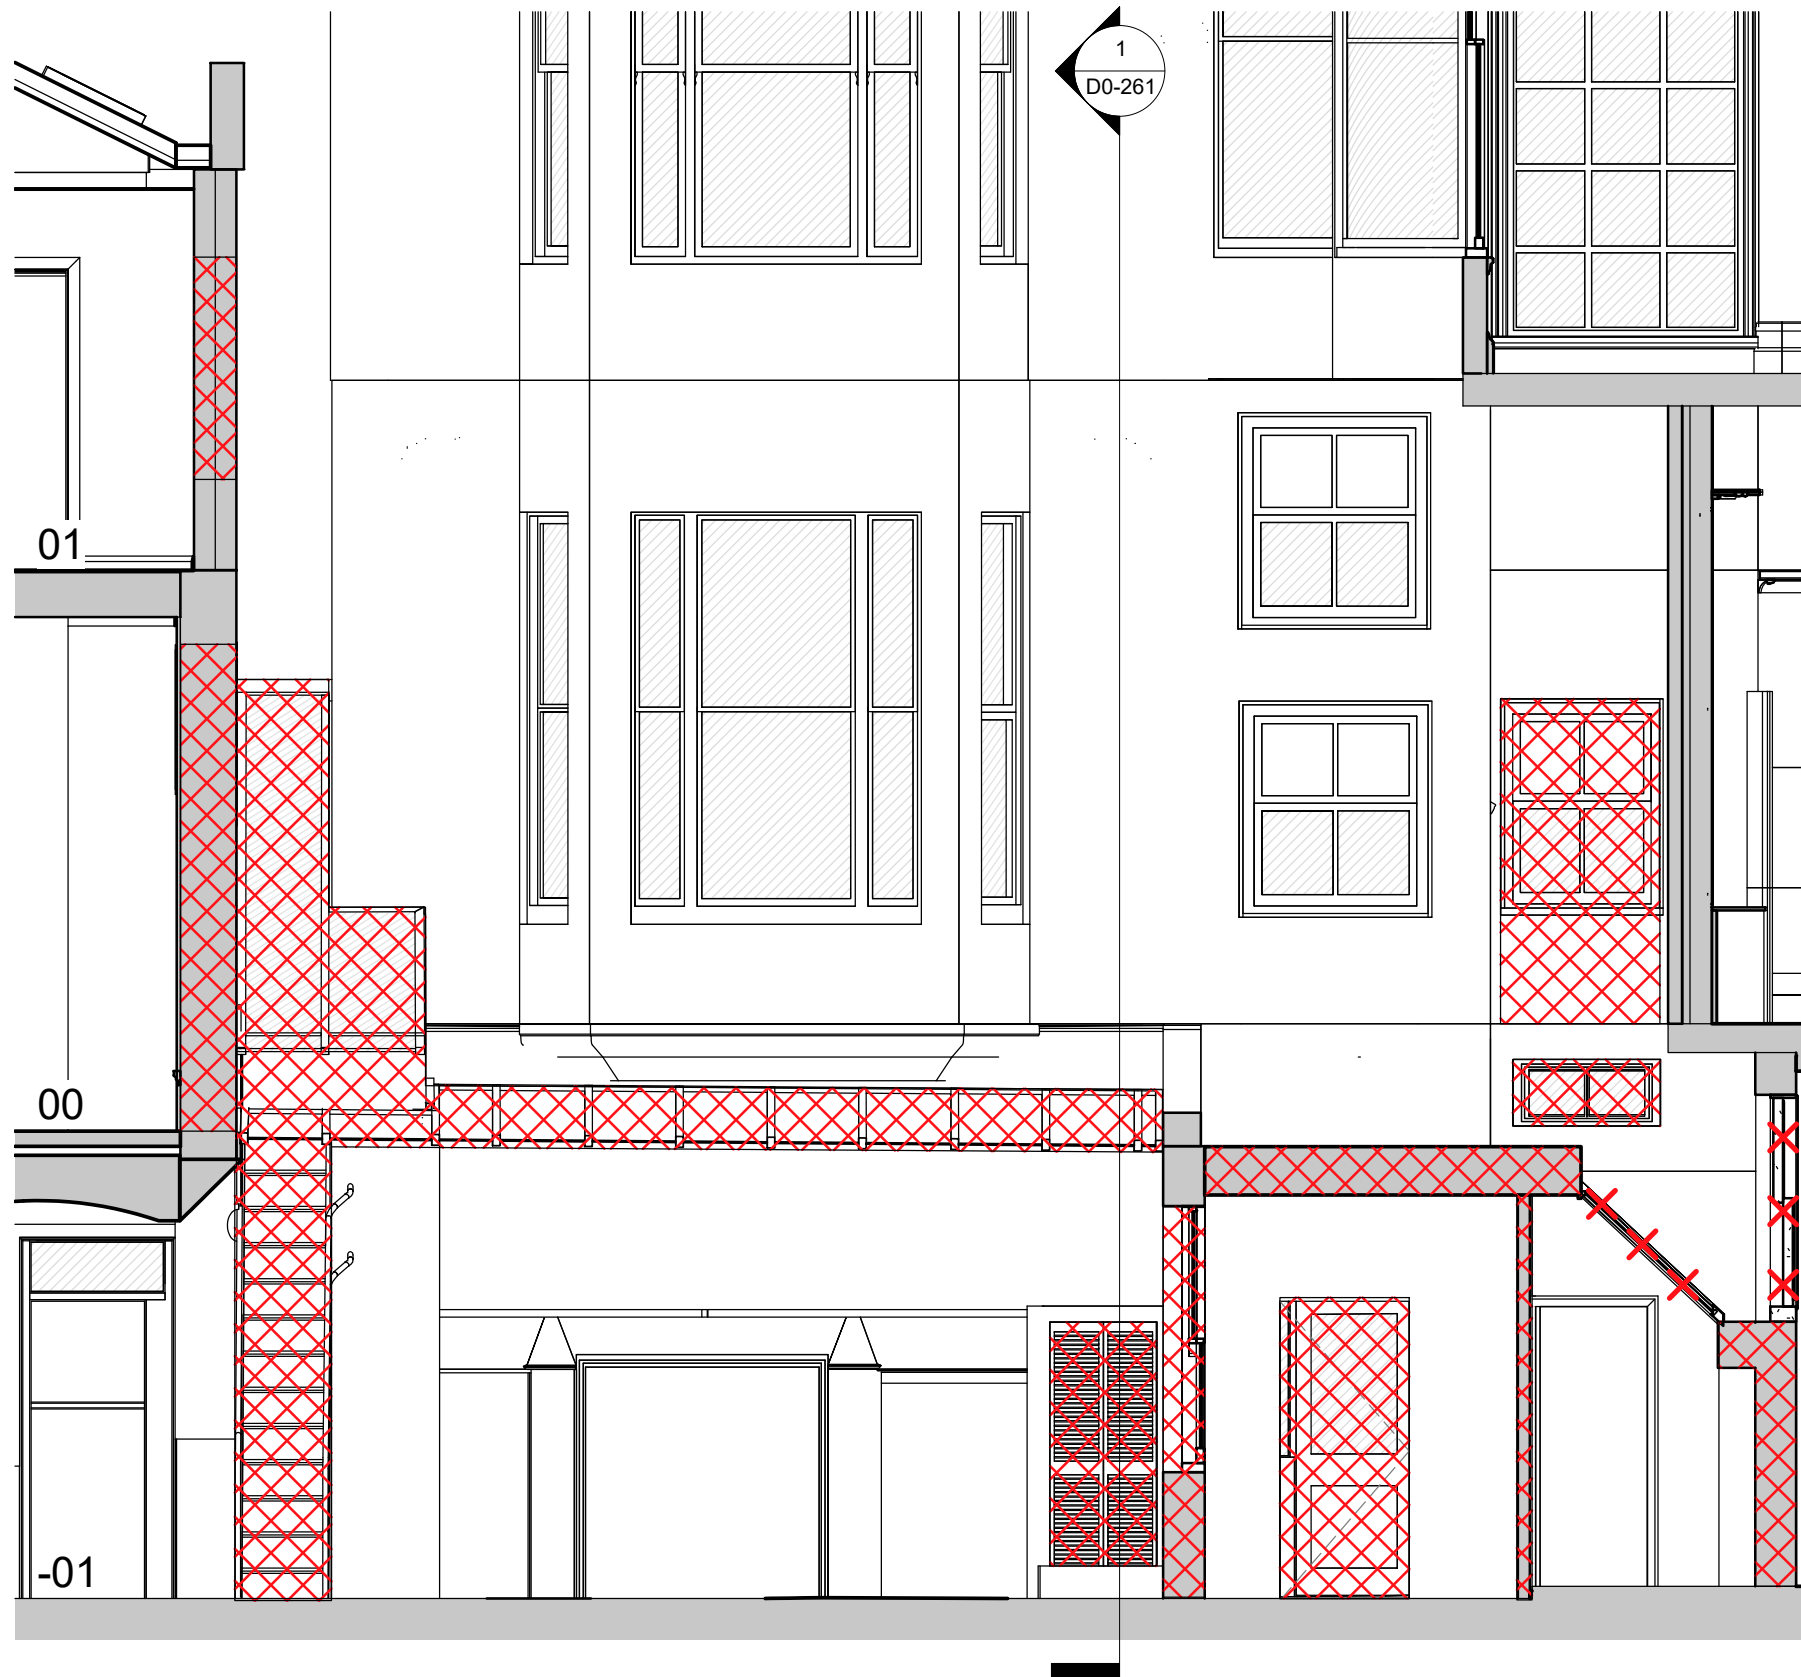

1 Section W - Demolition
1 : 50

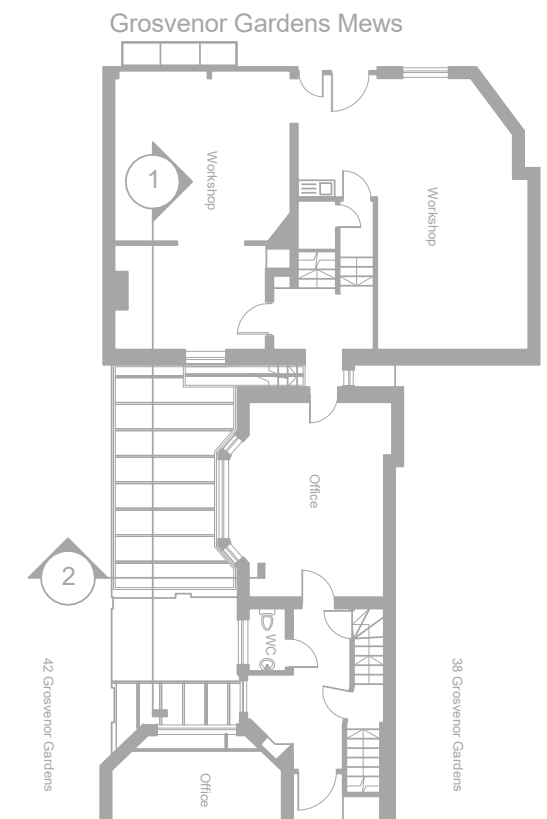

Key Plan
1 : 200



SCALE: 1:200

status **PLANNING**



project 40 Grosvenor Gardens & 40 Grosvenor Gardens Mews South, SW1

title Lightwell - Section W - Demolition

scale As indicated@A3 date 05/10/2020 author ML job no. 1986- D0-260 ver. P1