

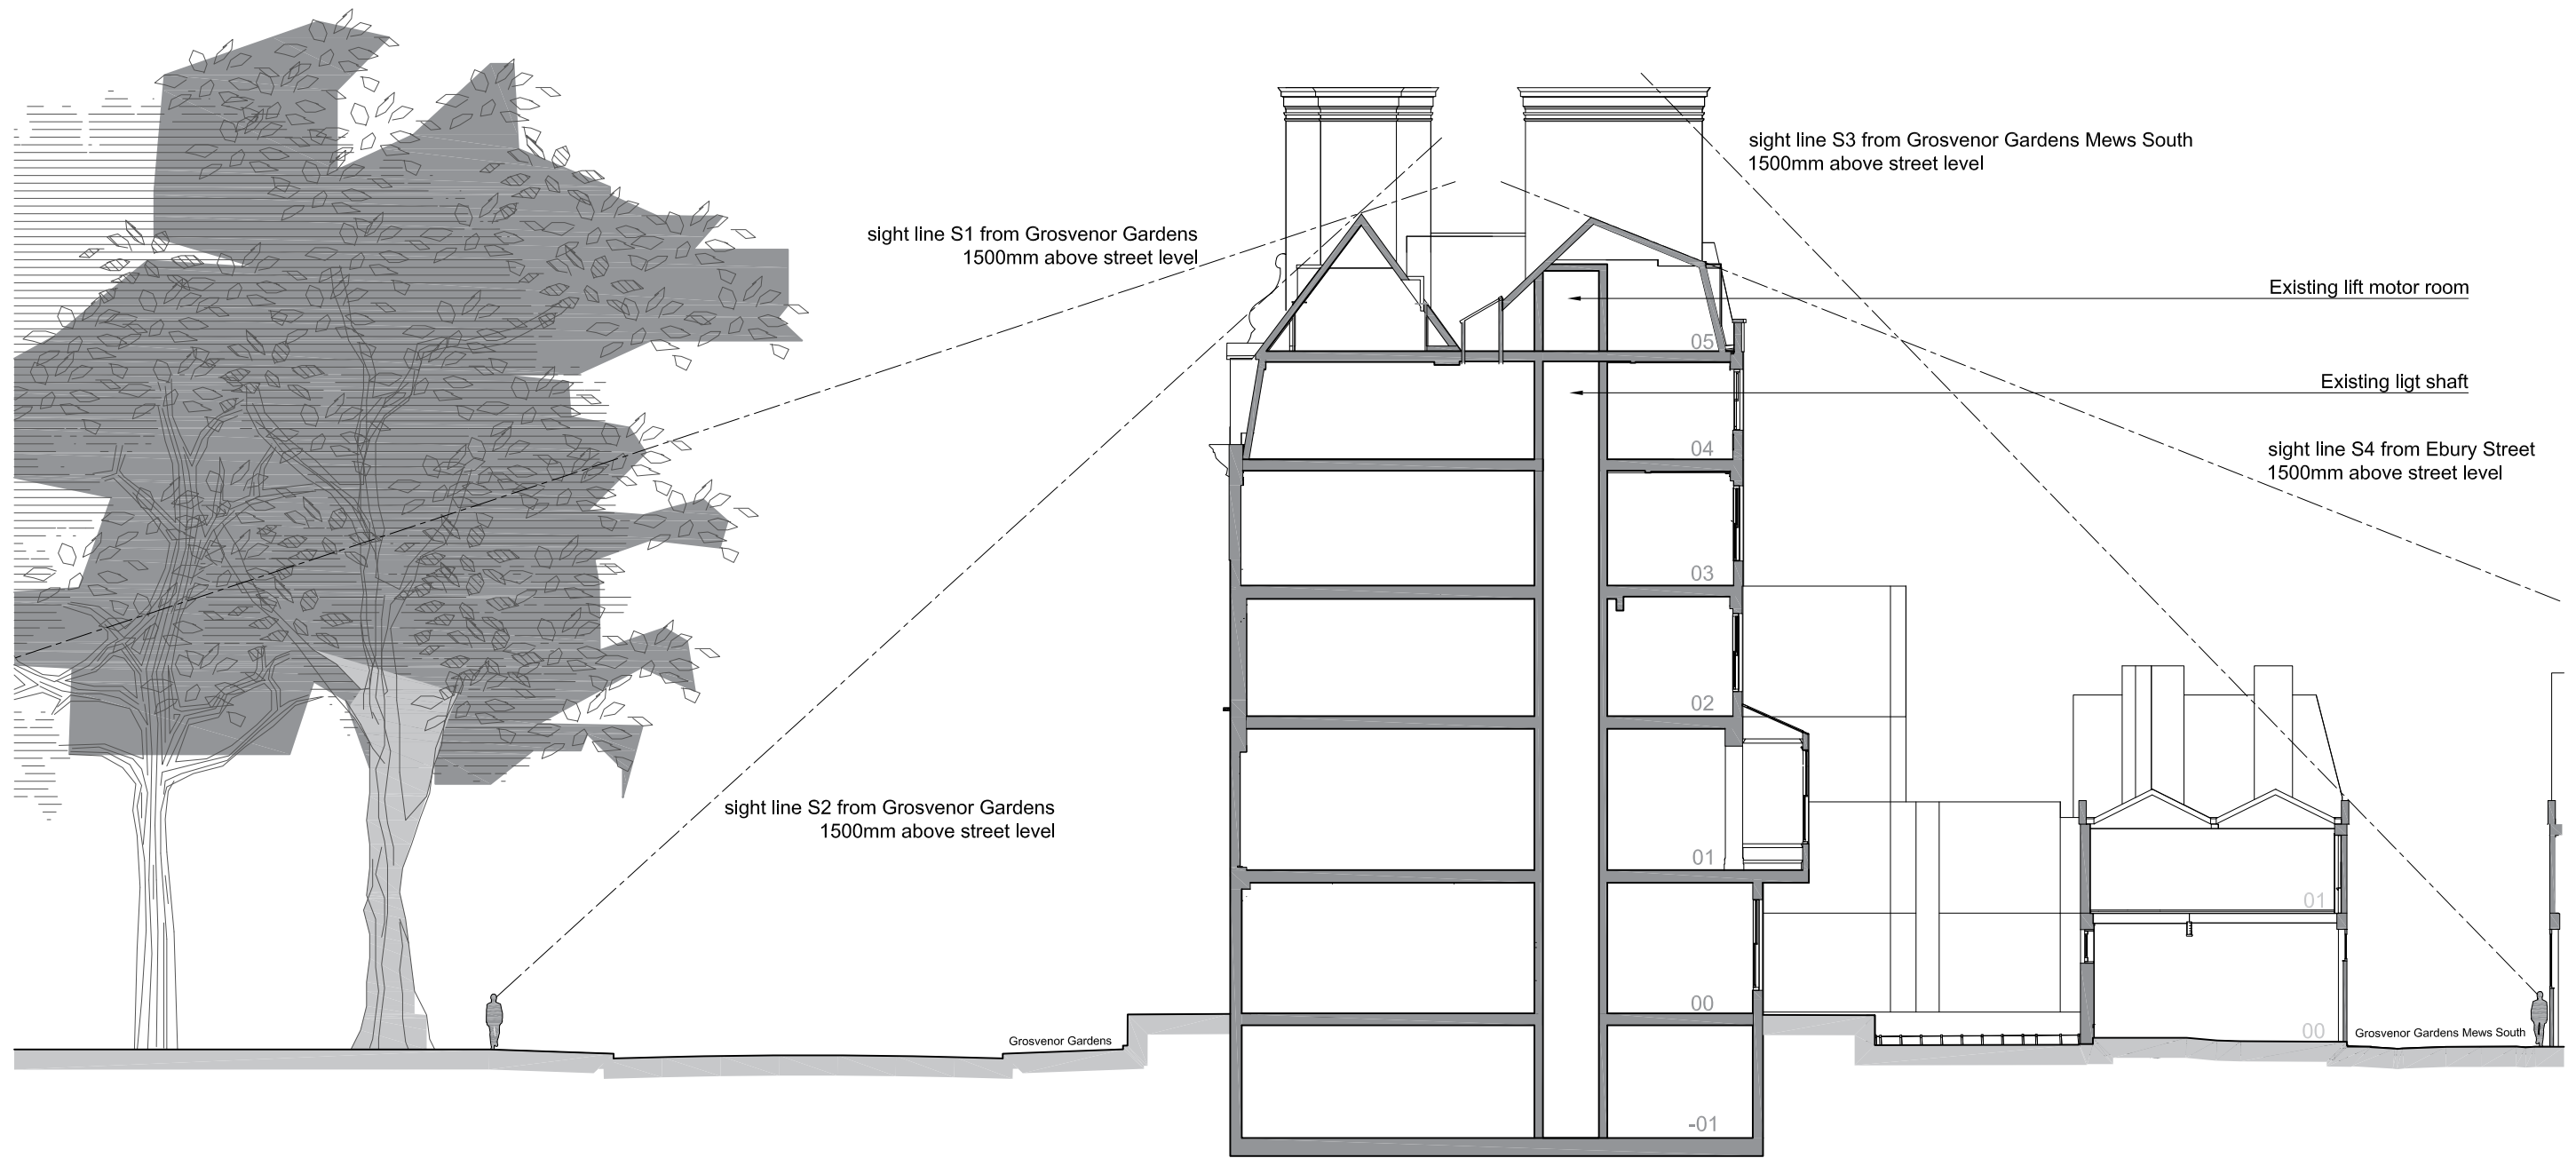


version	date	author	version notes
P1	As dwg	As dwg	Initial Issue

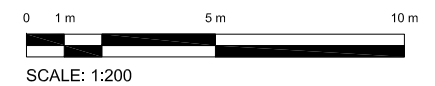

01 Existing Section
Scale 1:200

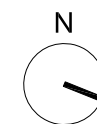

status **PLANNING**



project 40 Grosvenor Gardens & 40 Grosvenor Gardens Mews South, SW1

title Existing Sight Line Section

scale 1:200 @ A3 date 12.01.21 author HC job no. 1986-D0-306 ver. P1