



version	date	author	version notes
P1	As dwg	As dwg	Initial Issue
P2	11.01.21	NV	Planning Issue


Grosvenor Gardens Mews

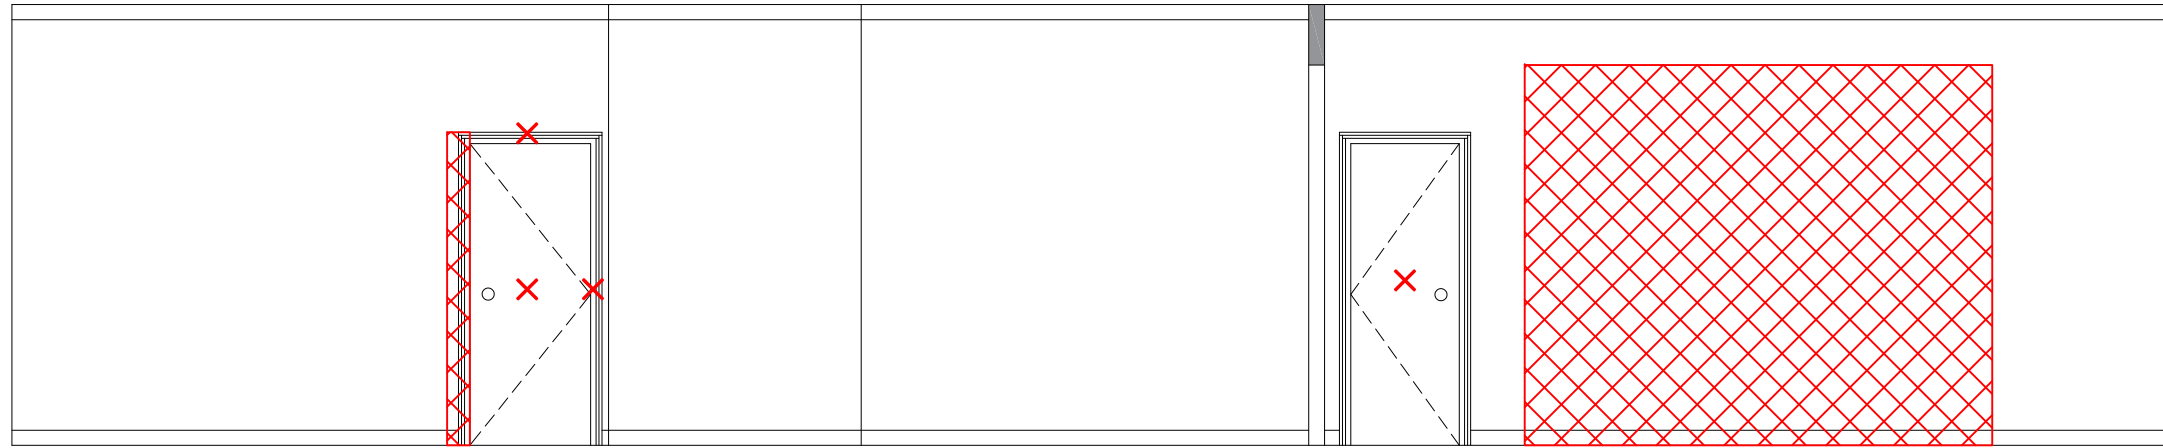

01 Elevation T
Scale 1:50

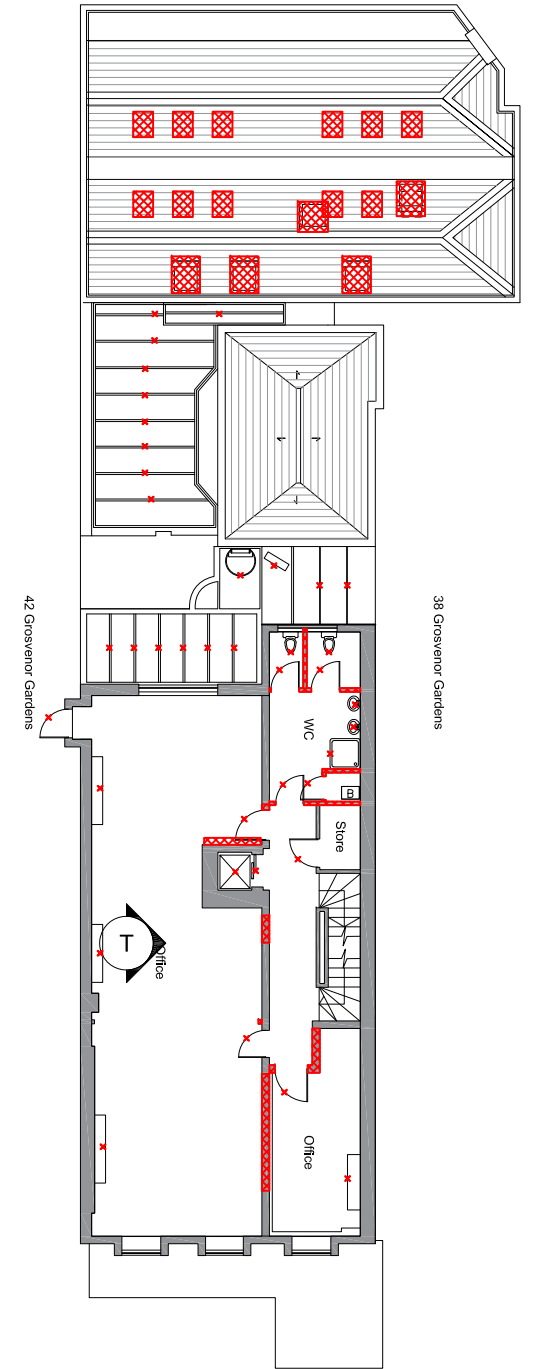

Grosvenor Gardens
01 Key plan
NTS

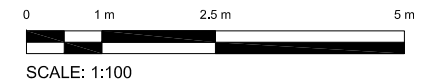

status **PLANNING**



project 40 Grosvenor Gardens & 40 Grosvenor Gardens Mews South, SW1

use Existing - Demolition - Fourth Floor Sections

scale 1:50 @ A3 date 25.09.20 author NV job no. 1986-D0-258 ver. P2