




version	date	author	version notes
P1	As dwg	As dwg	Initial Issue

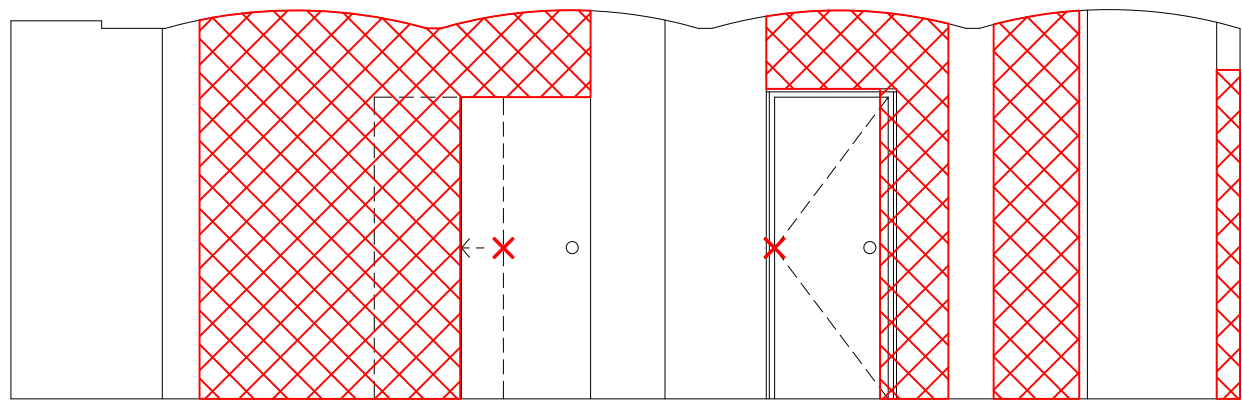


01 Elevation A  
Scale 1:50

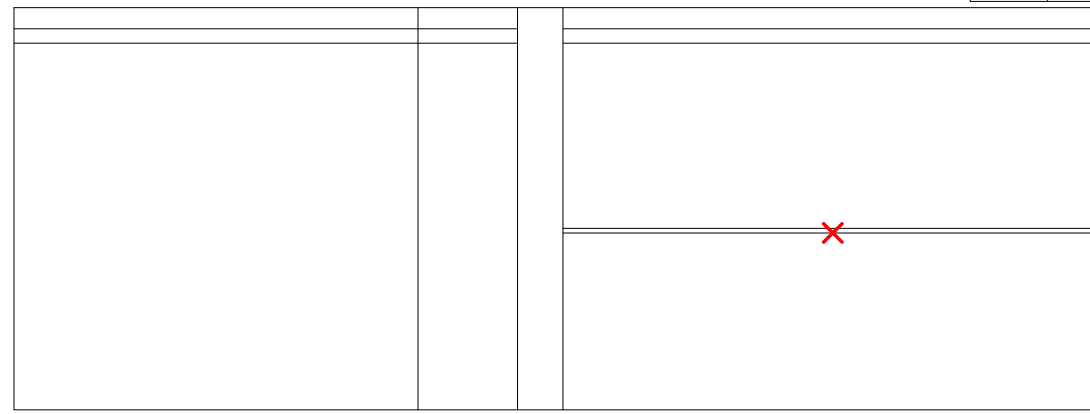


02 Elevation B  
Scale 1:50

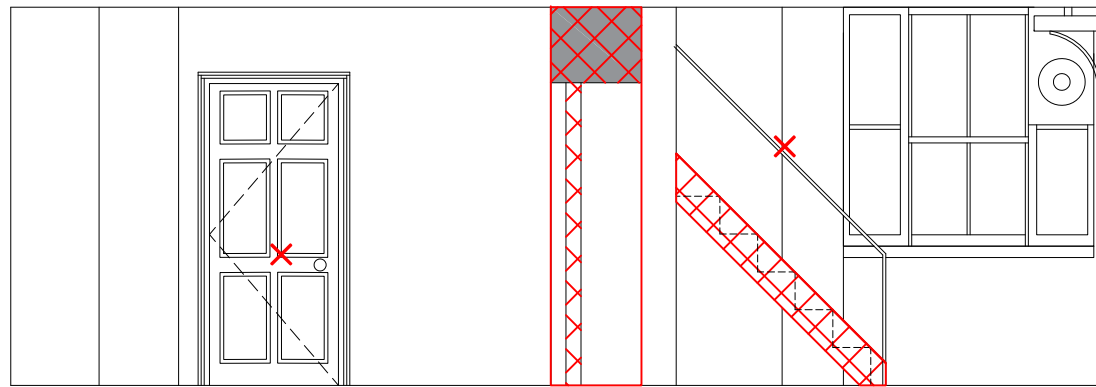


03 Elevation C  
Scale 1:50

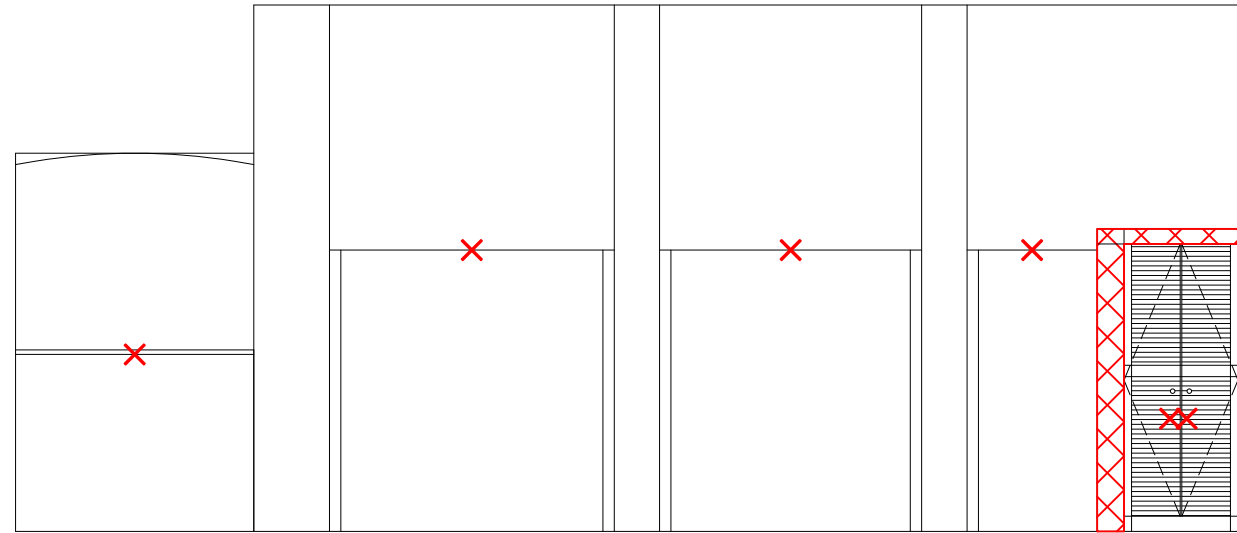

04 Elevation D  
Scale 1:50

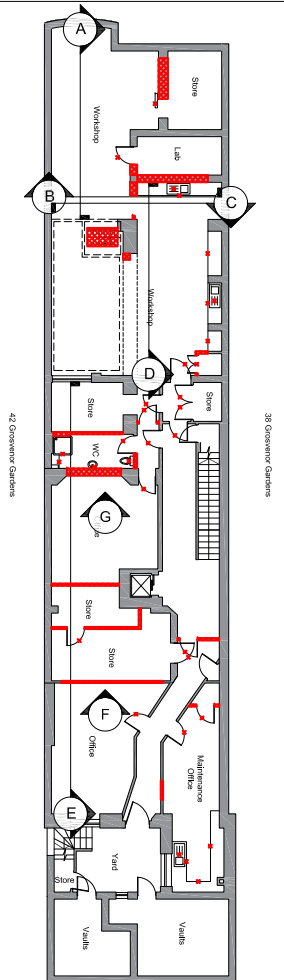

00 Key plan  
NTS

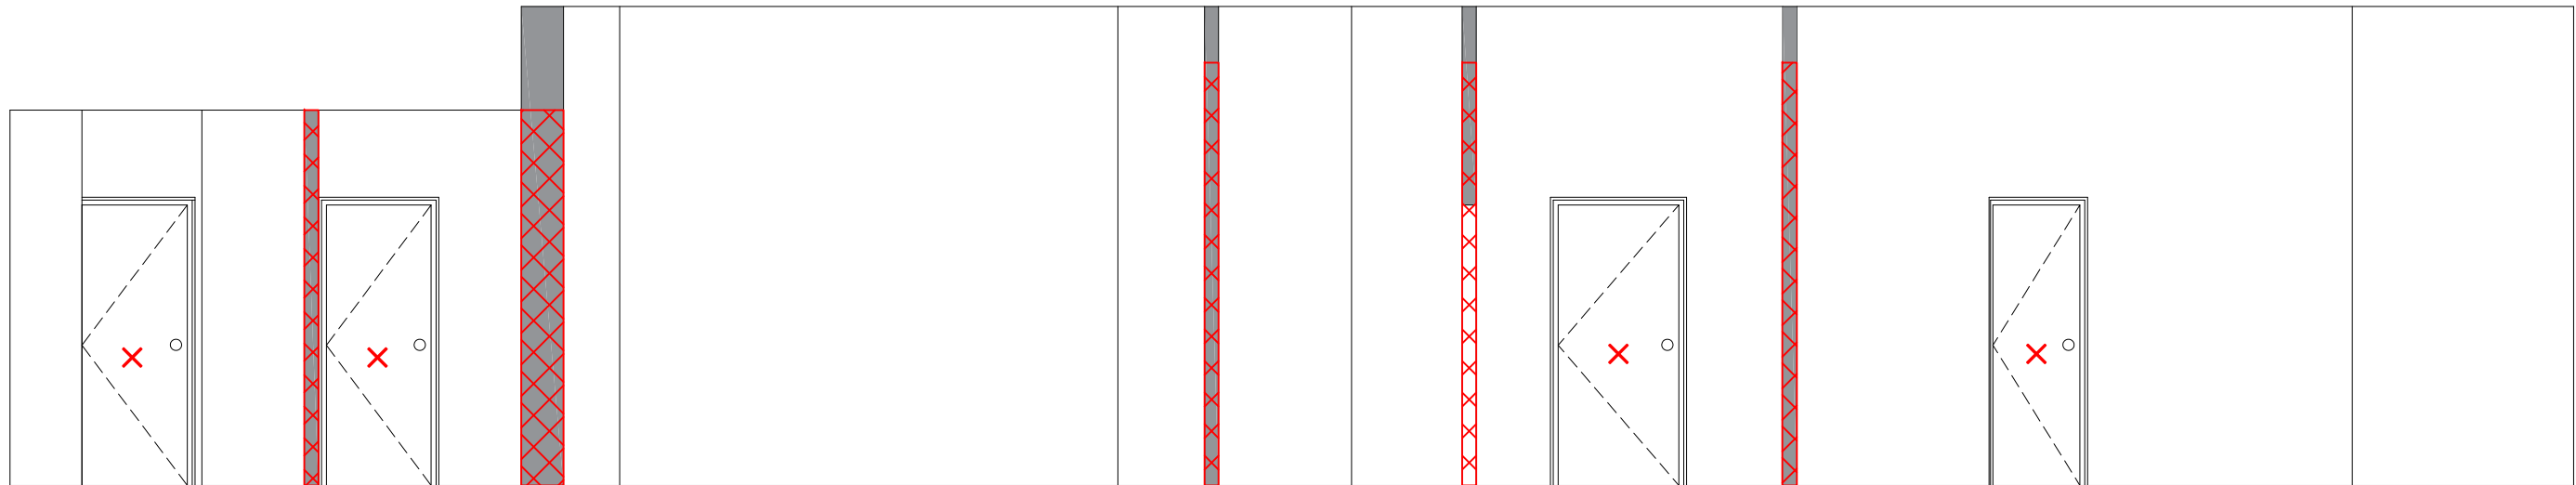

05 Elevation E  
Scale 1:50

status **PLANNING**




project 40 Grosvenor Gardens & 40 Grosvenor Gardens Mews South, SW1

description Existing - Demolition - Lower Ground Floor Sections, Page 1 of 2

scale 1:50 @ A3 date 25.09.20 author NV job no. 1986-D0-251 ver. P1

© Orbit Architects 83 Blackfriars Road, London SE1 8HA t. 020 7593 3380 w. www.orbitarchitects.com e. info@orbitarchitects.com

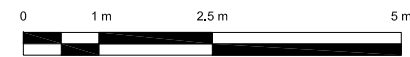

SCALE: 1:100