



version	date	author	version notes
P1	As dwg	As dwg	Initial Issue


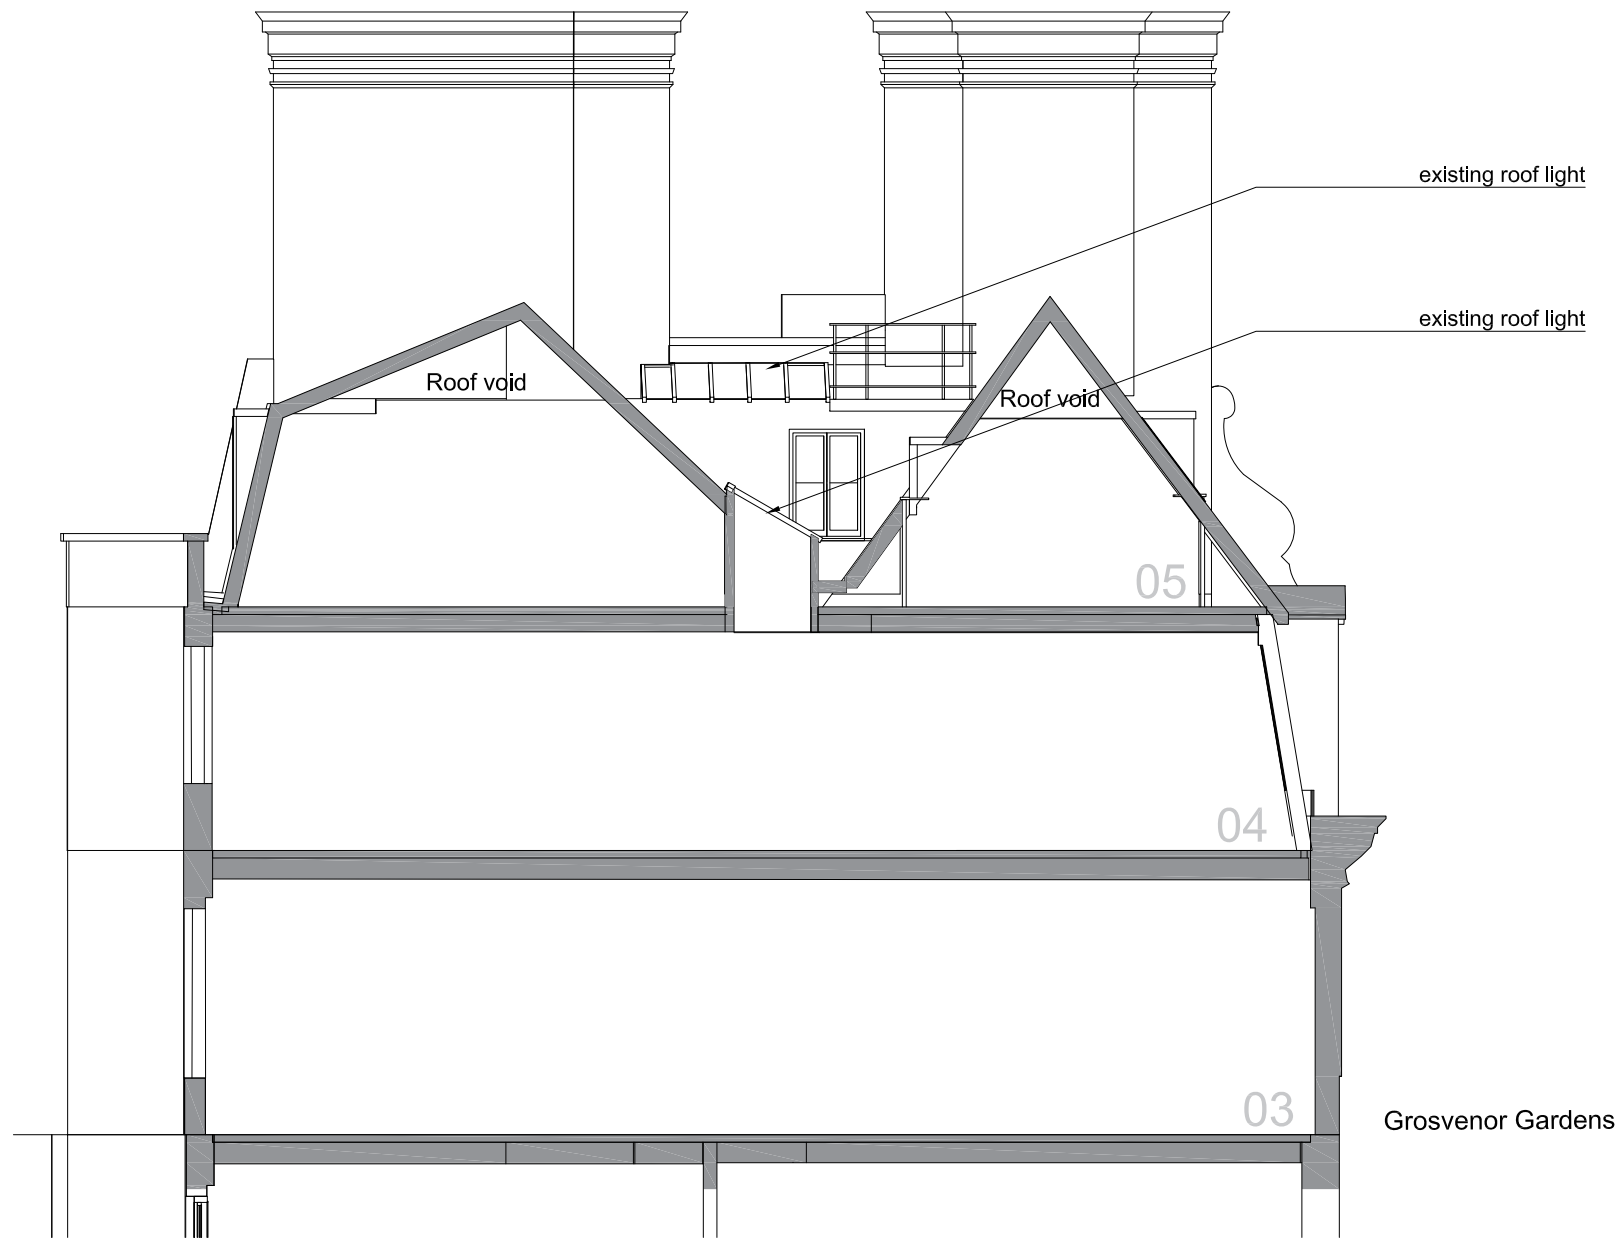


**01 Section A-A**  
Scale 1:100

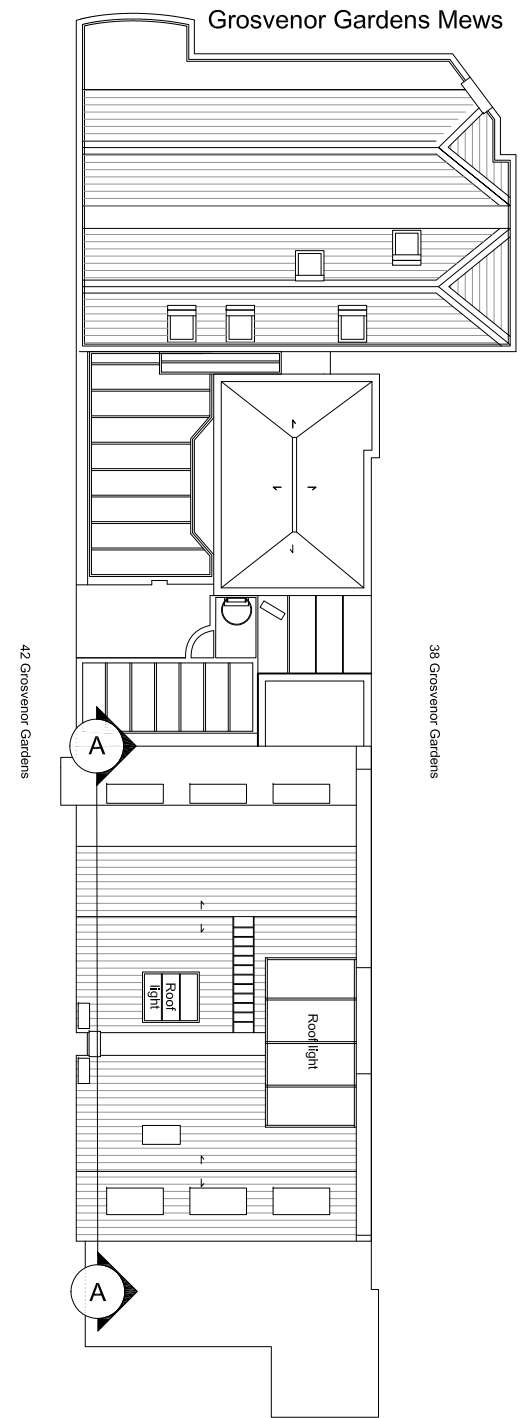

Grosvenor Gardens

**00 Key plan**  
NTS

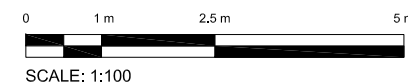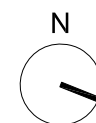

**PLANNING**

**Orbit Architects**

project: 40 Grosvenor Gardens & 40 Grosvenor Gardens Mews South, SW1  
 title: Existing Section A-A  
 scale: 1:100 @ A3    date: 27.08.20    author: NV    job no.:    dwg no.:    ver.:  
**1986-D0-200 P1**

© Orbit Architects 83 Blackfriars Road, London SE1 8HA t. 020 7593 3380 w. www.orbitarchitects.com e. info@orbitarchitects.com