

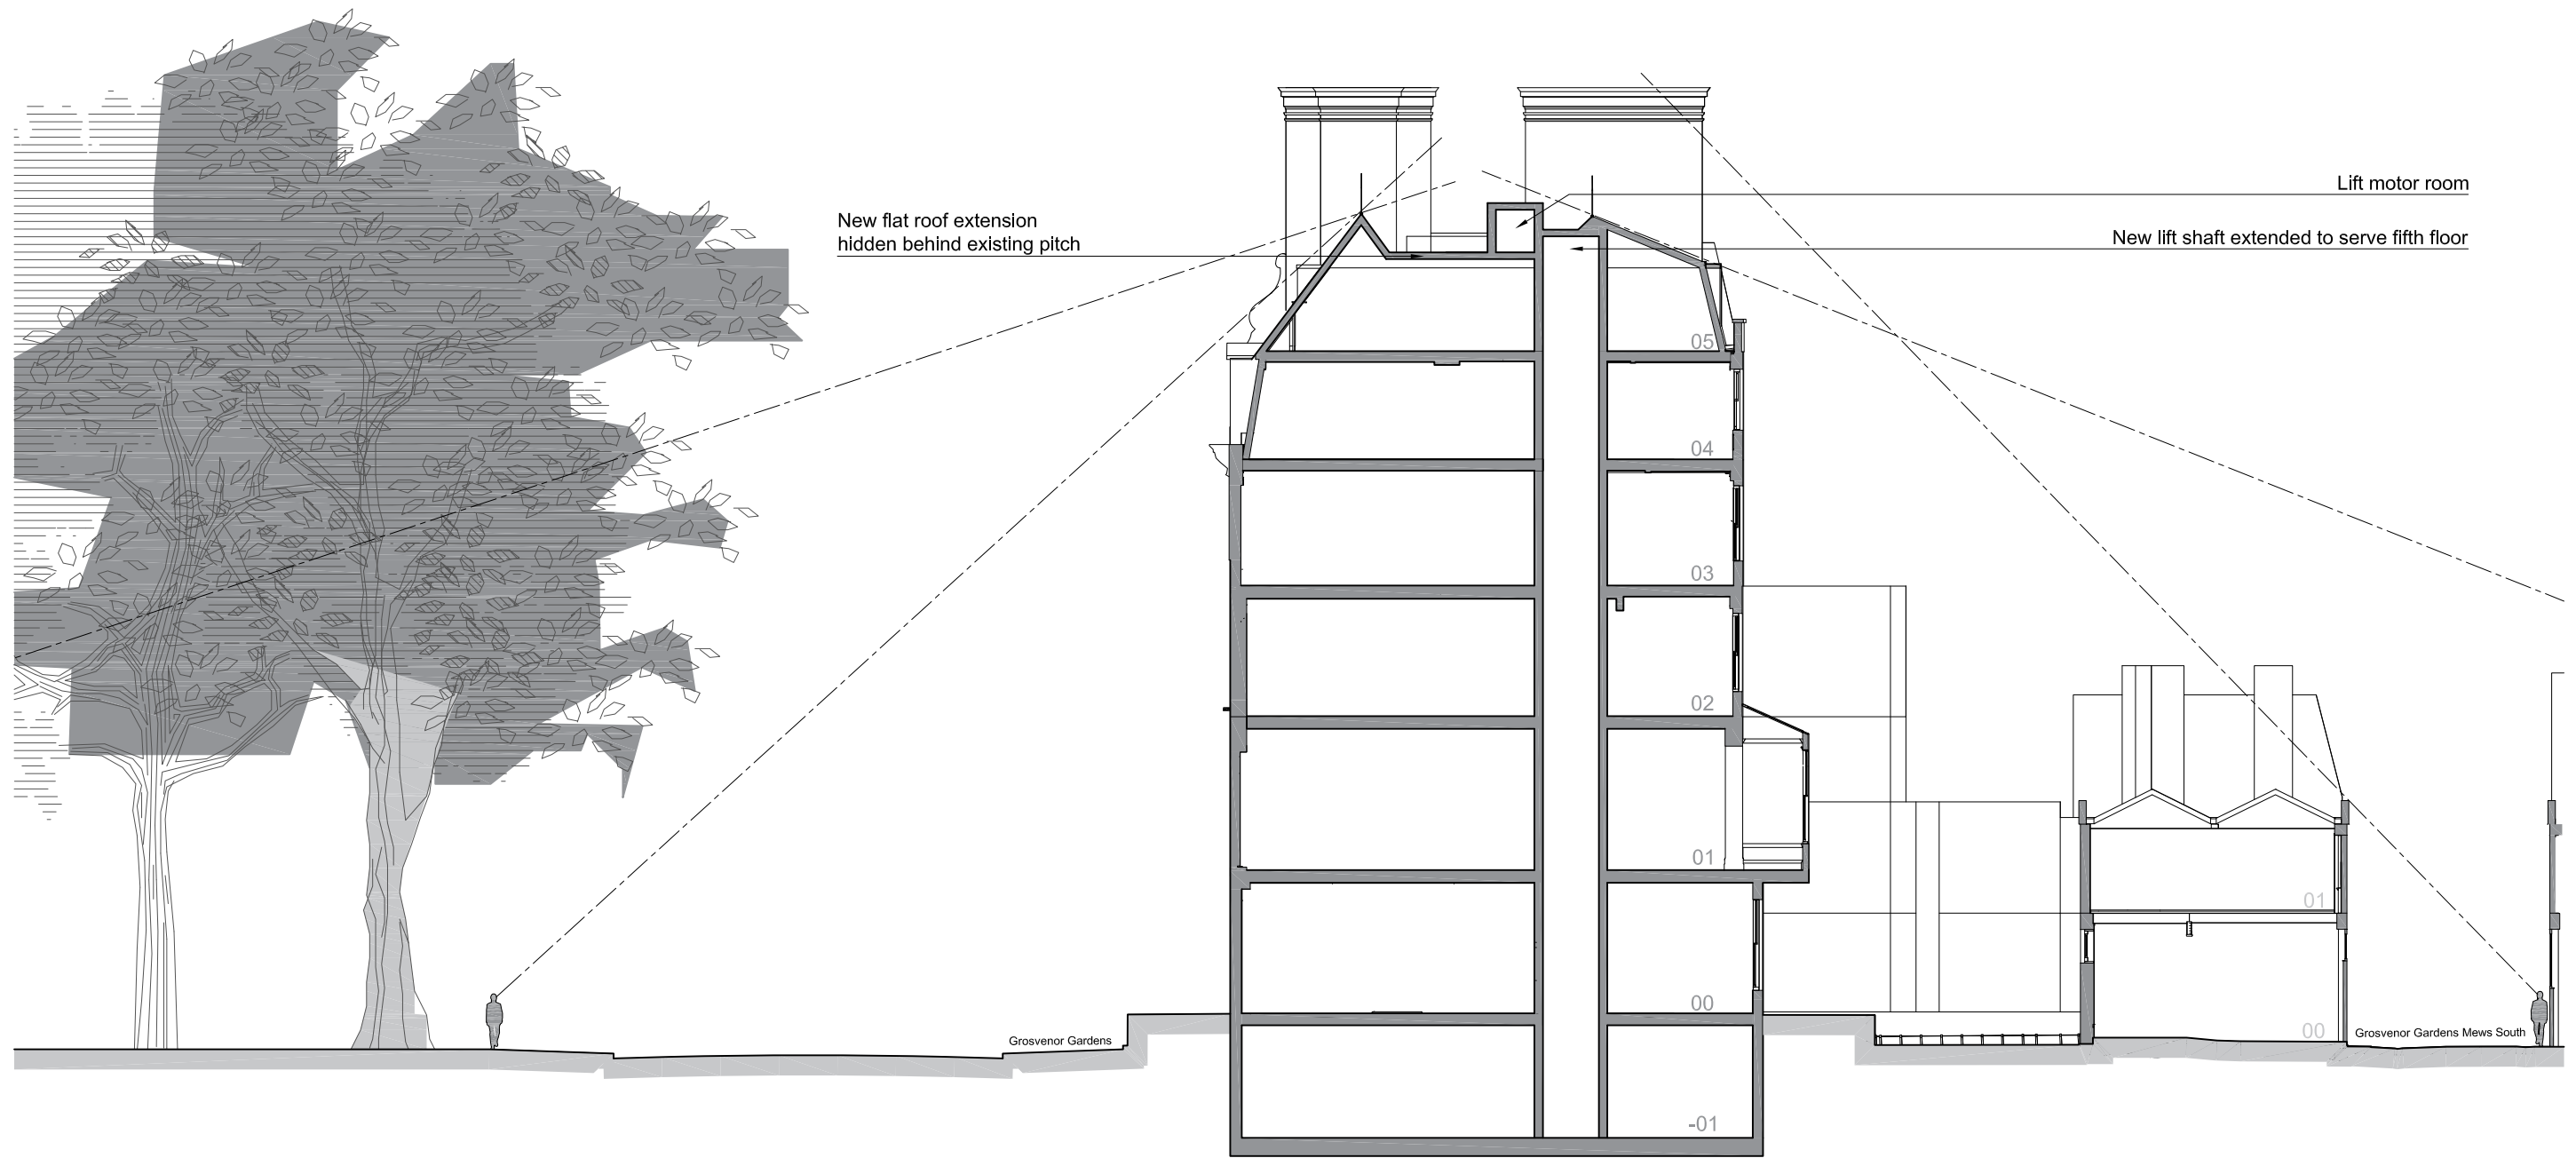



version	date	author	version notes
P1	As dwg	As dwg	Initial issue

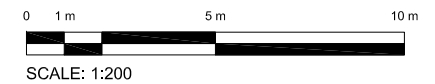

01 Proposed Section
Scale 1:200

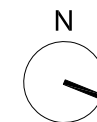

status **PLANNING**

 **Orbit Architects**

project 40 Grosvenor Gardens & 40 Grosvenor Gardens Mews South, SW1

title Proposed Site Line Section through lift shaft

scale 1:200 @ A3 date 11.01.21 author HC job no. 1986-D1-306 ver. P1