




version	date	author	version notes
P1	As dwg	As dwg	Initial Issue
P2	08.01.21	SC	Plannign Issue

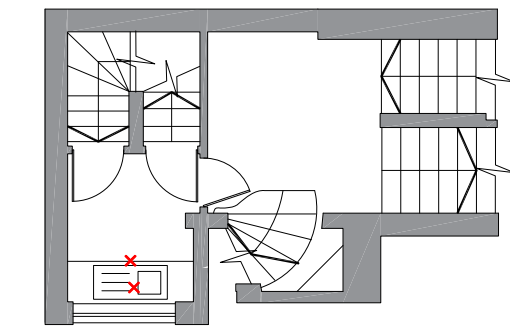

02 **Mezannine Level**
Scale 1:100

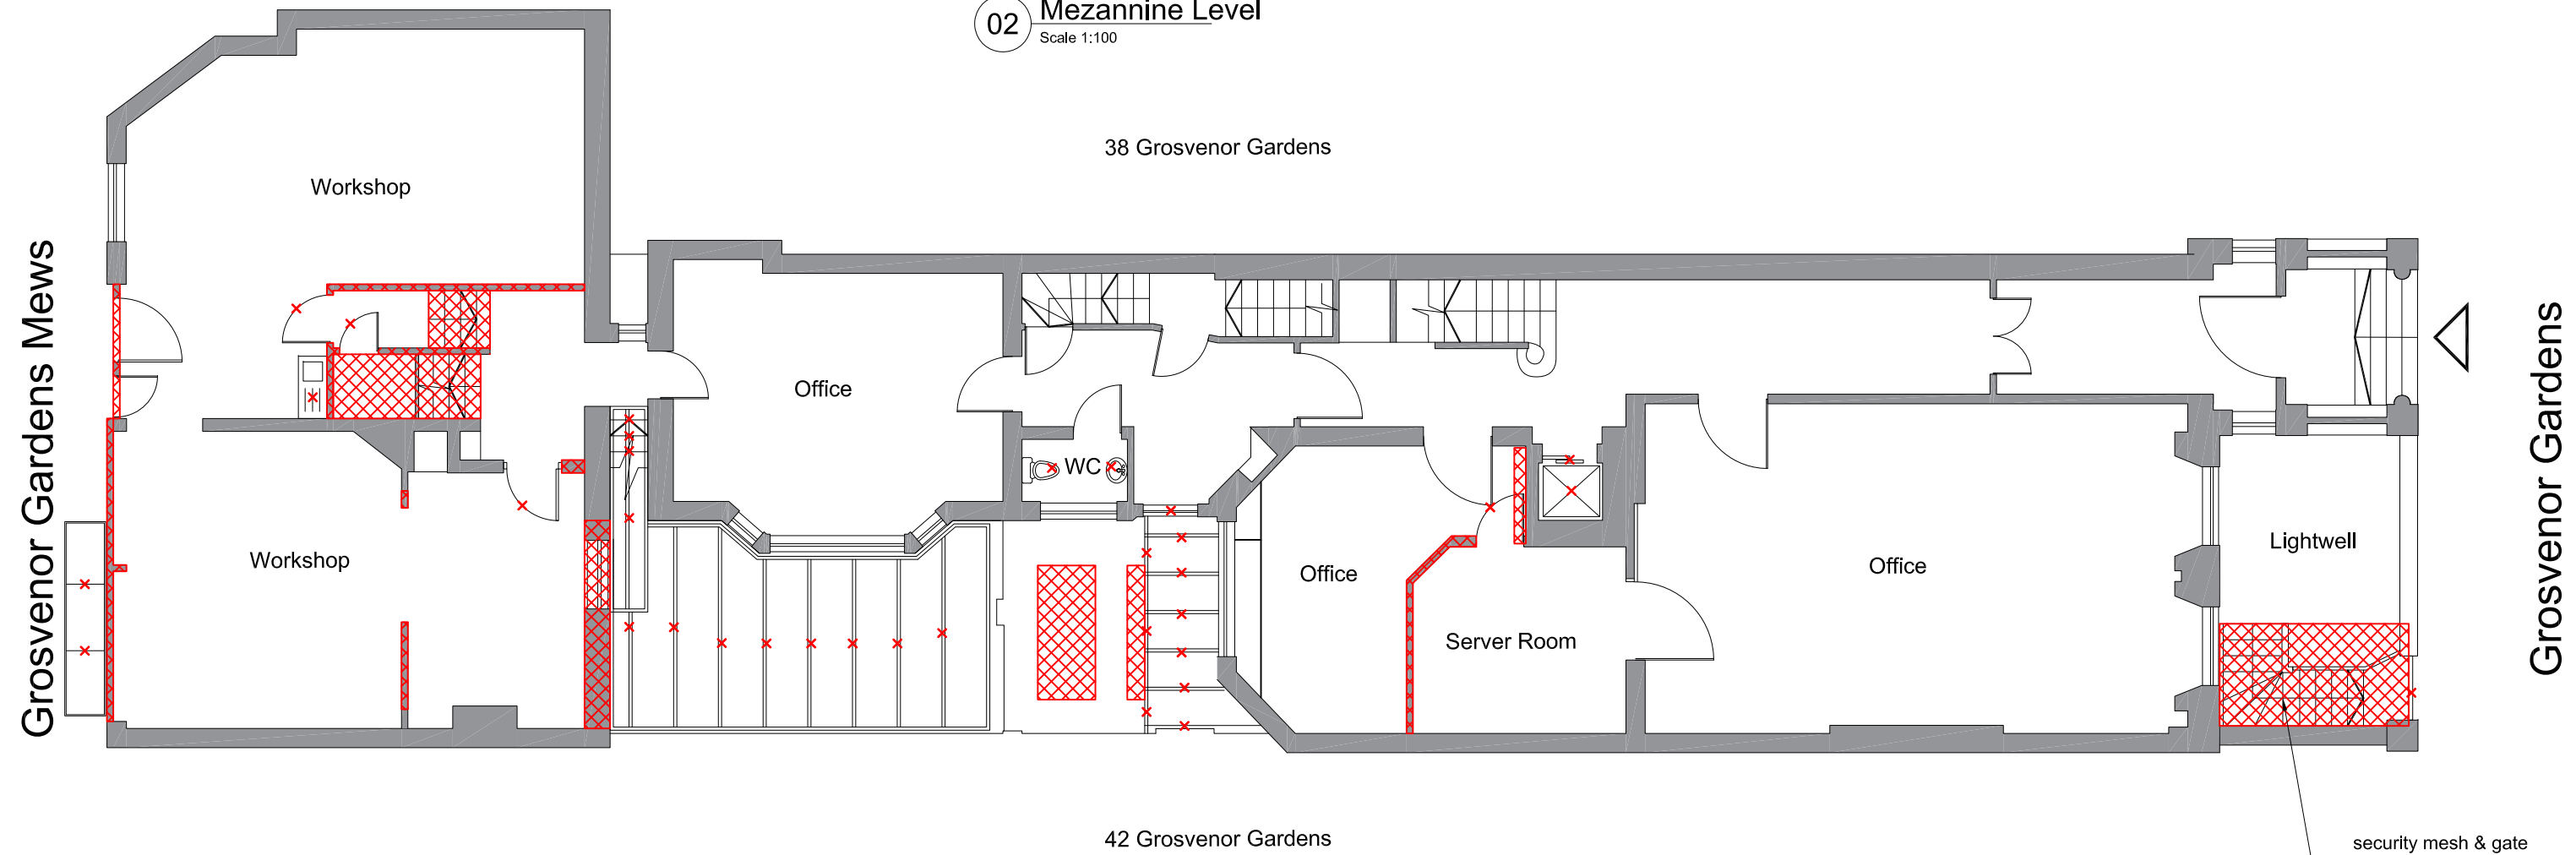

01 **Ground Floor**
Scale 1:100

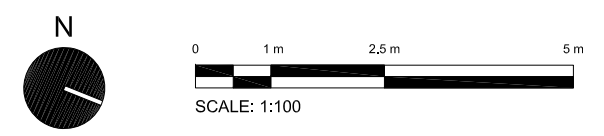

- key:
- x item to be removed
 - area to be demolished

PLANNING

Orbit Architects

project: 40 Grosvenor Gardens & 40 Grosvenor Gardens Mews South, SW1

site: Existing - Demolition -Ground Floor and Mezzanine Plan

scale: 1:100 @ A3 date: 17.07.20 author: NV job no.: dwg no.: ver.: **1986-D0-150** **P2**

© Orbit Architects 83 Blackfriars Road, London SE1 8HA t. 020 7593 3380 w. www.orbitarchitects.com e. info@orbitarchitects.com