



version	date	author	version notes
P1	As dwg	As dwg	Initial issue
P2	08.01.21	SC	Planning issue

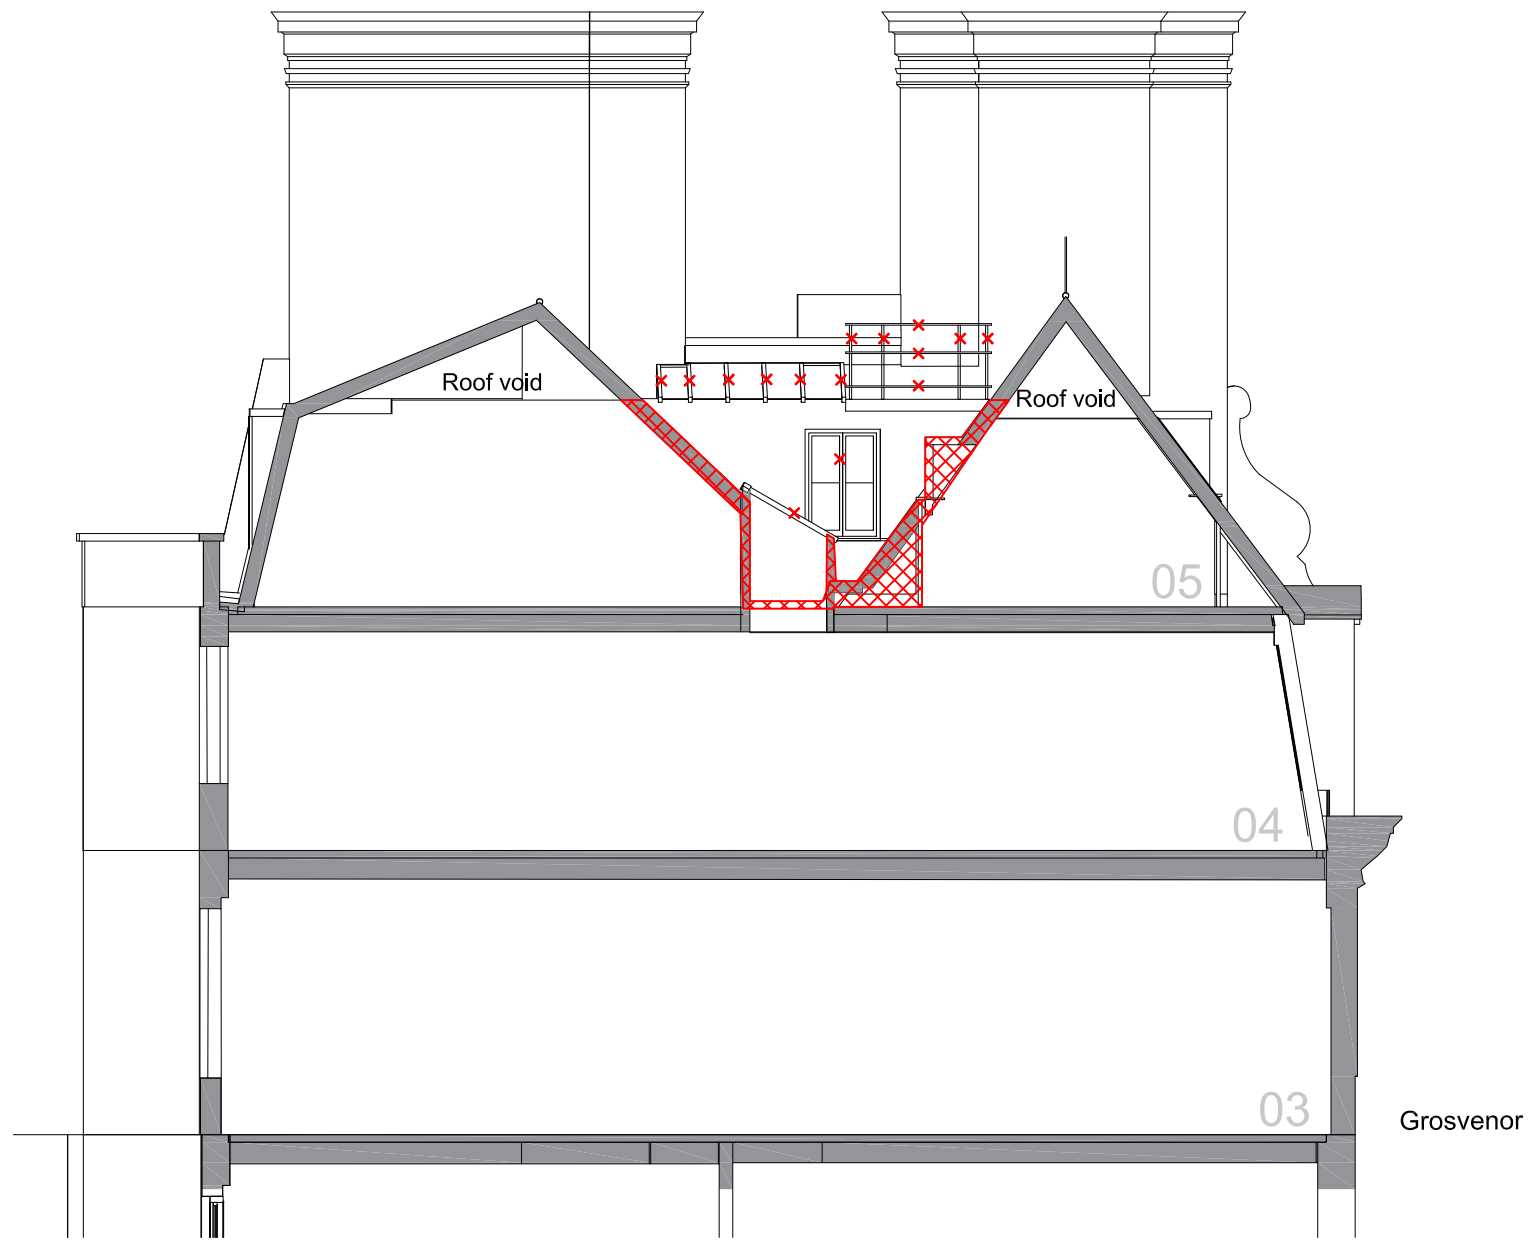

01 Section A-A
Scale 1:100

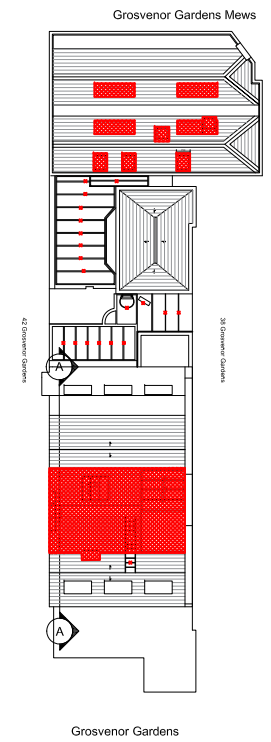

01 Key plan
NTS



0 1 m 2,5 m 5 m
SCALE: 1:100

status **PLANNING**



project 40 Grosvenor Gardens & 40 Grosvenor Gardens Mews South, SW1

use Existing - Demolition - Section A-A

scale 1:100 @ A3 date 23.09.20 author NV job no. 1986-D0-250 ver. P2

© Orbit Architects 83 Blackfriars Road, London SE1 8HA t. 020 7593 3380 w. www.orbitarchitects.com e. info@orbitarchitects.com