





version	date	author	version notes
P1	As dwg	As dwg	Initial Issue

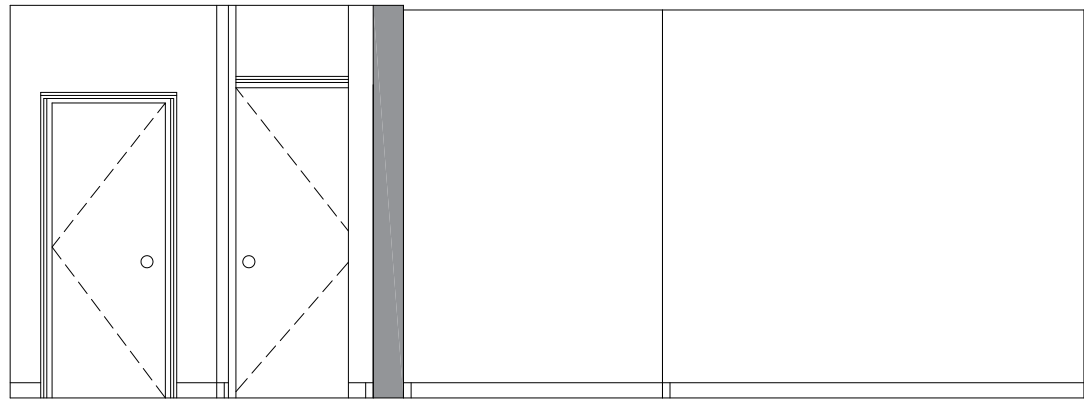

**01 Elevation U**  
Scale 1:50

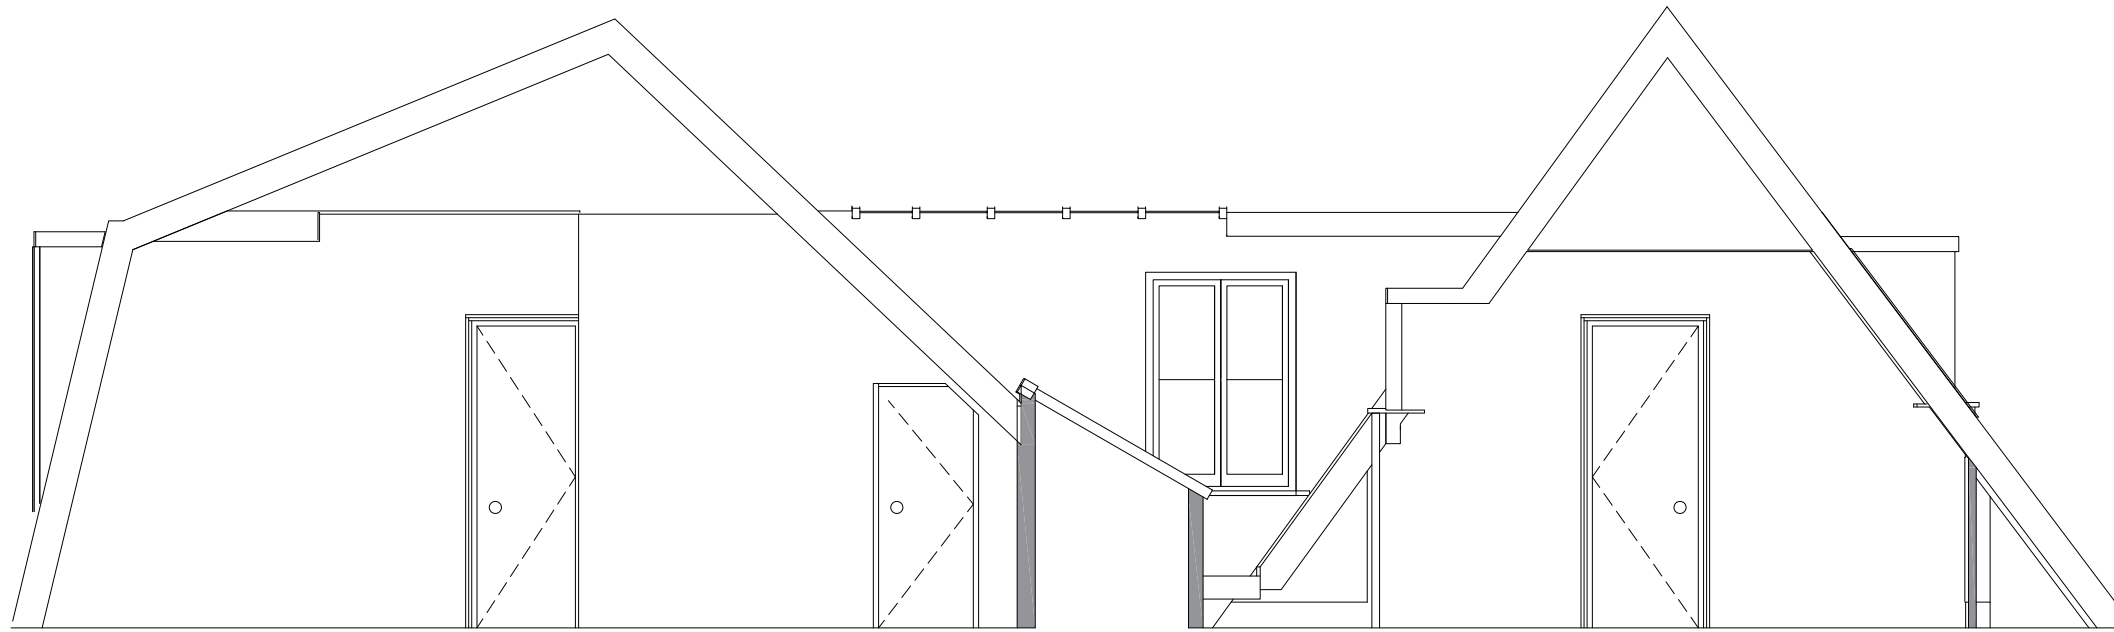

**02 Elevation V**  
Scale 1:50

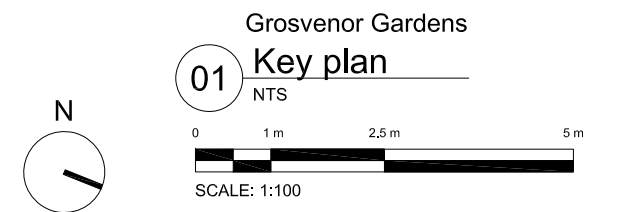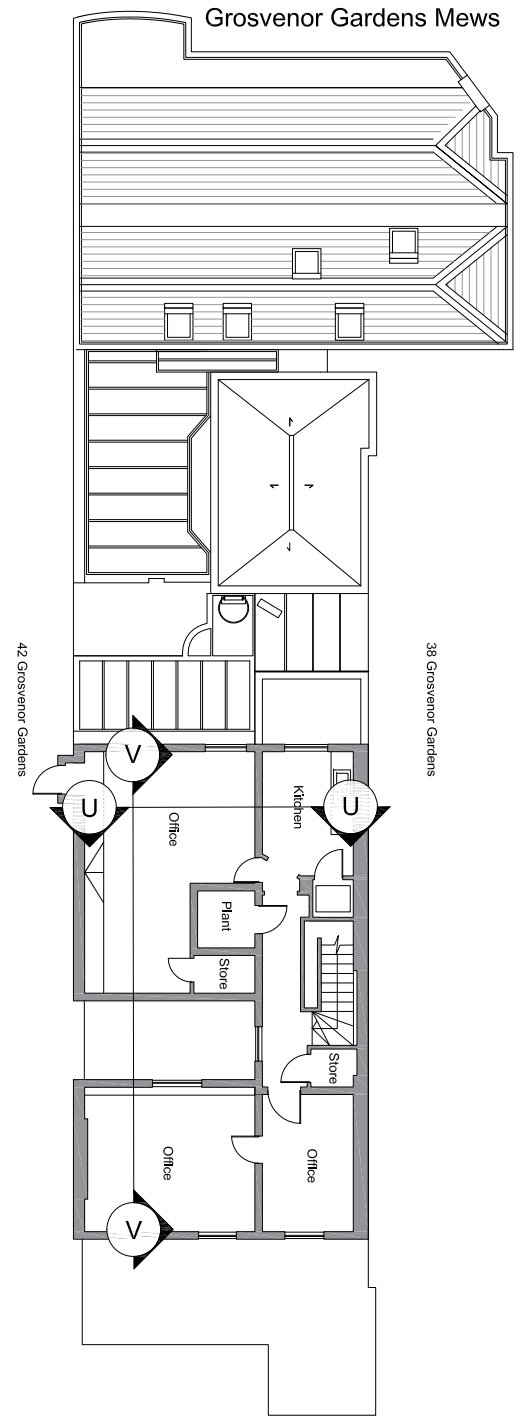

status **PLANNING**

Orbit Architects

project 40 Grosvenor Gardens & 40 Grosvenor Gardens Mews South, SW1

00 Existing Fifth Floor Sections

scale 1:50 @ A3 date 25.09.20 author NV job no. 1986-D0-245 ver. P1

© Orbit Architects 83 Blackfriars Road, London SE1 8HA t. 020 7593 3380 w. www.orbitarchitects.com e. info@orbitarchitects.com