
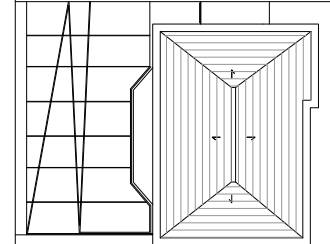



version	date	author	version notes
P1	As dwg	As dwg	Initial issue
P2	08.01.21	SC	Planning issue

Grosvenor Gardens Mews

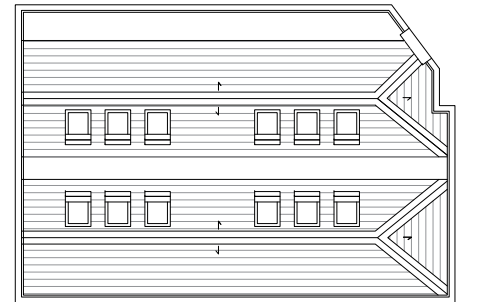


42 Grosvenor Gardens

38 Grosvenor Gardens

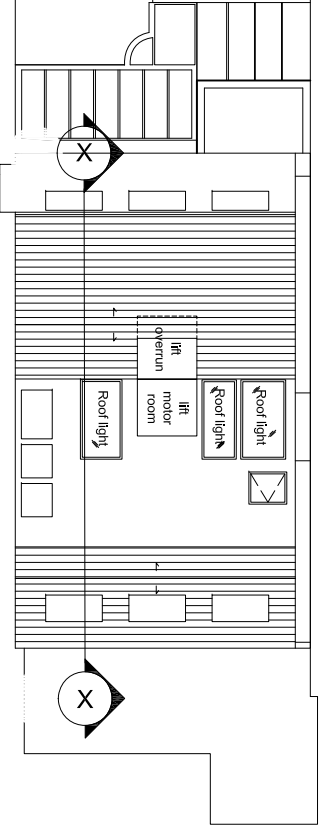


Grosvenor Gardens

00 Key plan  
NTS

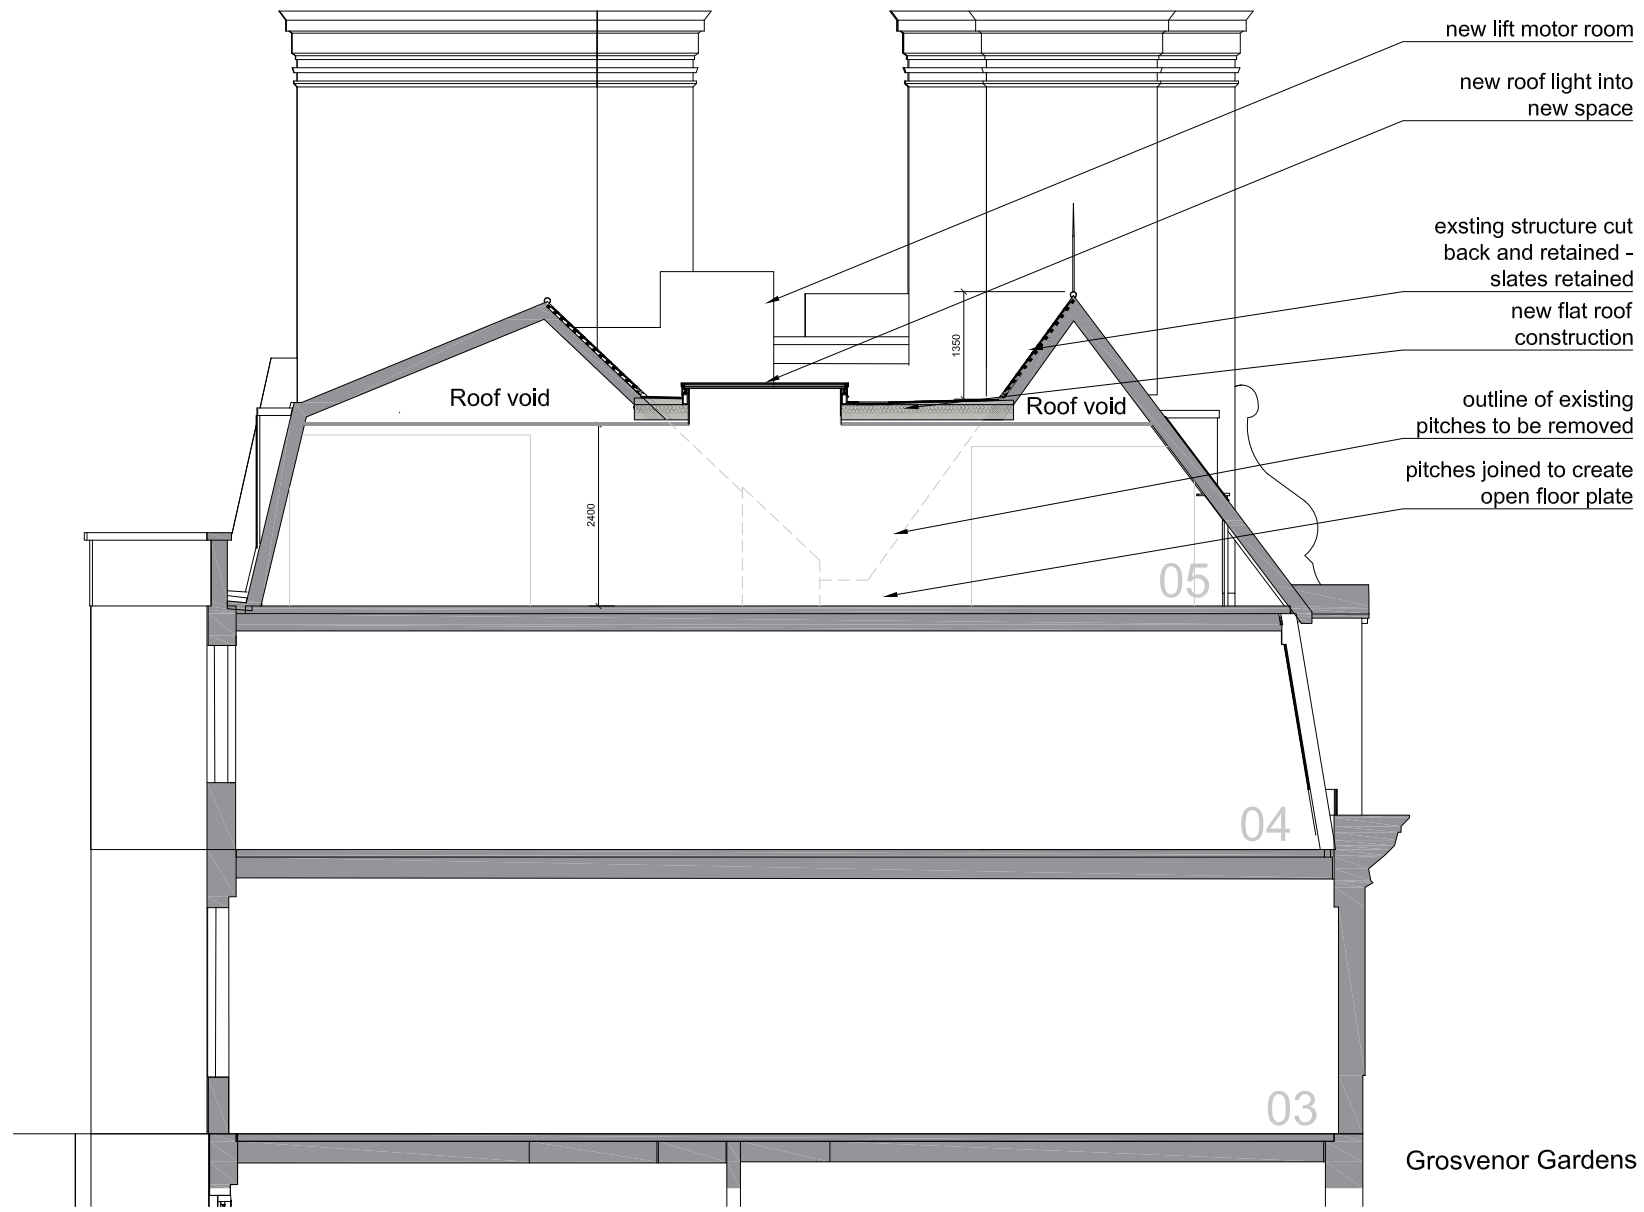

01 Section A-A  
Scale 1:100

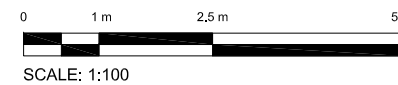

**PLANNING**

**Orbit Architects**

project: 40 Grosvenor Gardens & 40 Grosvenor Gardens Mews South, SW1  
 title: Proposed Section A-A  
 scale: 1:100 @ A3    date: 27.08.20    author: NV    job no.:    dwg no.:    ver.:  
**1986-D1-200 P2**

© Orbit Architects 83 Blackfriars Road, London SE1 8HA t. 020 7593 3380 w. www.orbitarchitects.com e. info@orbitarchitects.com