

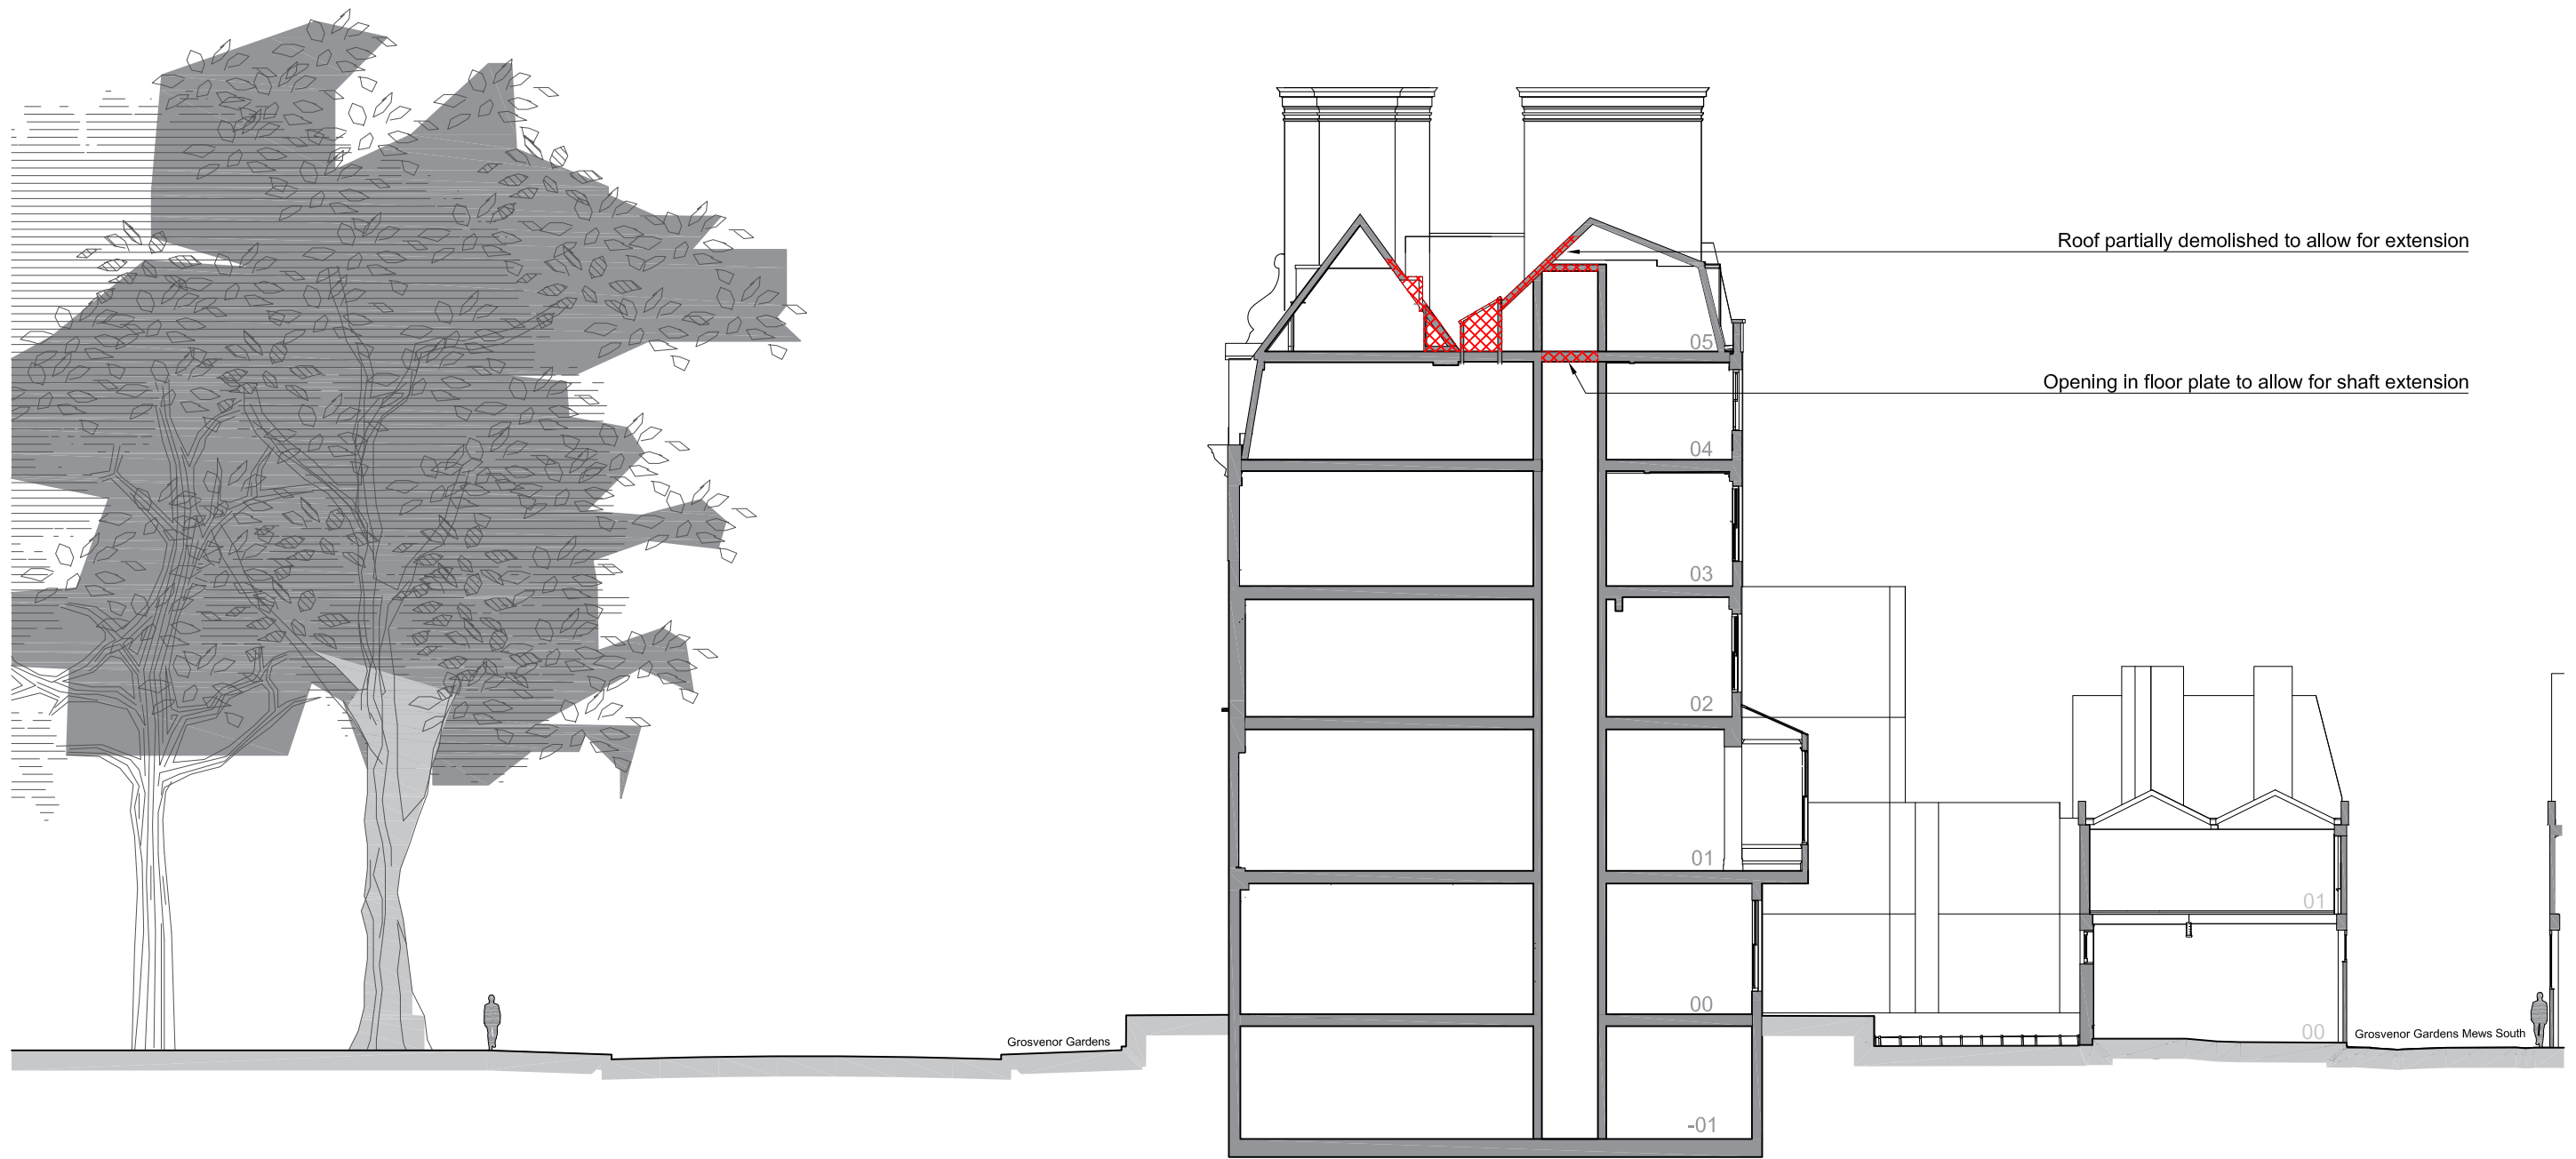


version	date	author	version notes
P1	As dwg	As dwg	Initial Issue

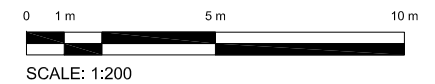

01 Demolition Section
Scale 1:200

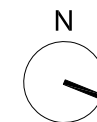

status **PLANNING**



project **40 Grosvenor Gardens & 40 Grosvenor Gardens Mews South, SW1**

title **Demolition Section**

scale 1:200 @ A3 date 12.01.21 author HC job no. 1986-D0-310 ver. P1