



version	date	author	version notes
P1	As dwg	As dwg	Initial Issue

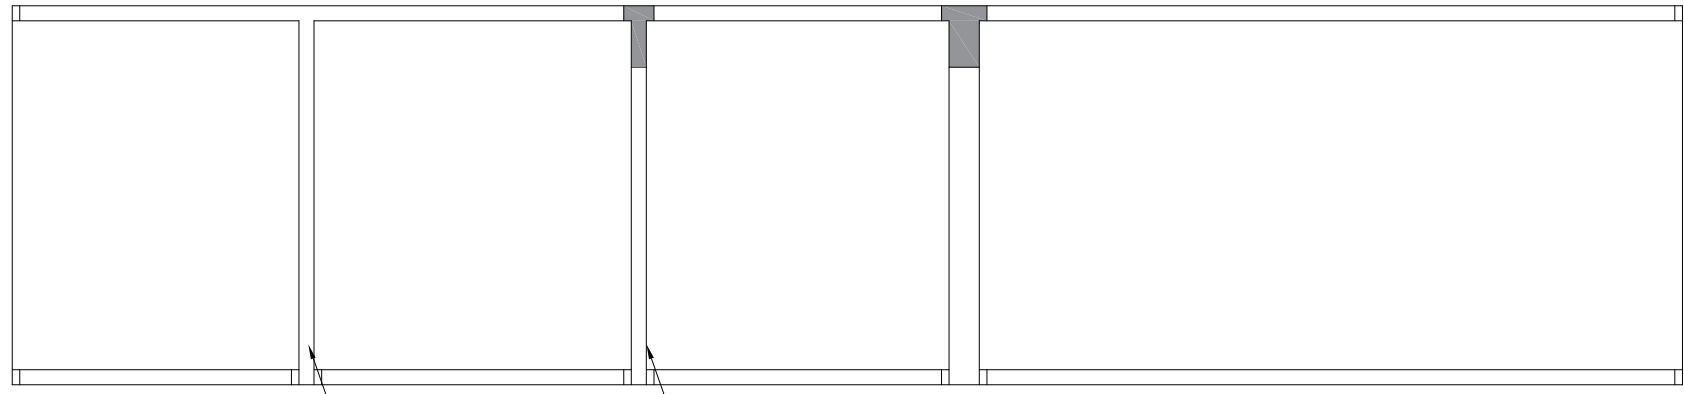

03 Elevation M-M
Scale 1:50

non original wall non original wall

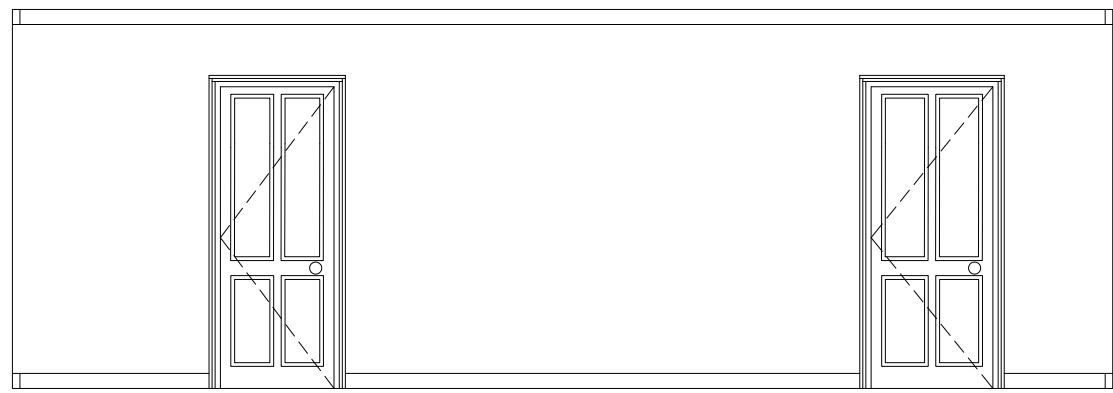


04 Elevation N-N
Scale 1:50




02 Elevation L
Scale 1:50

non original wall non original wall

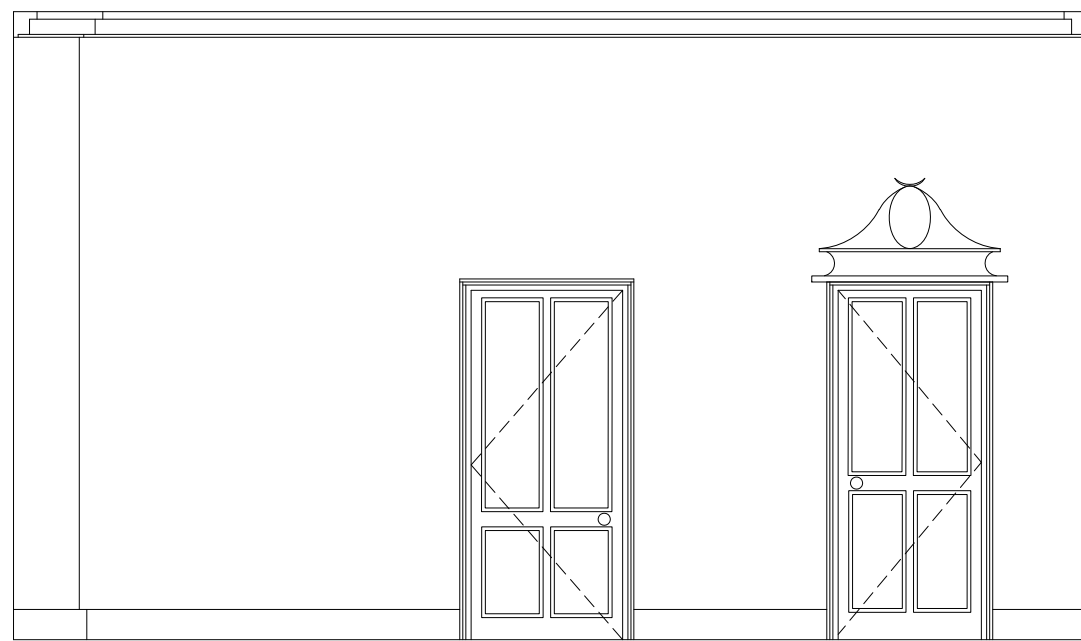


01 Elevation Ka
Scale 1:50

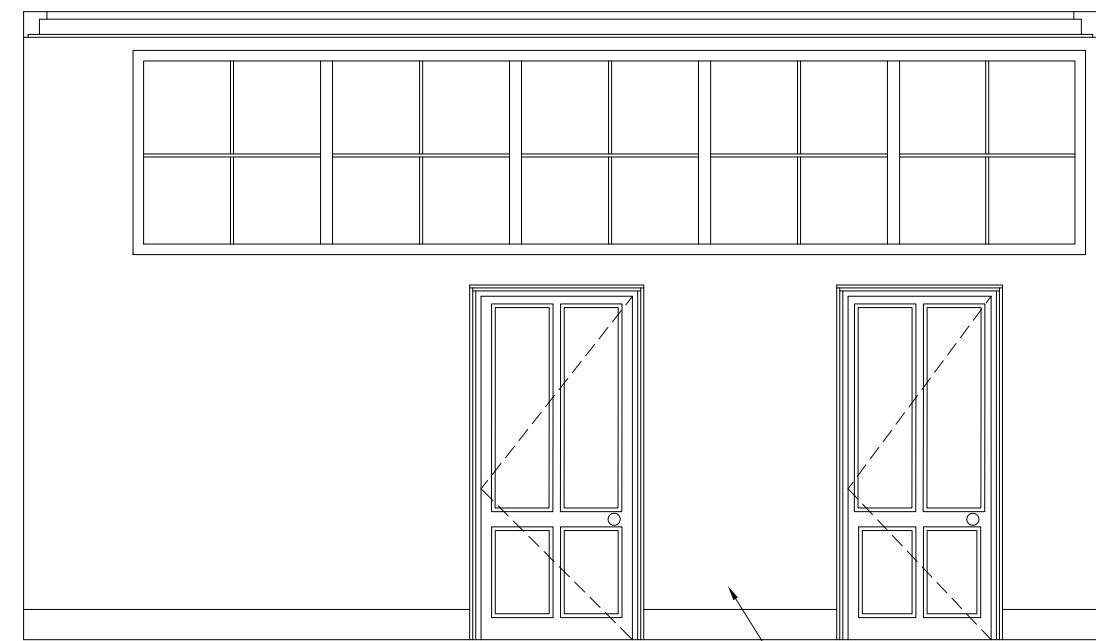


01 Elevation Kb
Scale 1:50

non original wall

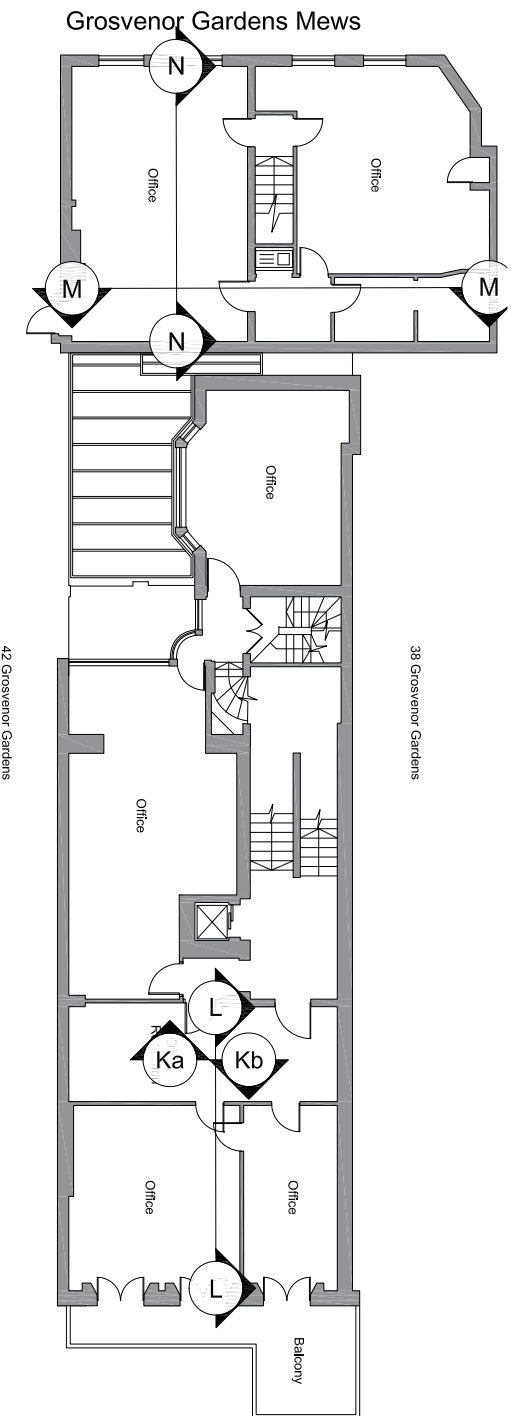

Grosvenor Gardens

01 Key plan
NTS

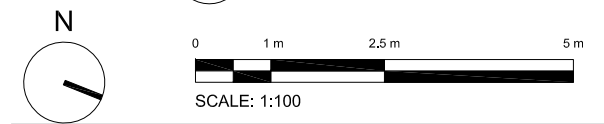

status **PLANNING**

Orbit Architects

project 40 Grosvenor Gardens & 40 Grosvenor Gardens Mews South, SW1
 title Existing First Floor Sections
 scale 1:50 @ A3 date 25.09.20 author NV job no. 1986-D0-225 ver. P1