




version	date	author	version notes
P1	As dwg	As dwg	Initial Issue

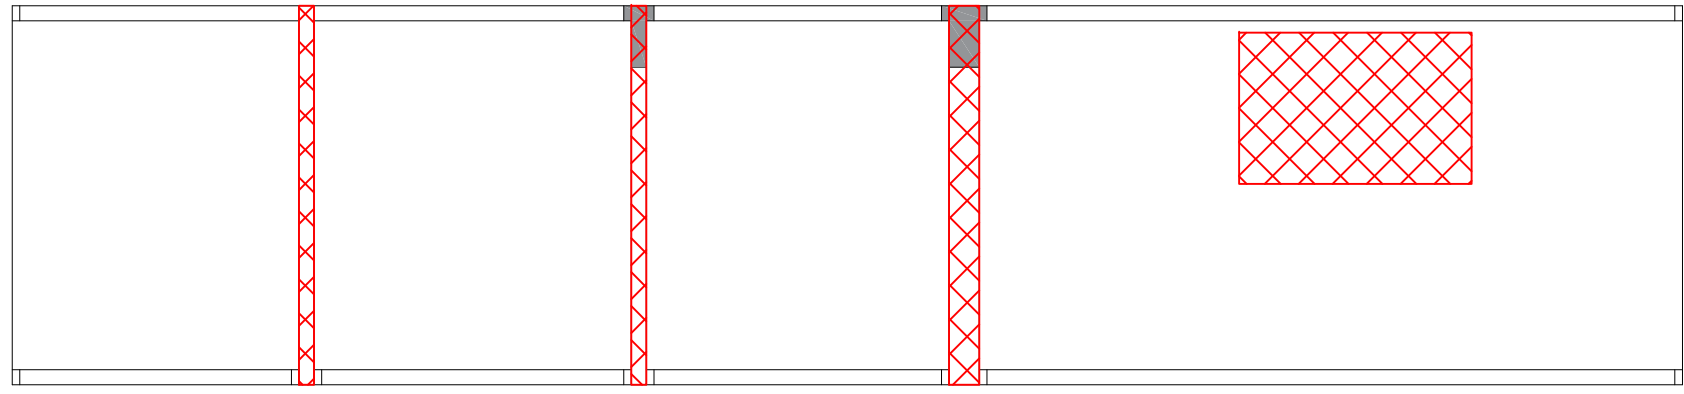


**03 Elevation M-M**  
Scale 1:50

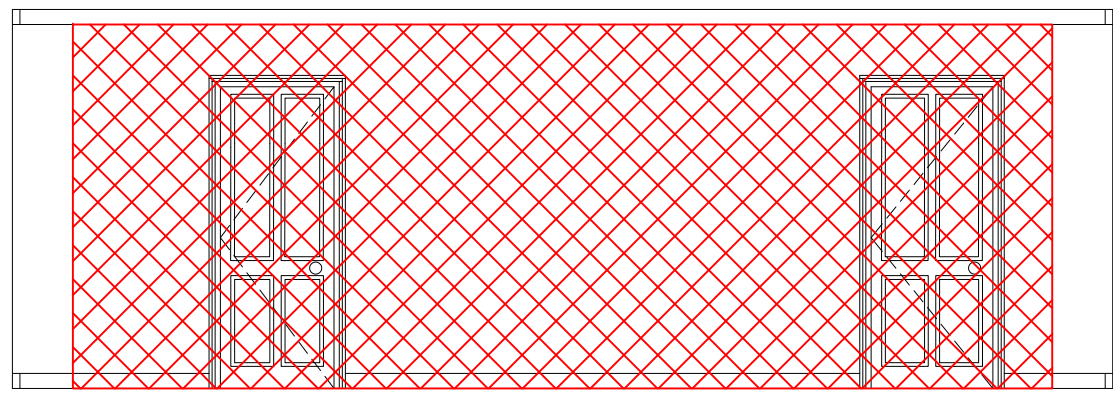


**04 Elevation N-N**  
Scale 1:50

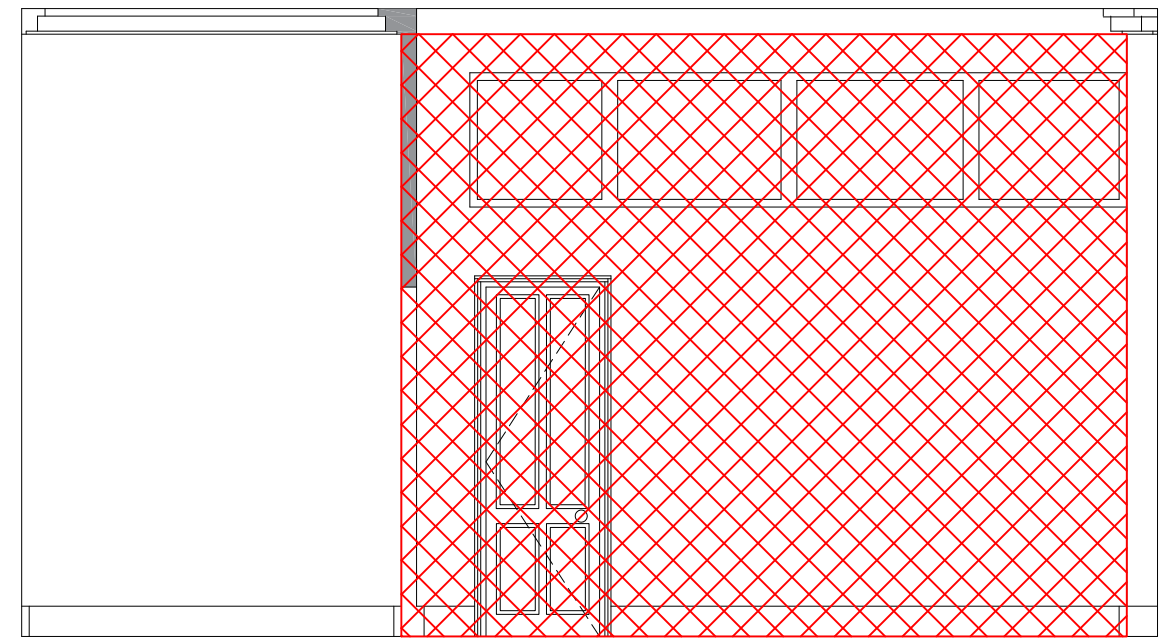


**02 Elevation L**  
Scale 1:50

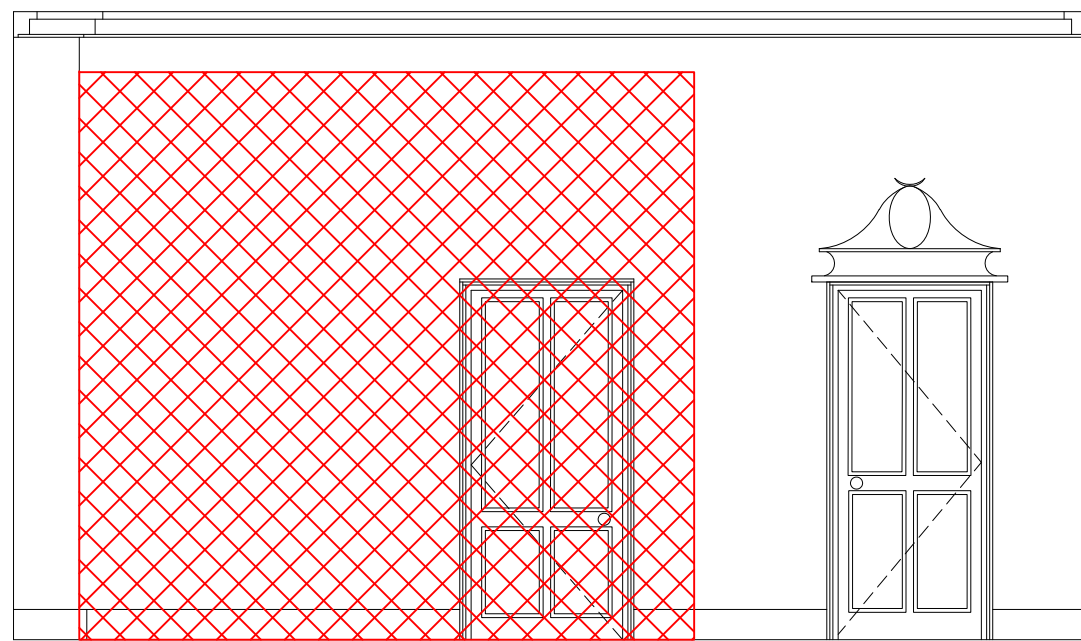

**01 Elevation Ka**  
Scale 1:50

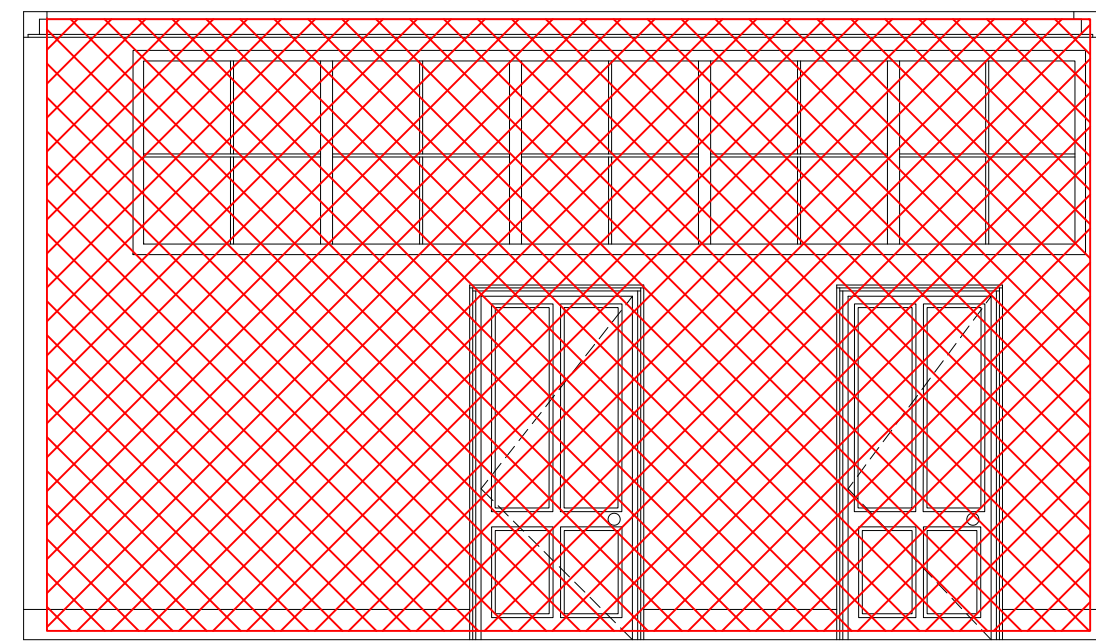


**01 Elevation Kb**  
Scale 1:50

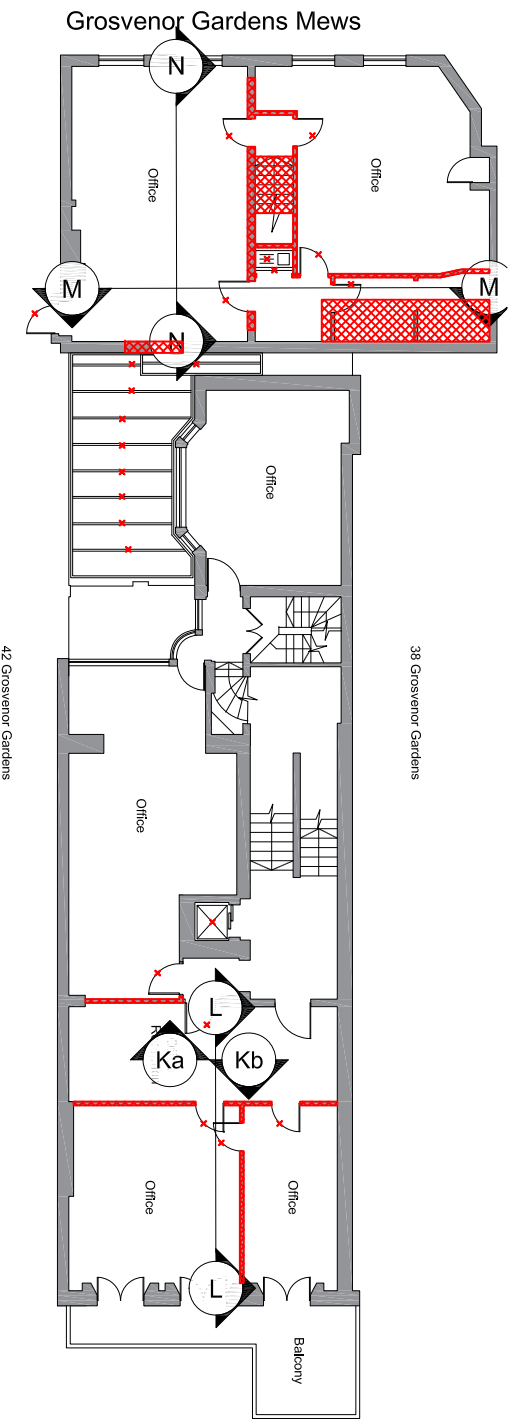

Grosvenor Gardens

**01 Key plan**  
NTS

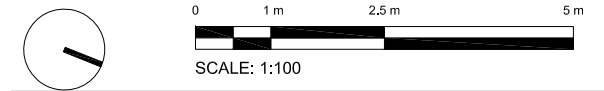

SCALE: 1:100

**PLANNING**

**Orbit Architects**

project 40 Grosvenor Gardens & 40 Grosvenor Gardens Mews South, SW1  
 title Existing - Demolition - First Floor Sections  
 scale 1:50 @ A3 date 25.09.20 author NV job no. 1986-D0-255 ver. P1