

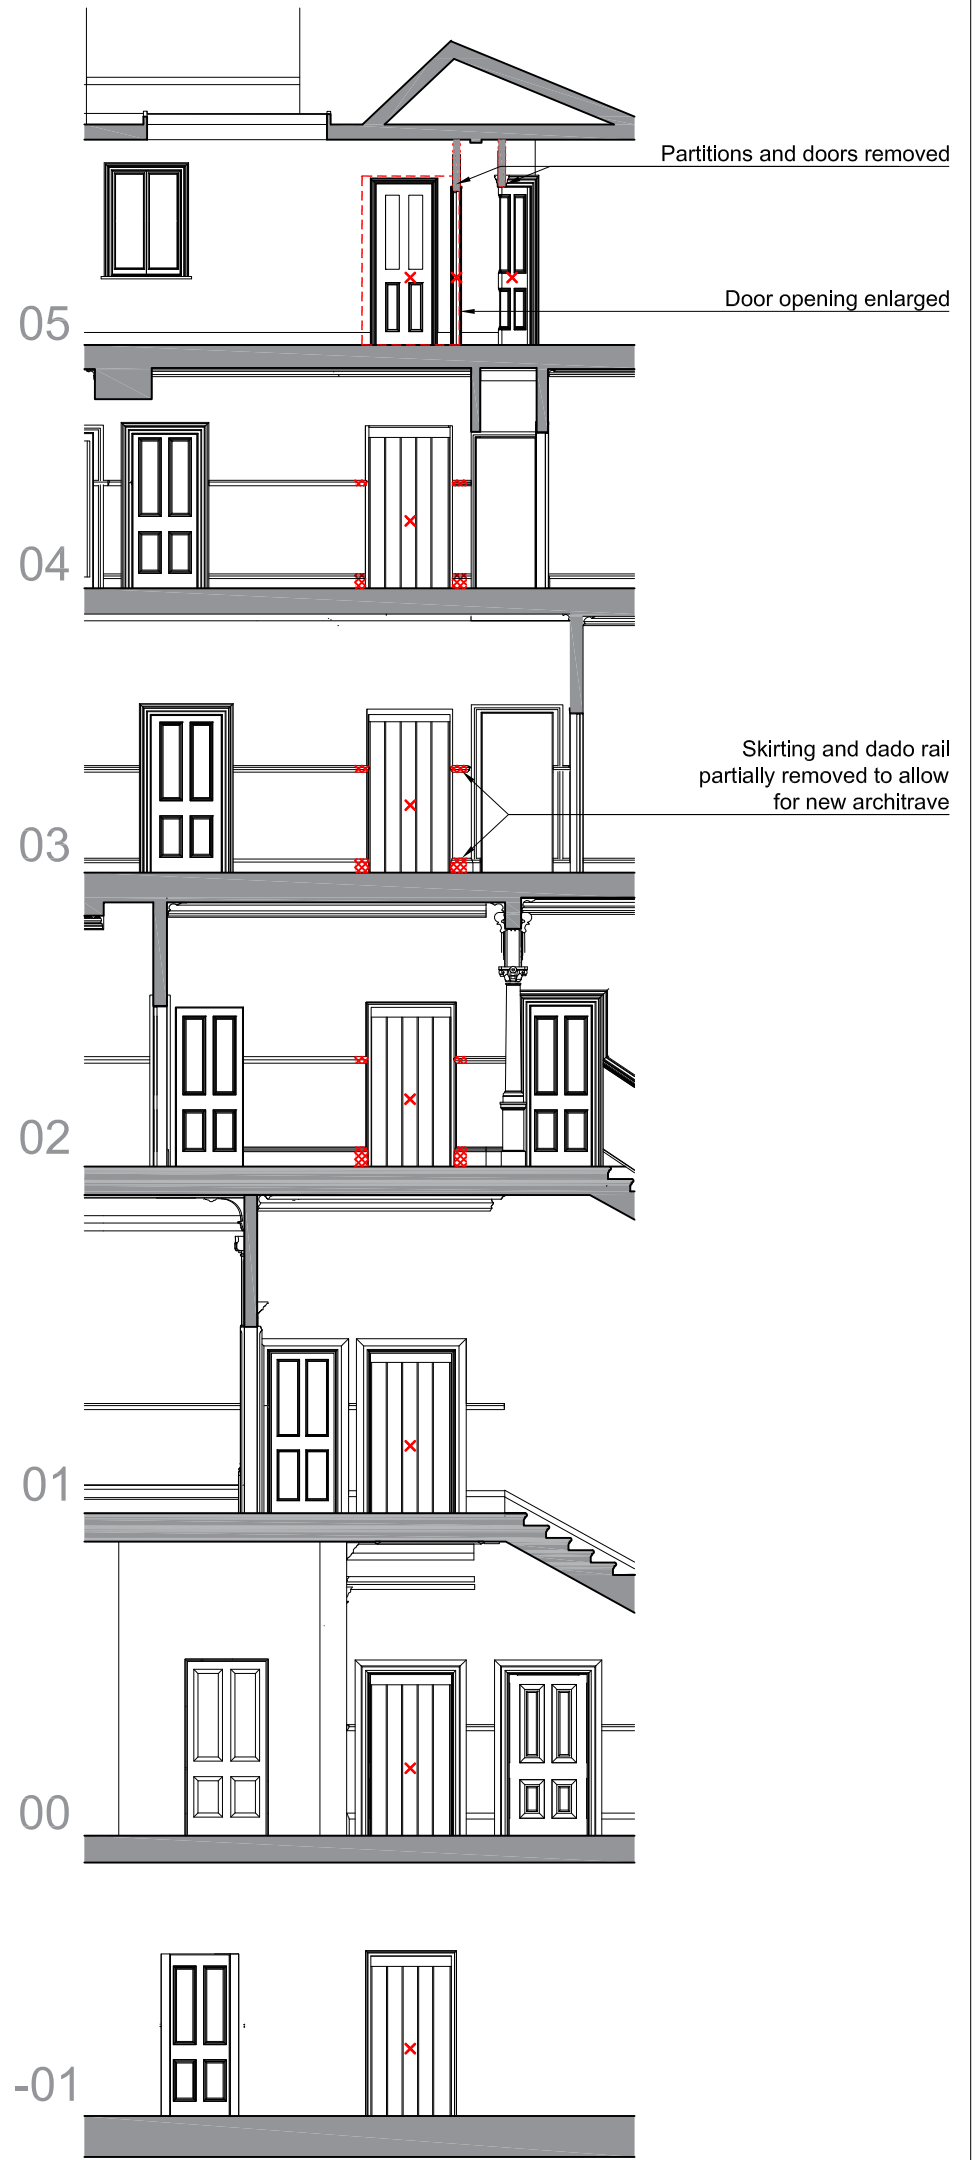


version	date	author	version notes
P1	As dwg	As dwg	Initial issue

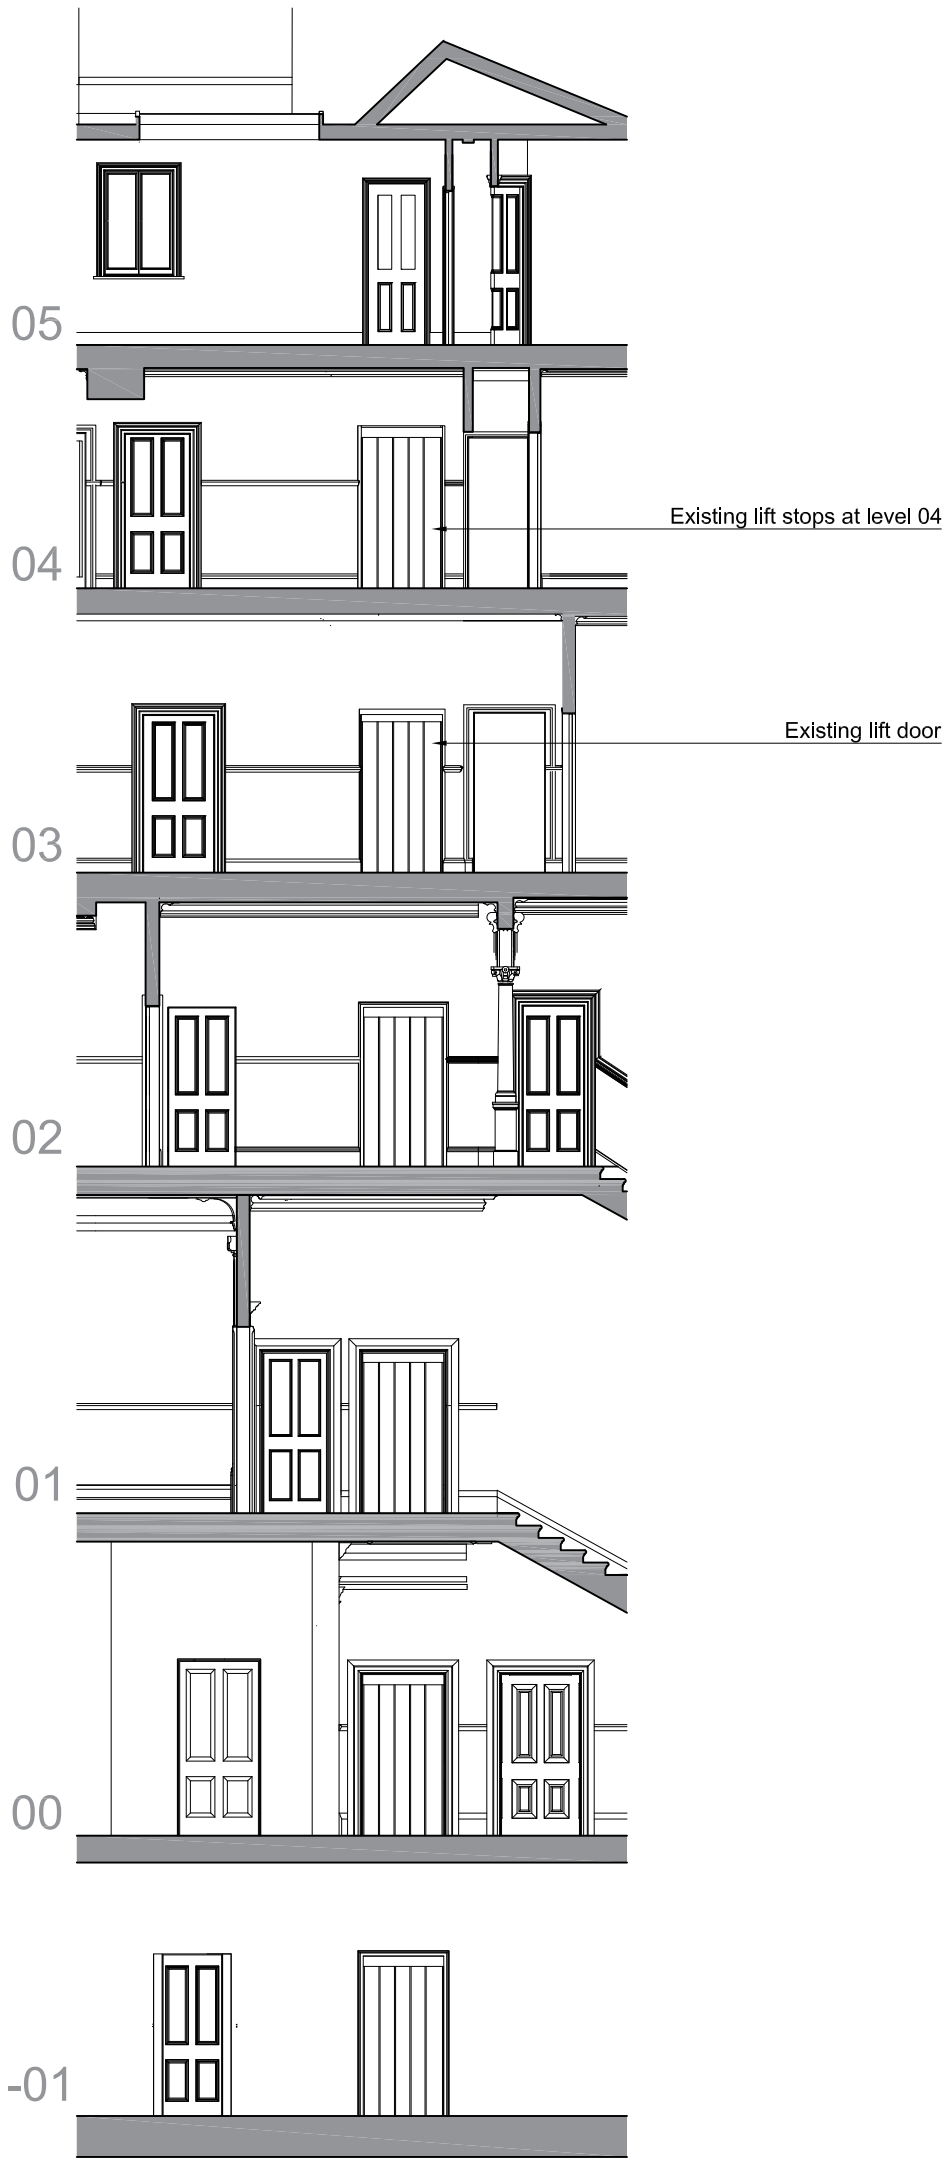

01 Proposed Section  
Scale 1:100

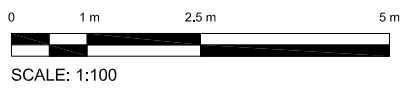

01 Demolition Section  
Scale 1:100

status **PLANNING**

Orbit Architects

project 40 Grosvenor Gardens and 40 Grosvenor Gardens Mews South, SW1

title Existing & Demolition Section

scale 1:100 @ A3 date 11.01.20 author HC job no. 1986-D0-307 ver. P1

© Orbit Architects 83 Blackfriars Road, London SE1 8HA t. 020 7593 3380 w. www.orbitarchitects.com e. info@orbitarchitects.com