




version	date	author	version notes
P1	As dwg	As dwg	Initial Issue

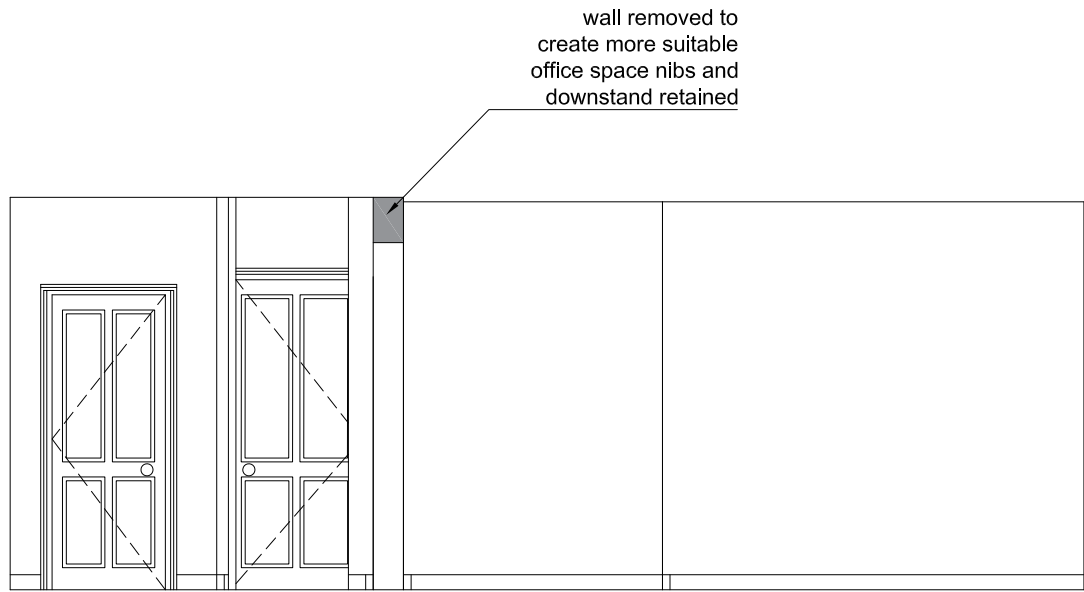

01 Elevation U
Scale 1:50

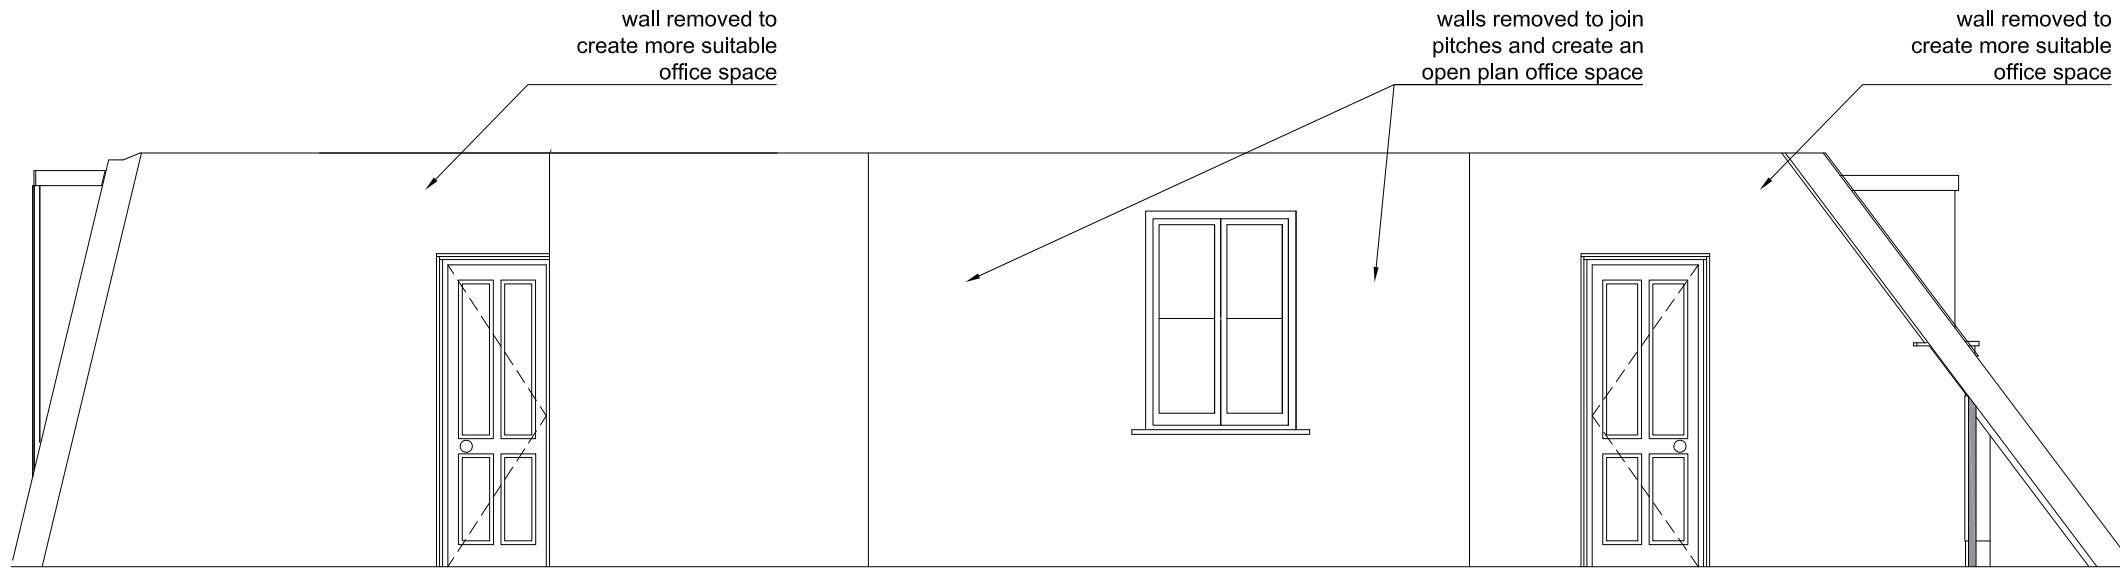


02 Elevation V
Scale 1:50

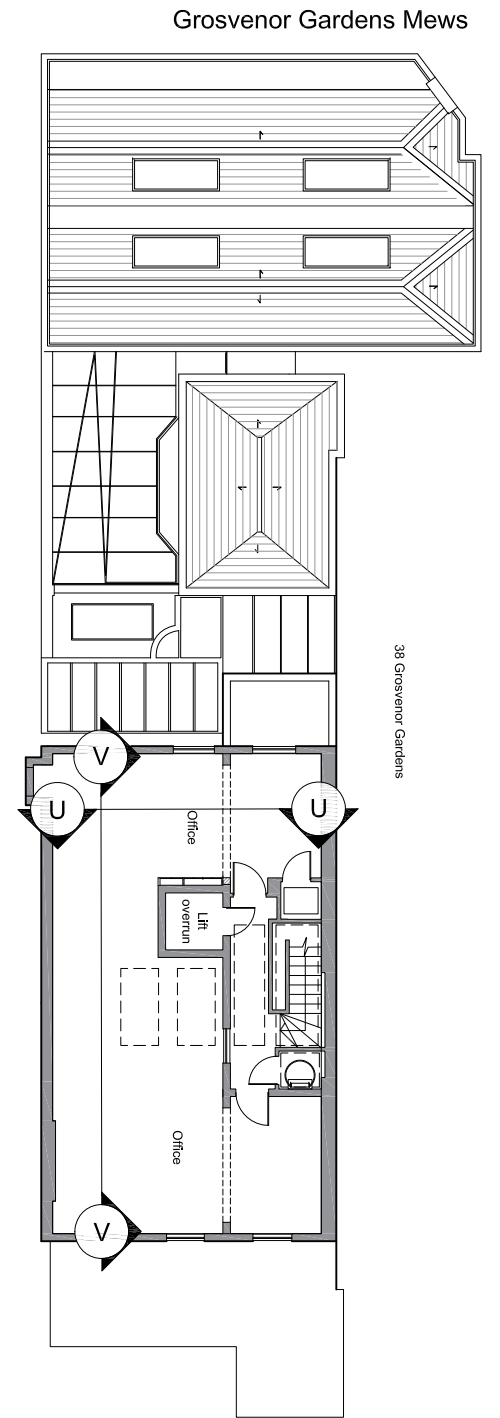


Grosvenor Gardens

00 Key plan
NTS

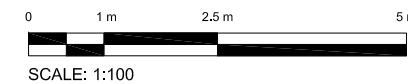

status **PLANNING**

 **Orbit Architects**

project **40 Grosvenor Gardens & 40 Grosvenor Gardens Mews South, SW1**

use **Proposed Fifth Floor Sections**

scale 1:50 @ A3 date 25.09.20 author NV job no. 1986-D1-245 ver. P1

© Orbit Architects 83 Blackfriars Road, London SE1 8HA t. 020 7593 3380 w. www.orbitarchitects.com e. info@orbitarchitects.com