




version	date	author	version notes
P1	As dwg	As dwg	Initial Issue

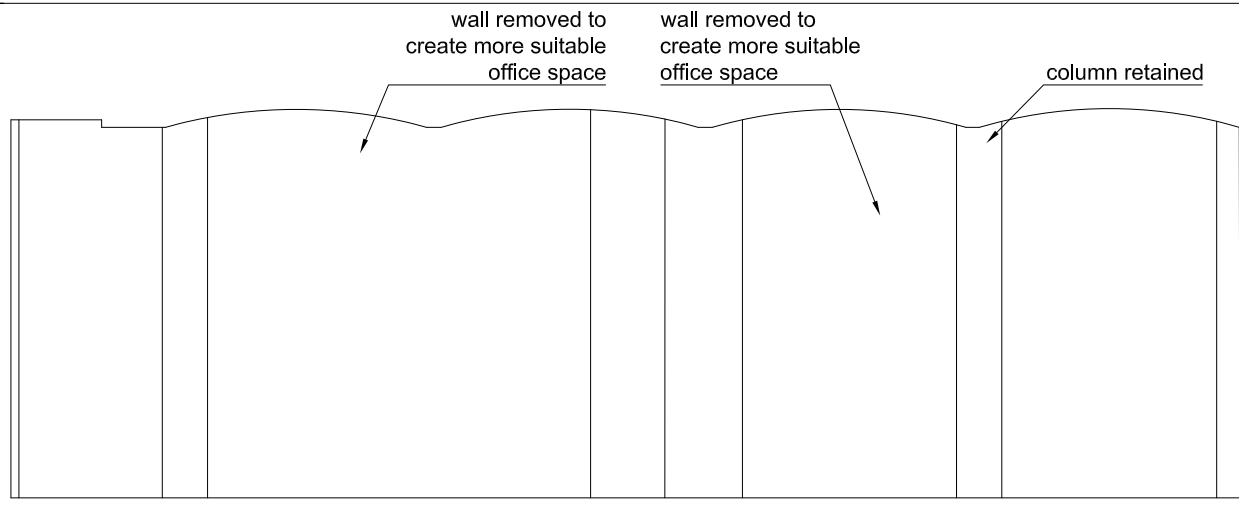


01 Elevation A
Scale 1:50

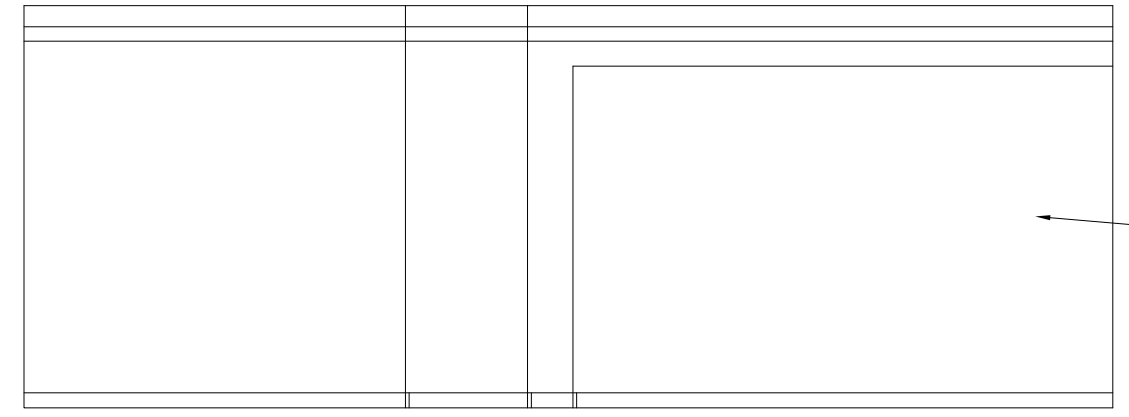


02 Elevation B
Scale 1:50

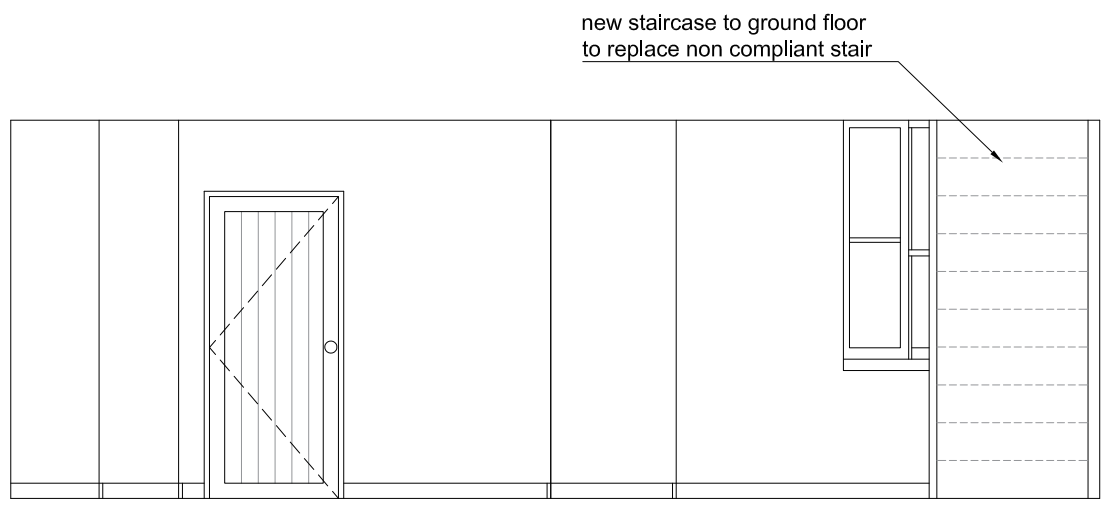


03 Elevation C
Scale 1:50

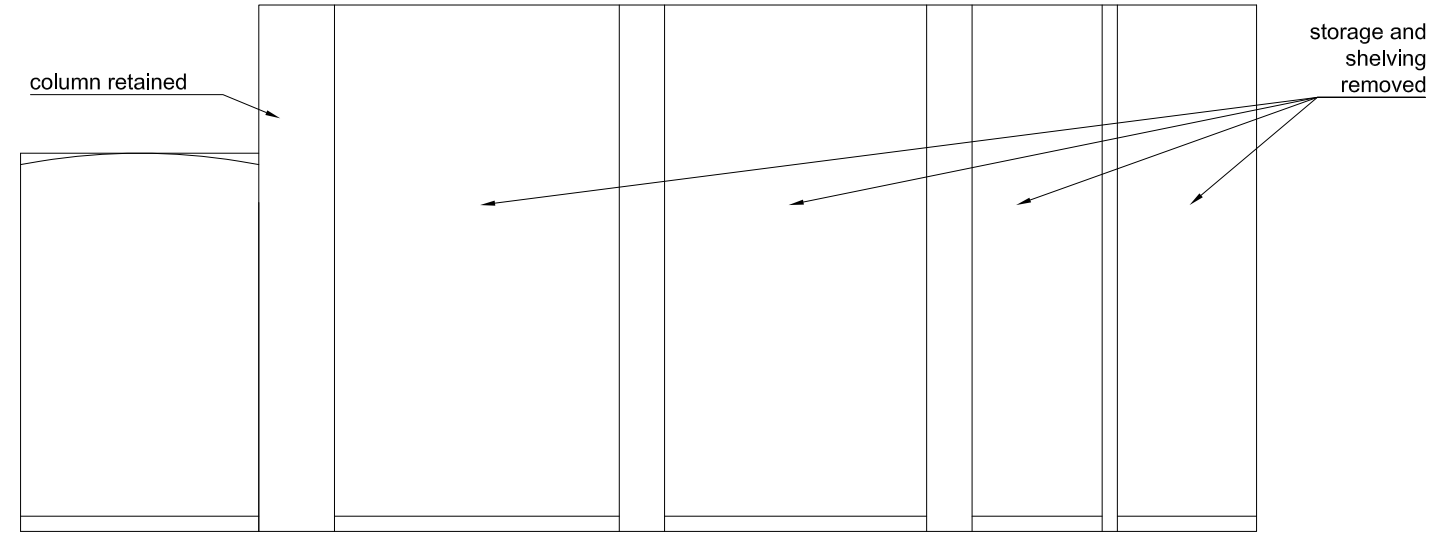

04 Elevation D
Scale 1:50

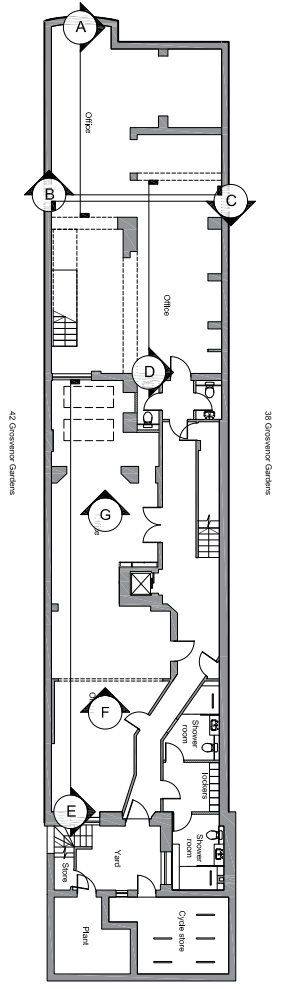

00 Key plan
NTS

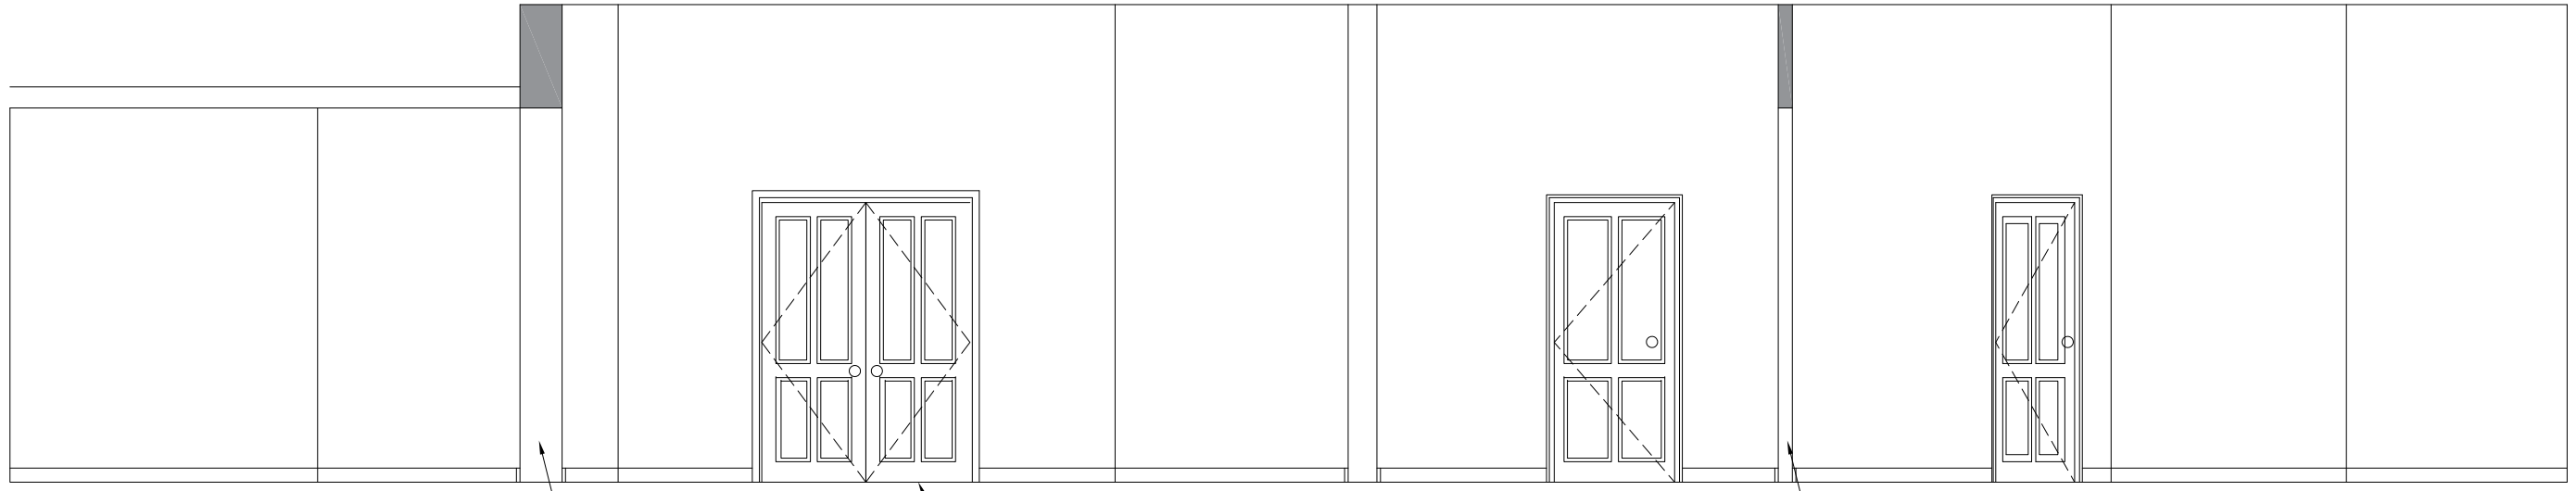

05 Elevation E
Scale 1:50

wall removed to create more suitable office space

status **PLANNING**



project 40 Grosvenor Gardens & 40 Grosvenor Gardens Mews South, SW1

title Proposed Lower Ground Floor Sections, Page 1 of 2

scale 1:50 @ A3 date 25.09.20 author NV job no. 1986-D1-210 ver. P1

© Orbit Architects 83 Blackfriars Road, London SE1 8HA t. 020 7593 3380 w. www.orbitarchitects.com e. info@orbitarchitects.com

