





version	date	author	version notes
P1	As dwg	As dwg	Initial Issue

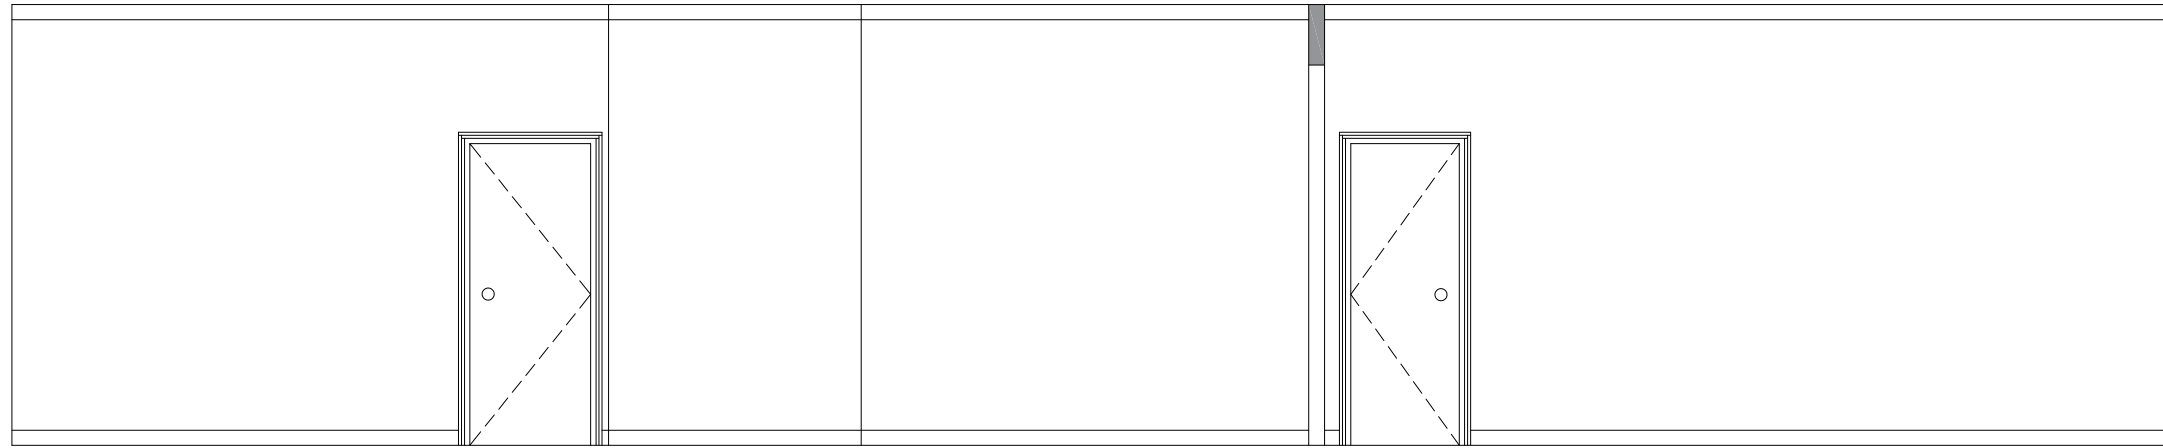

01 Elevation T
Scale 1:50

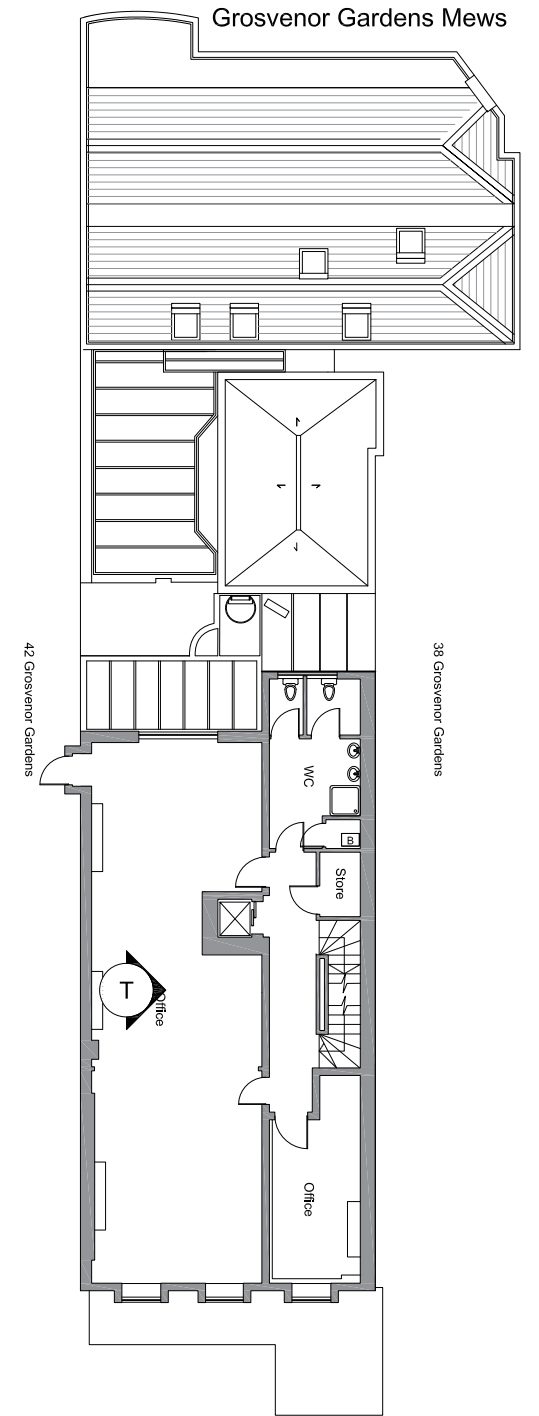

Grosvenor Gardens
01 Key plan
NTS

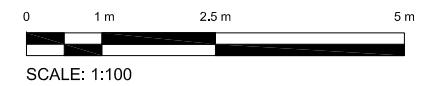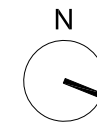

status **PLANNING**



project **40 Grosvenor Gardens & 40 Grosvenor Gardens Mews South, SW1**

use **Existing Fourth Floor Sections**

scale 1:50 @ A3 date 25.09.20 author NV job no. **1986-D0-240** ver. **P1**