
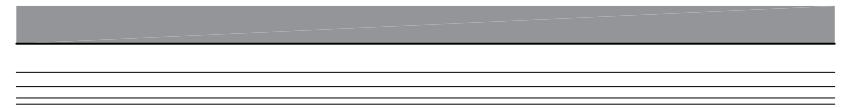


version	date	author	version notes
P1	As dwg	As dwg	Initial issue

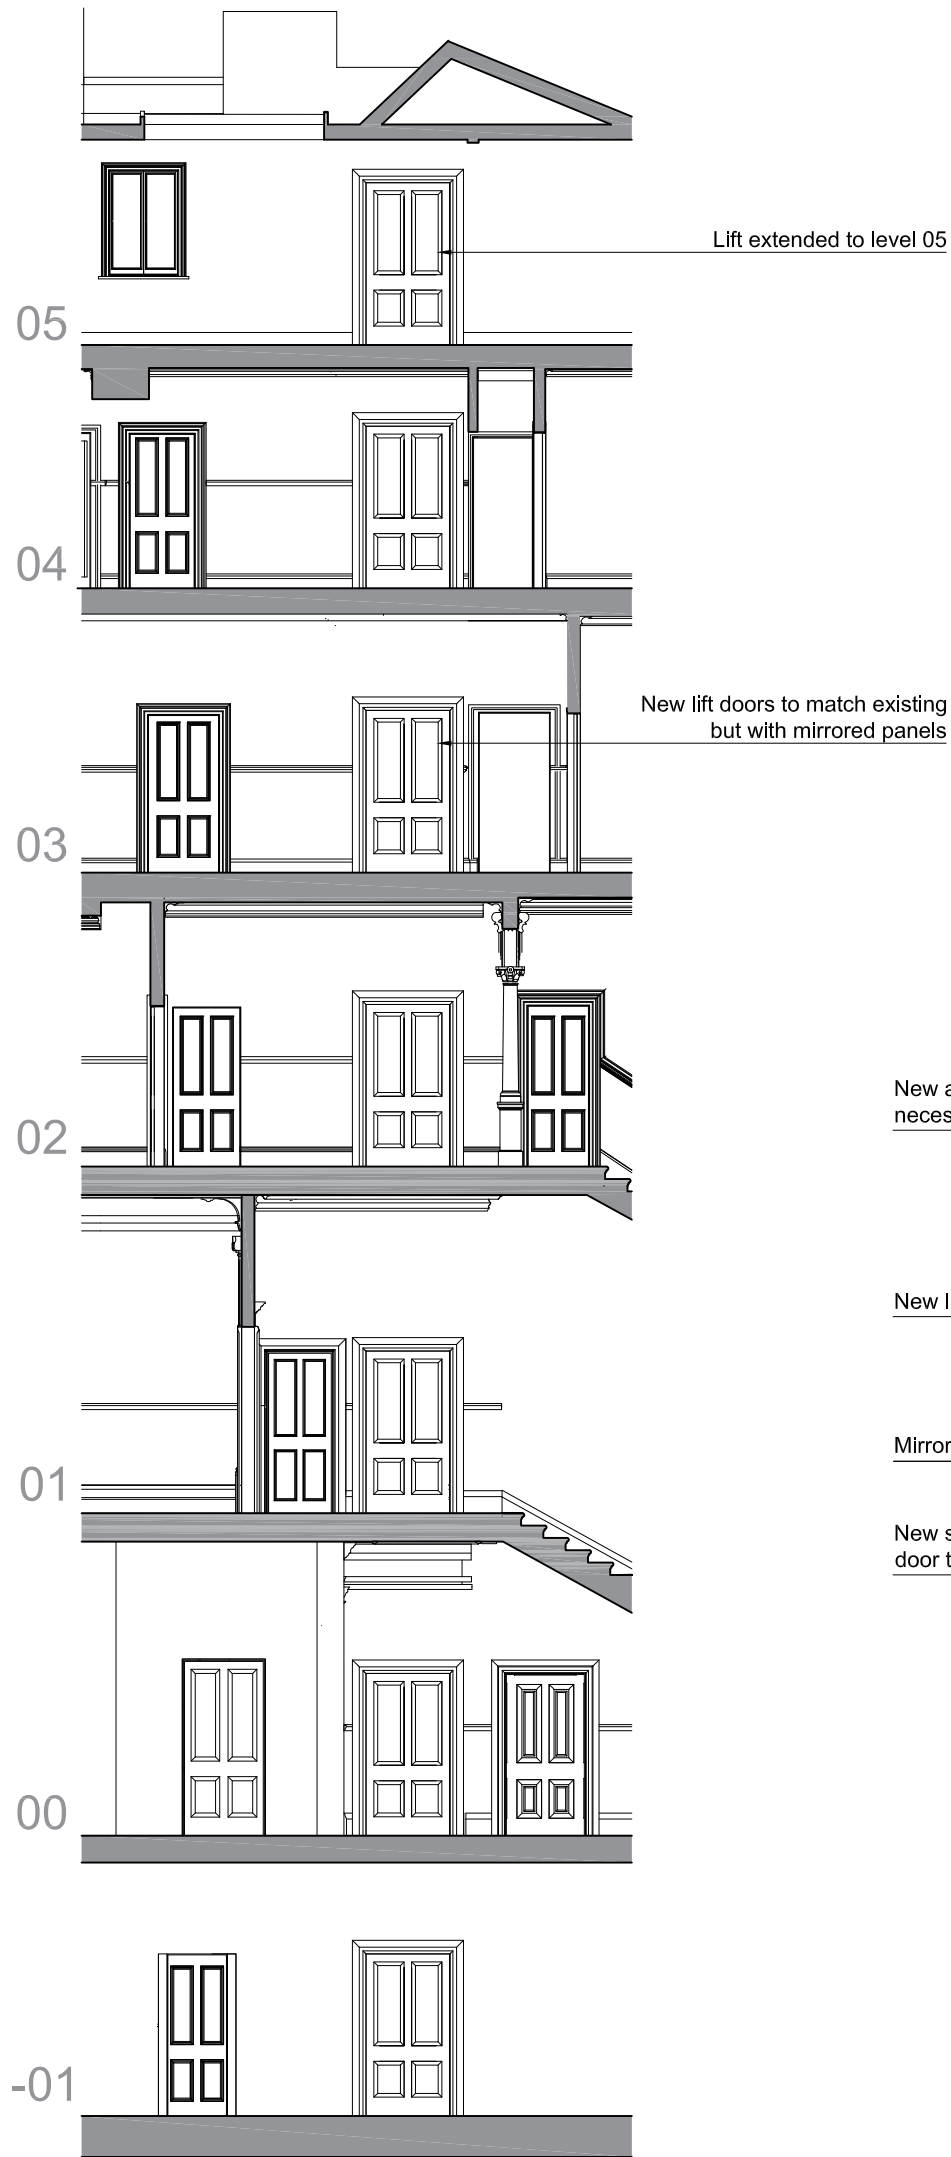


New architrave where necessary - to match existing

New lift call point

Mirrored inserts

New swinging lift door to match existing

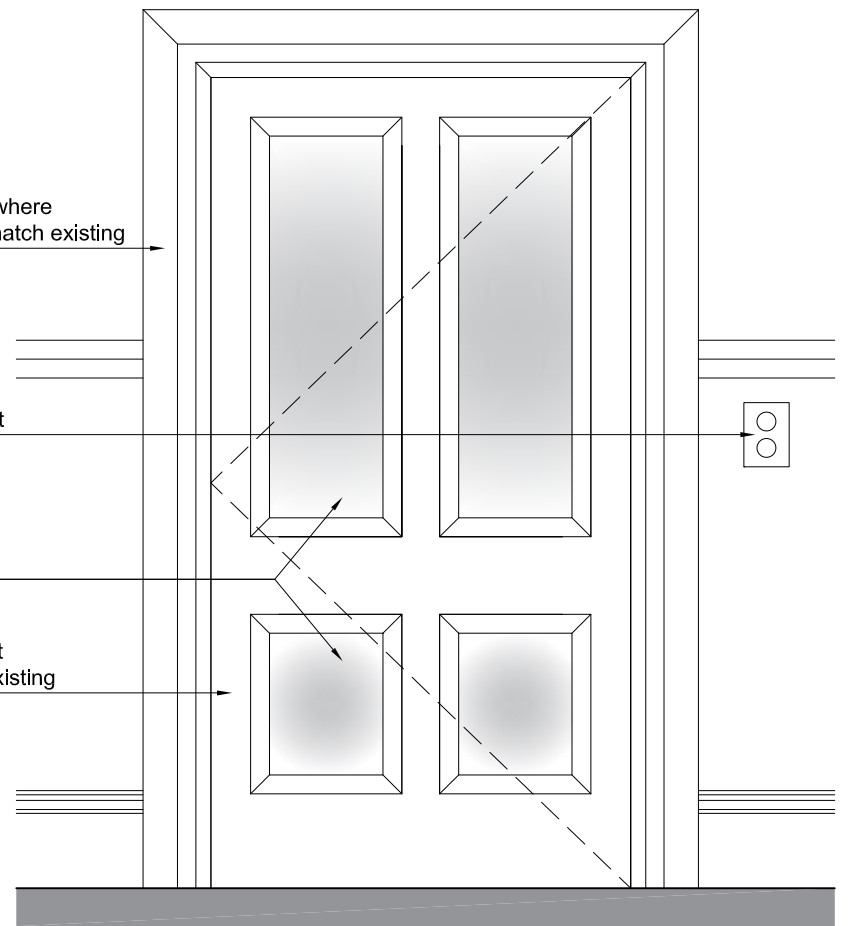

02 Proposed Lift Door

Scale 1:20

0 0,25 m 0,5 m 1 m



SCALE: 1:20

01 Proposed Section

Scale 1:100

0 1 m 2,5 m 5 m



SCALE: 1:100

status **PLANNING**

Orbit Architects

project 40 Grosvenor Gardens and 40 Grosvenor Gardens Mews South, SW1

title Proposed Section

scale 1:100 @ A3 date 11.01.20 author HC job no. 1986-D1-307 ver. P1

© Orbit Architects 83 Blackfriars Road, London SE1 8HA t. 020 7593 3380 w. www.orbitarchitects.com e. info@orbitarchitects.com