



version	date	author	version notes
P1	As dwg	As dwg	Initial issue
P2	08.01.21	SC	Plannign issue

38 Grosvenor Gardens

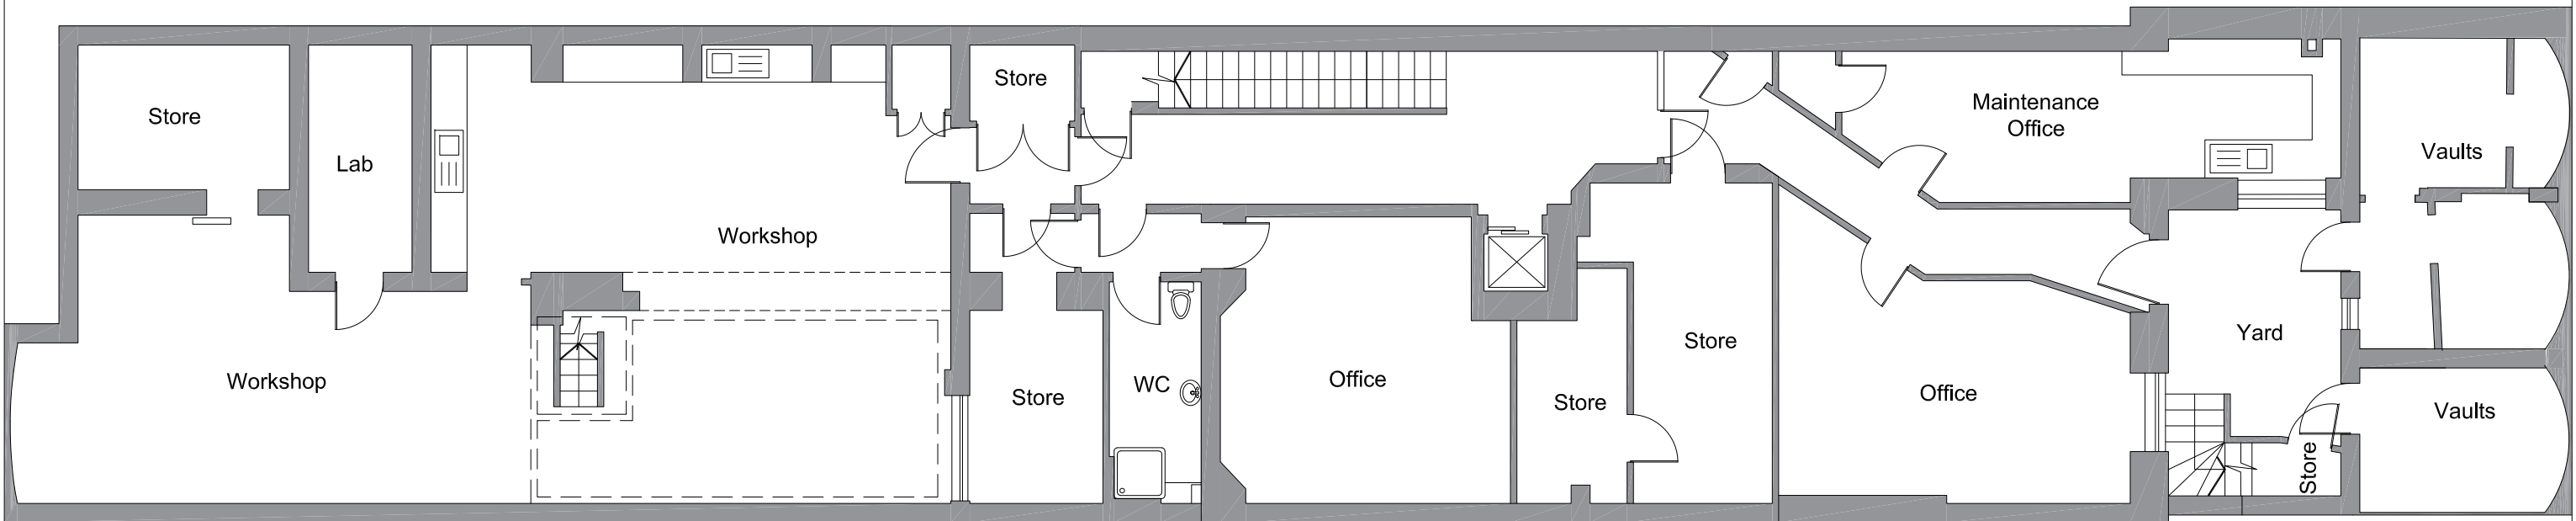

42 Grosvenor Gardens

01 **Basement**
Scale 1:100

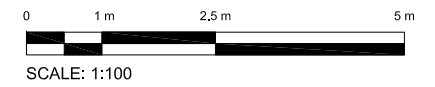

status **PLANNING**



project 40 Grosvenor Gardens & 40 Grosvenor Gardens Mews South, SW1

type Existing Basement Plan

scale 1:100 @ A3 date 17.07.20 author NV job no. 1986-D0-099 ver. P2