

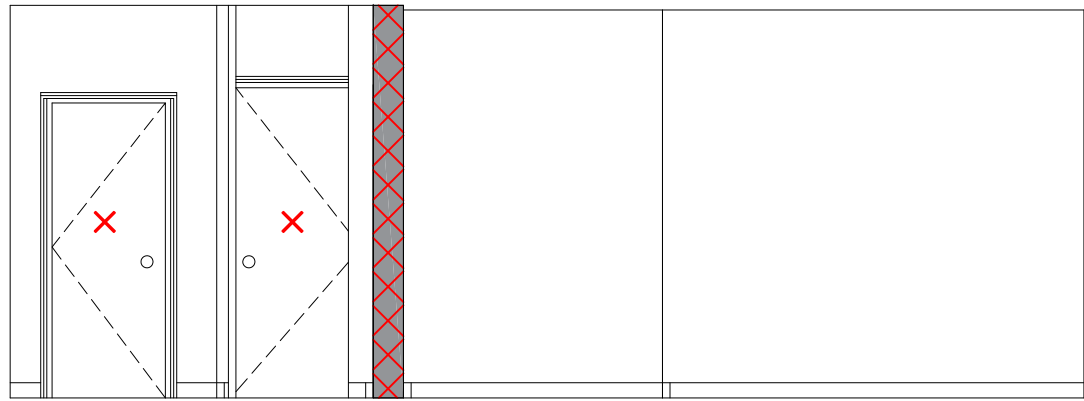


version	date	author	version notes
P1	As dwg	As dwg	Initial Issue

Grosvenor Gardens Mews

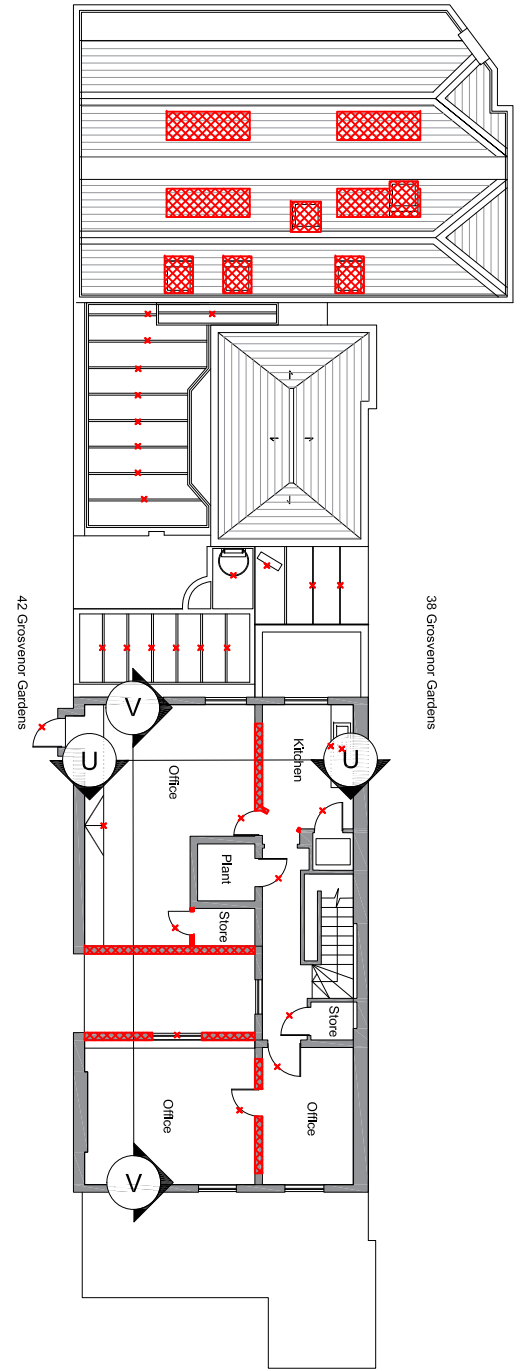


01 Elevation U
Scale 1:50

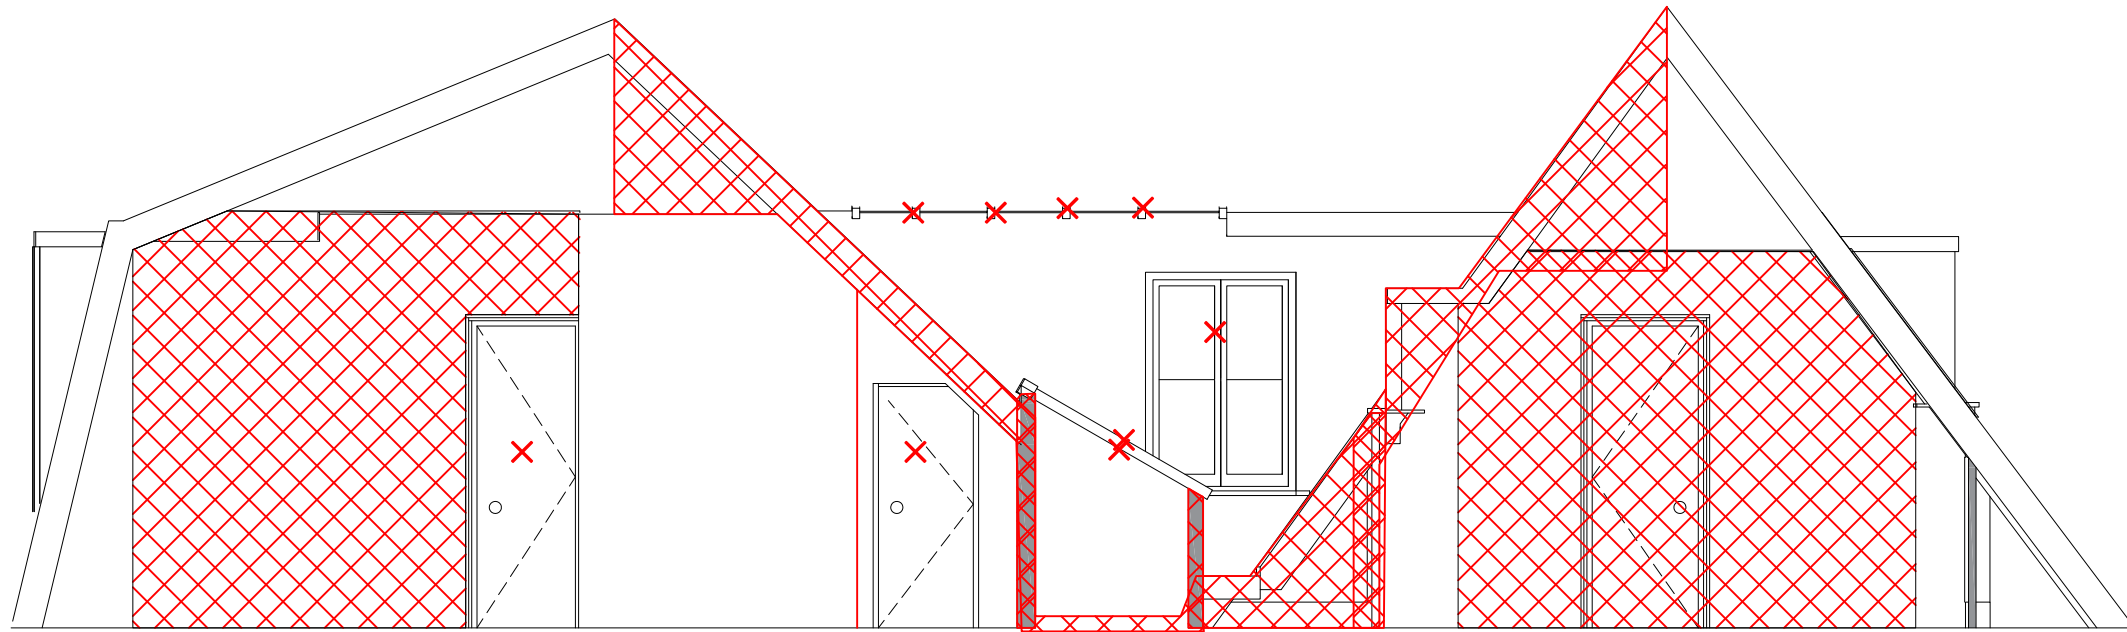

02 Elevation V
Scale 1:50

Grosvenor Gardens

01 Key plan
NTS

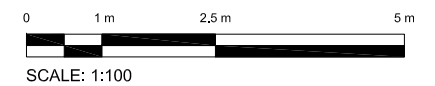

status **PLANNING**



project 40 Grosvenor Gardens & 40 Grosvenor Gardens Mews South, SW1

use Existing - Demolition - Fifth Floor Sections

scale 1:50 @ A3 date 25.09.20 author NV job no. 1986-D0-259 ver. P1