

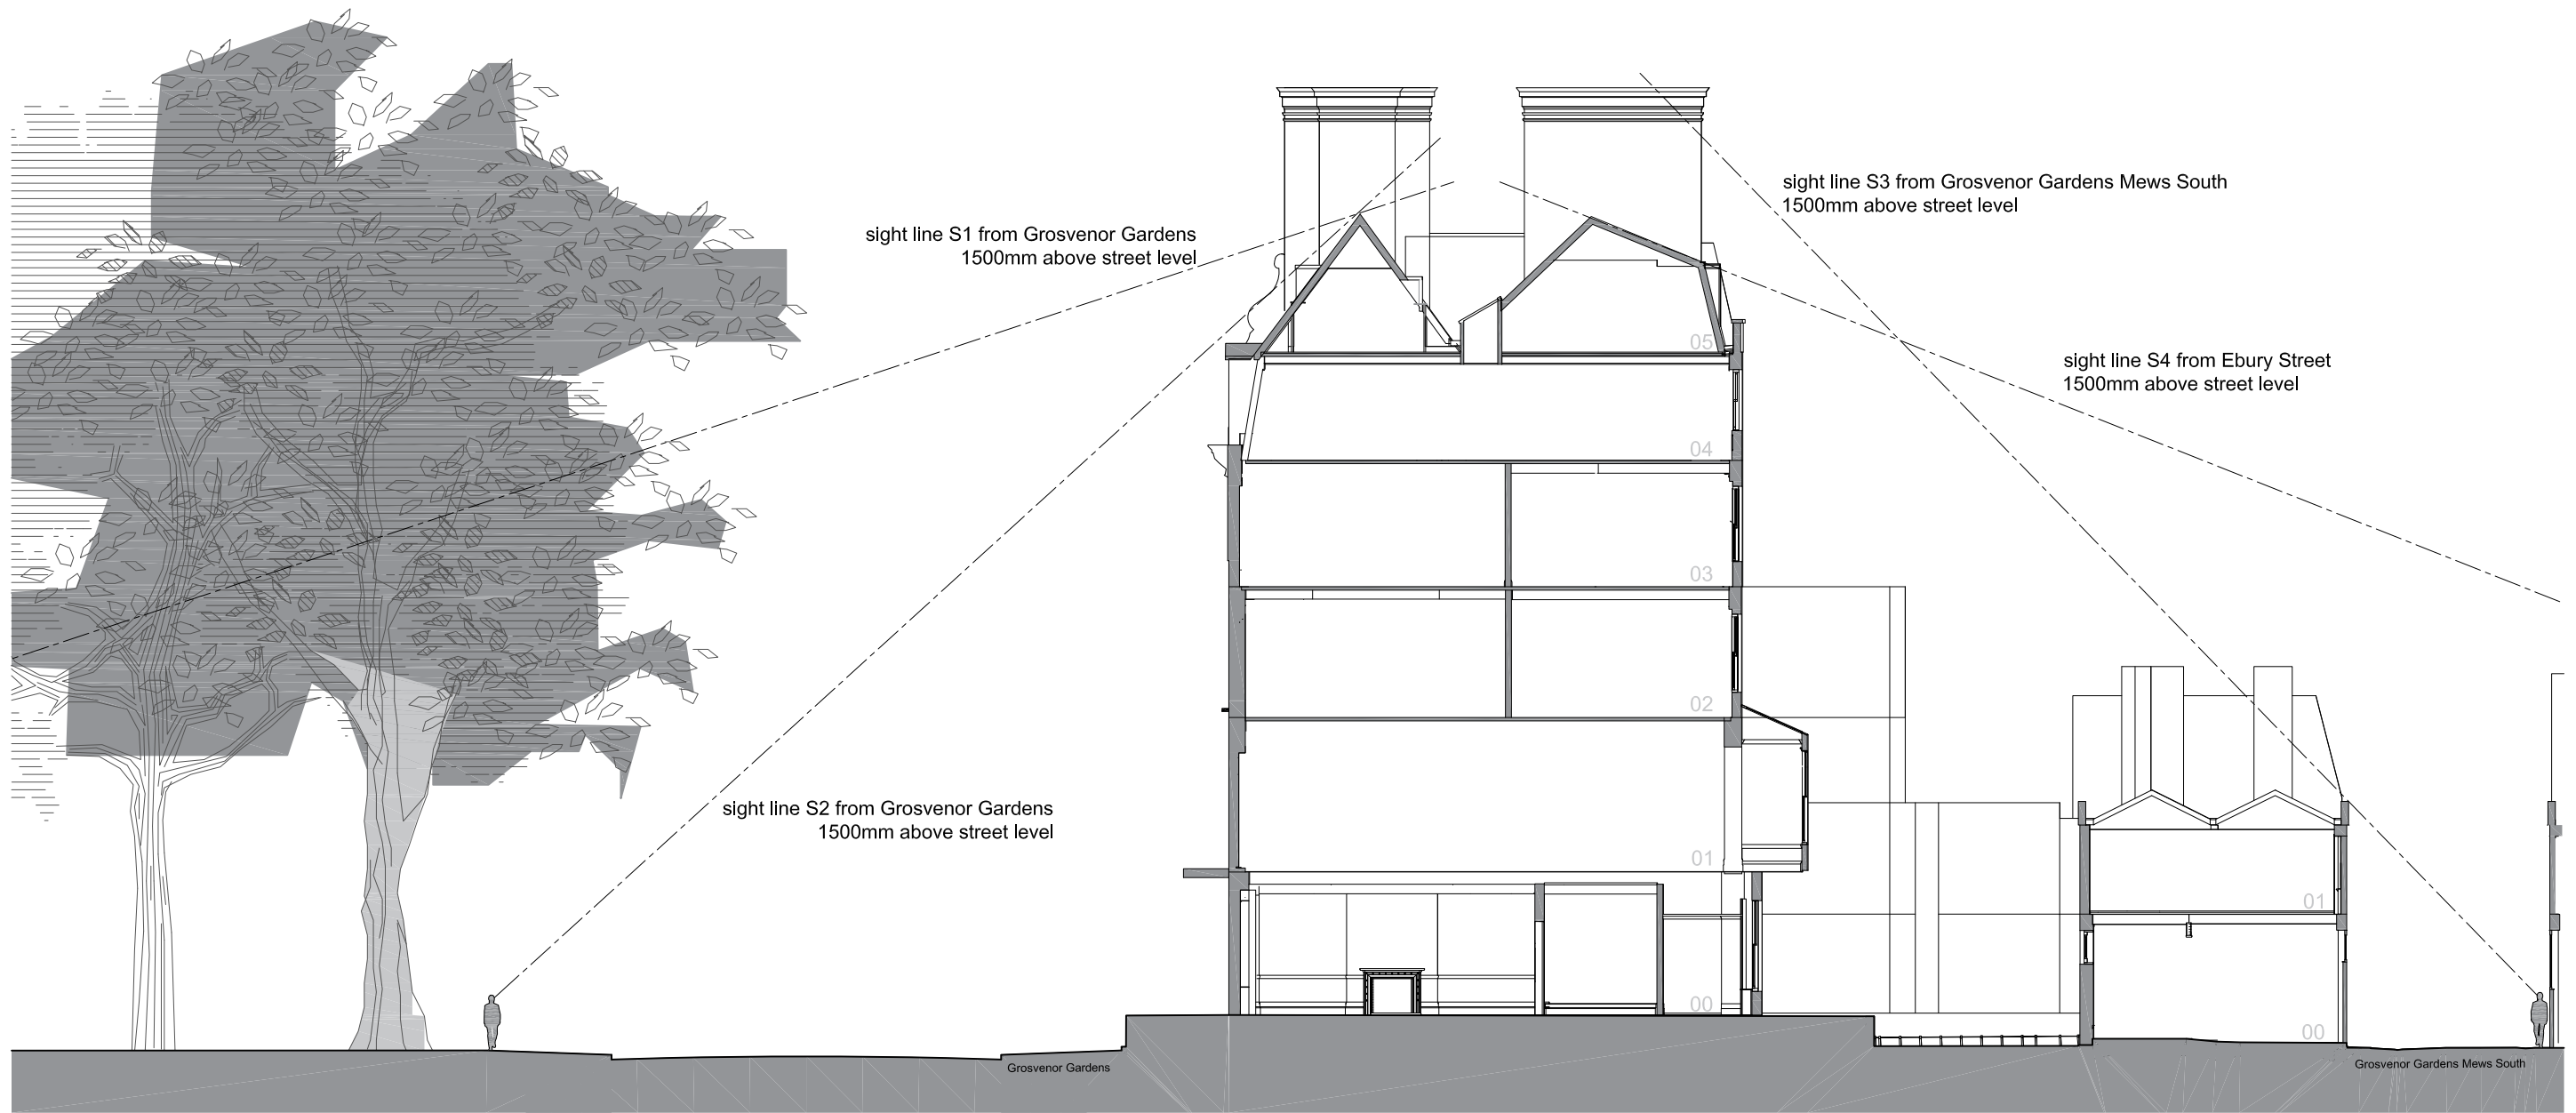


version	date	author	version notes
P1	As dwg	As dwg	Initial Issue

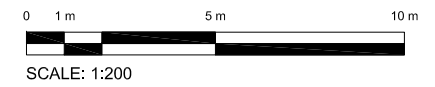

**01 Section AA**  
Scale 1:200

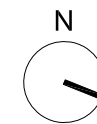

status **PLANNING**



project 40 Grosvenor Gardens & 40 Grosvenor Gardens Mews South, SW1

title Sight Line Section- 40 Grosvenor Gardens and Grosvenor Gardens Mews South

scale 1:200 @ A3 date 07.10.20 author NV job no. 1986-D0-305 ver. P1