




version	date	author	version notes
P1	As dwg	As dwg	Initial Issue
P2	08.01.21	SC	Plannign Issue

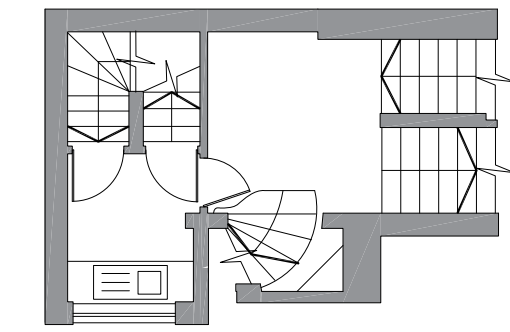

02 **Mezannine Level**
Scale 1:100

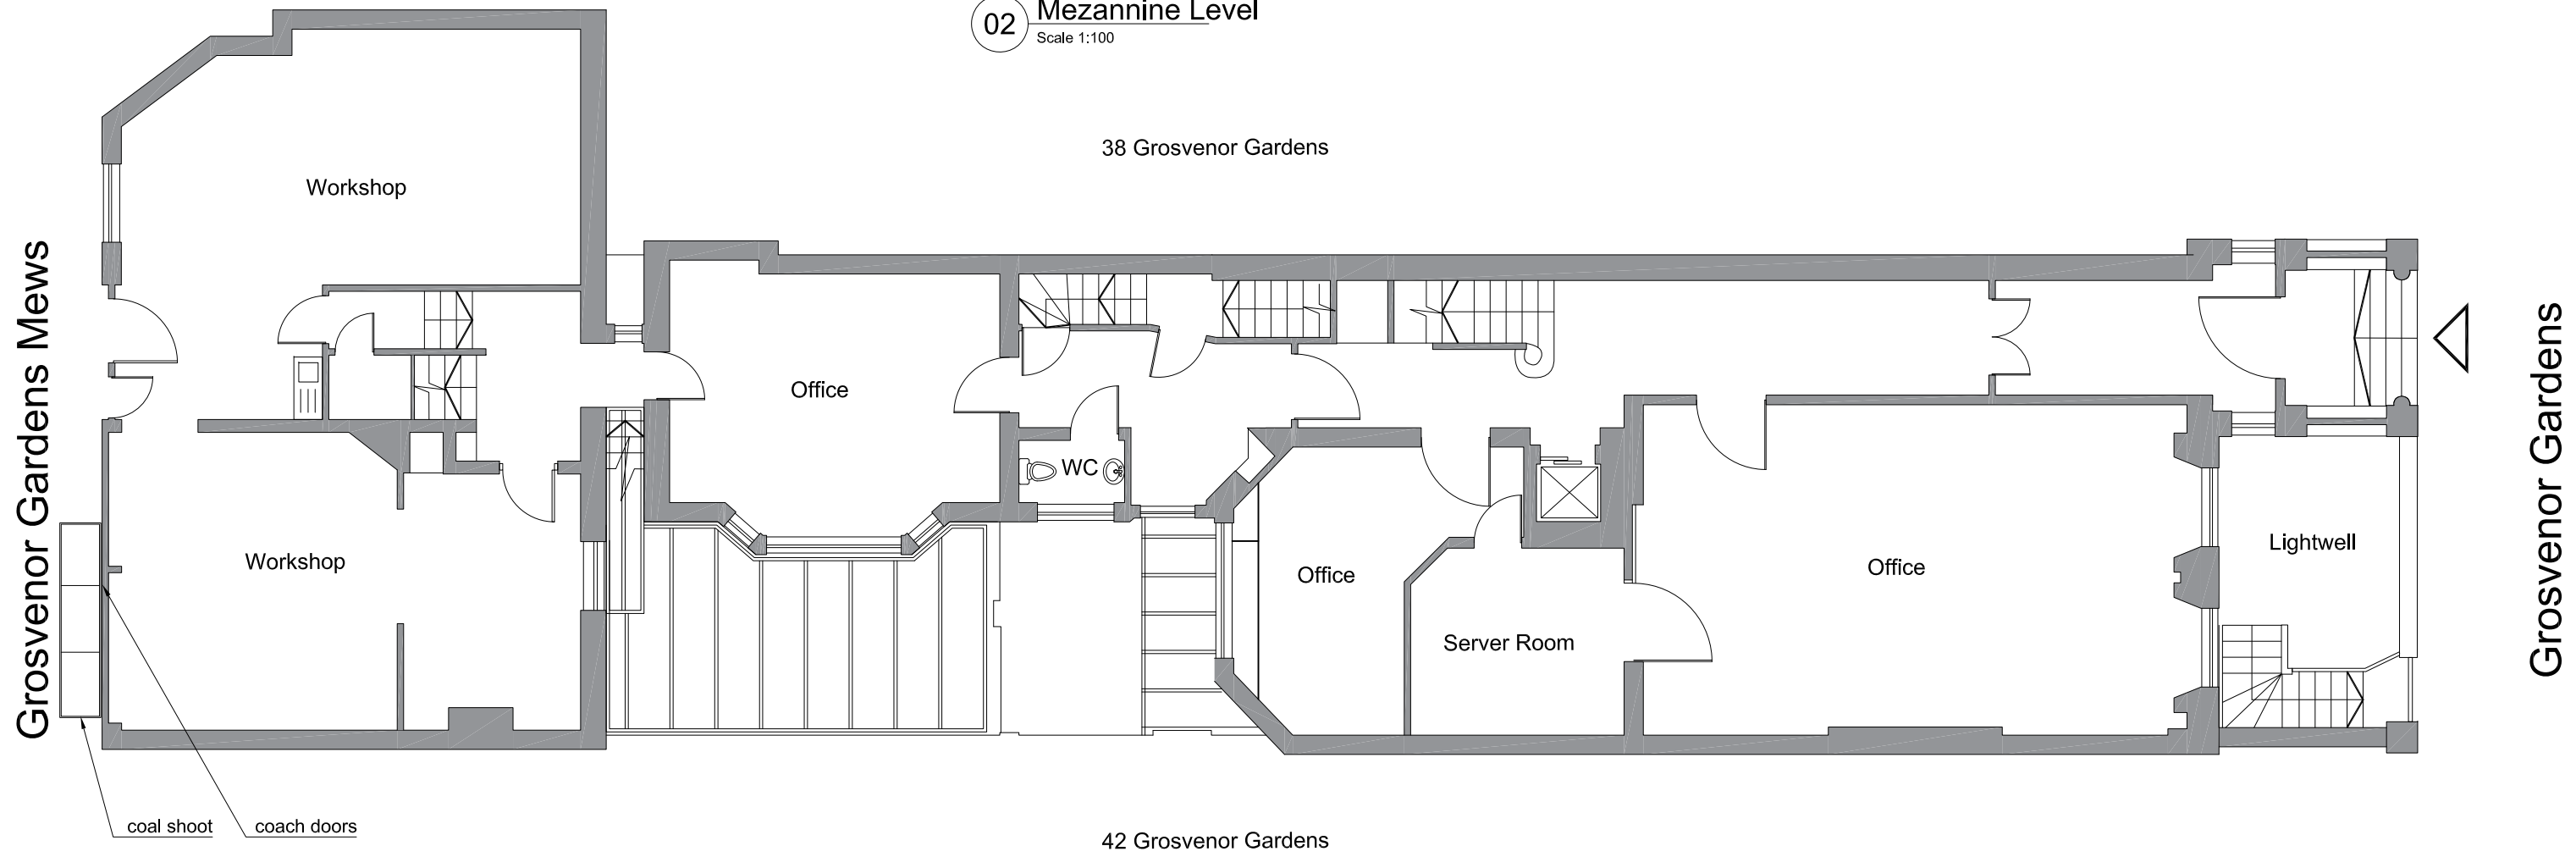

01 **Ground Floor**
Scale 1:100

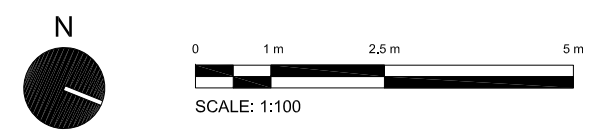

status **PLANNING**

Orbit Architects

project 40 Grosvenor Gardens & 40 Grosvenor Gardens Mews South, SW1

title Existing Ground Floor and Mezzanine Plan

scale 1:100 @ A3 date 17.07.20 author NV job no. 1986-D0-100 ver. P2