




version	date	author	version notes
P1	As dwg	As dwg	Initial Issue

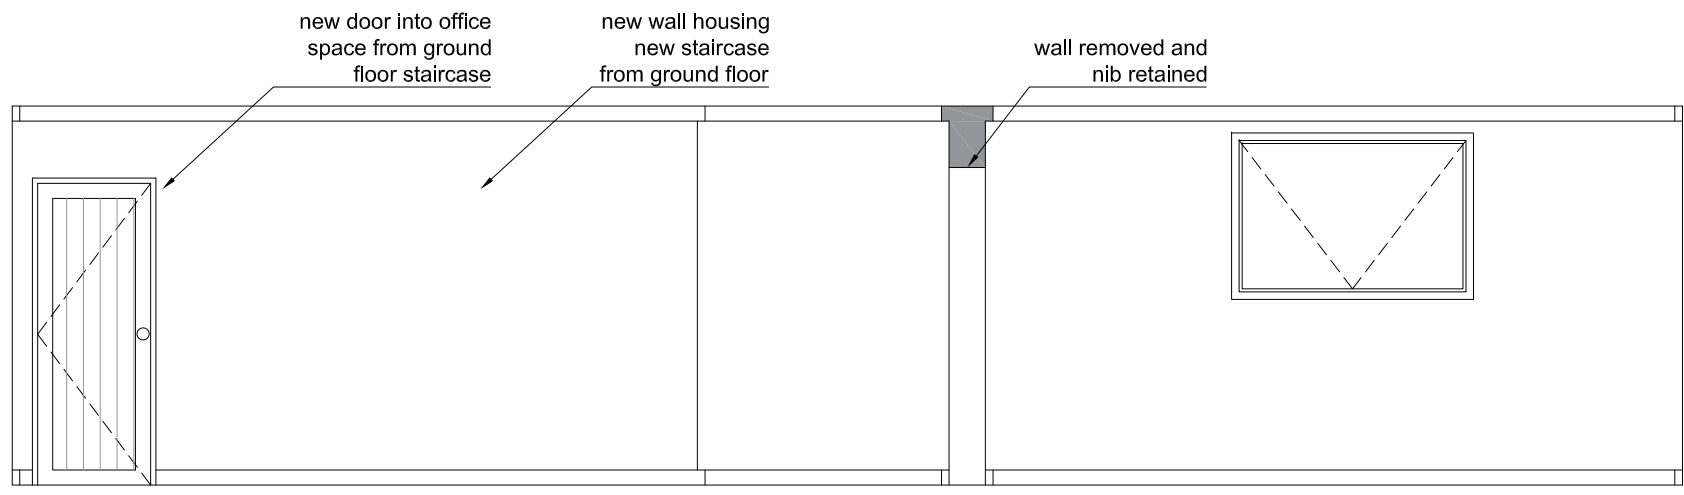


**03 Elevation M-M**  
Scale 1:50

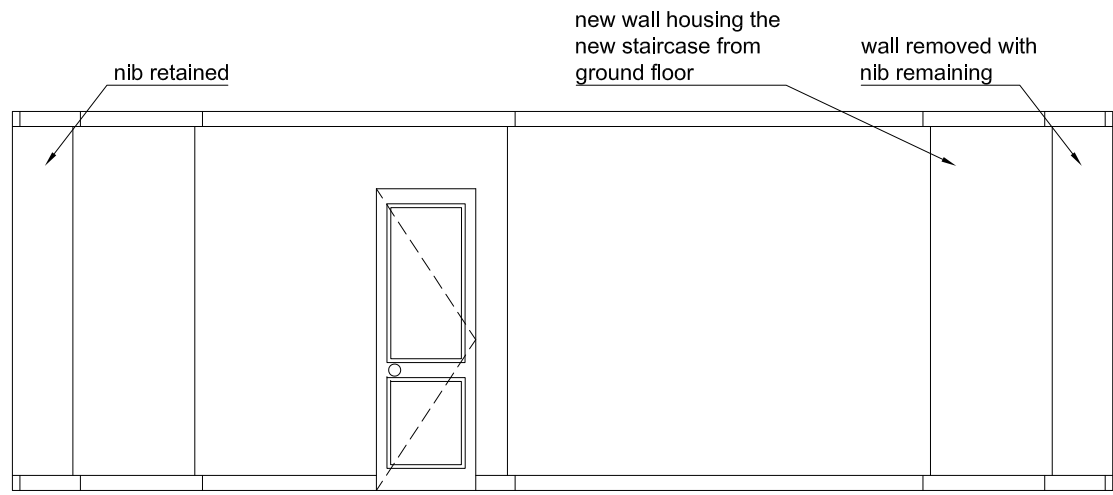


**04 Elevation N-N**  
Scale 1:50

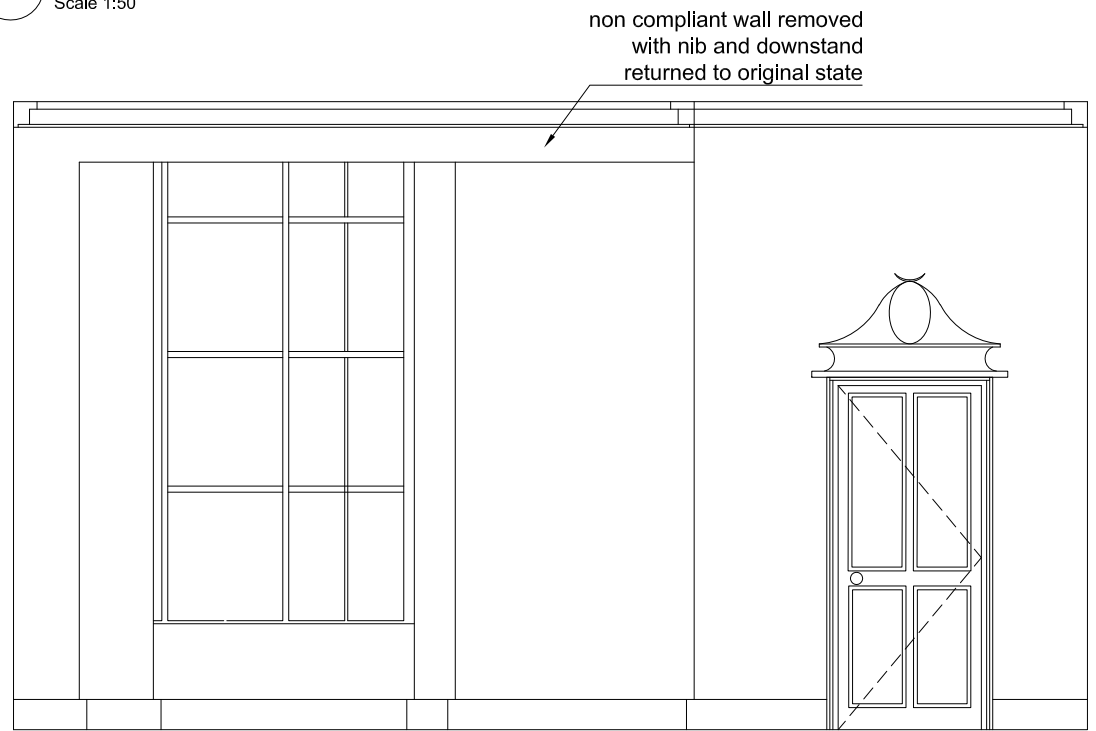


**01 Elevation Ka**  
Scale 1:50

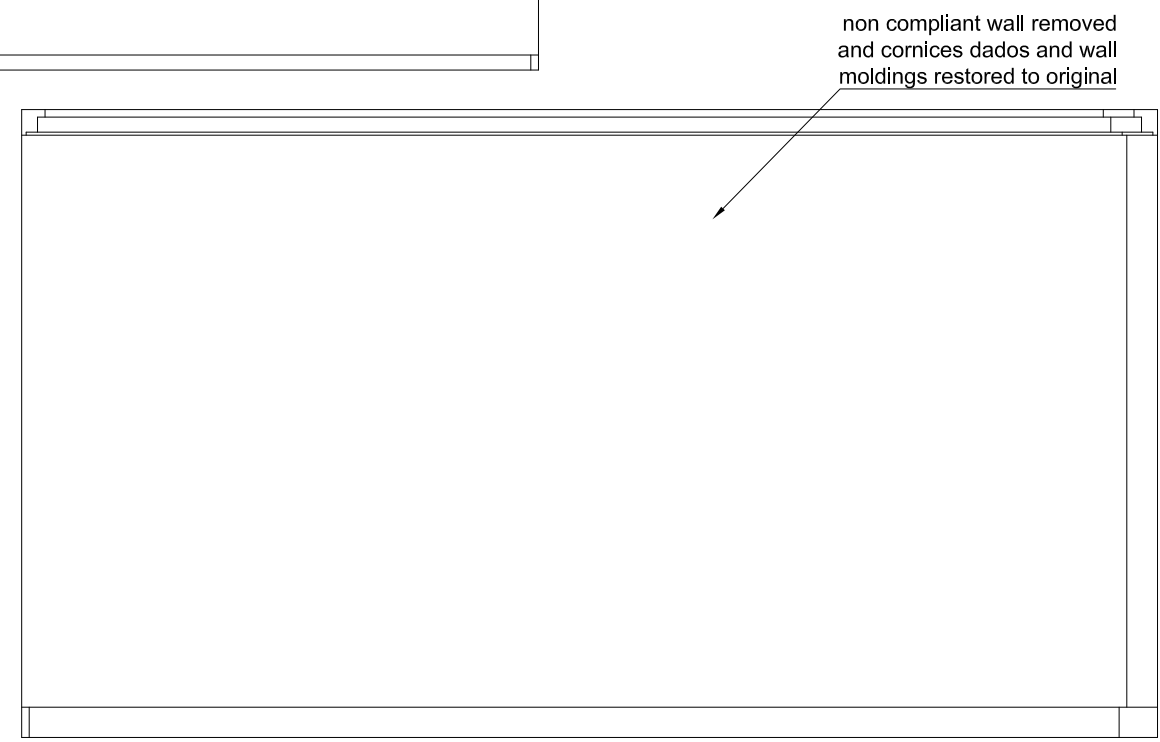

**02 Elevation L**  
Scale 1:50

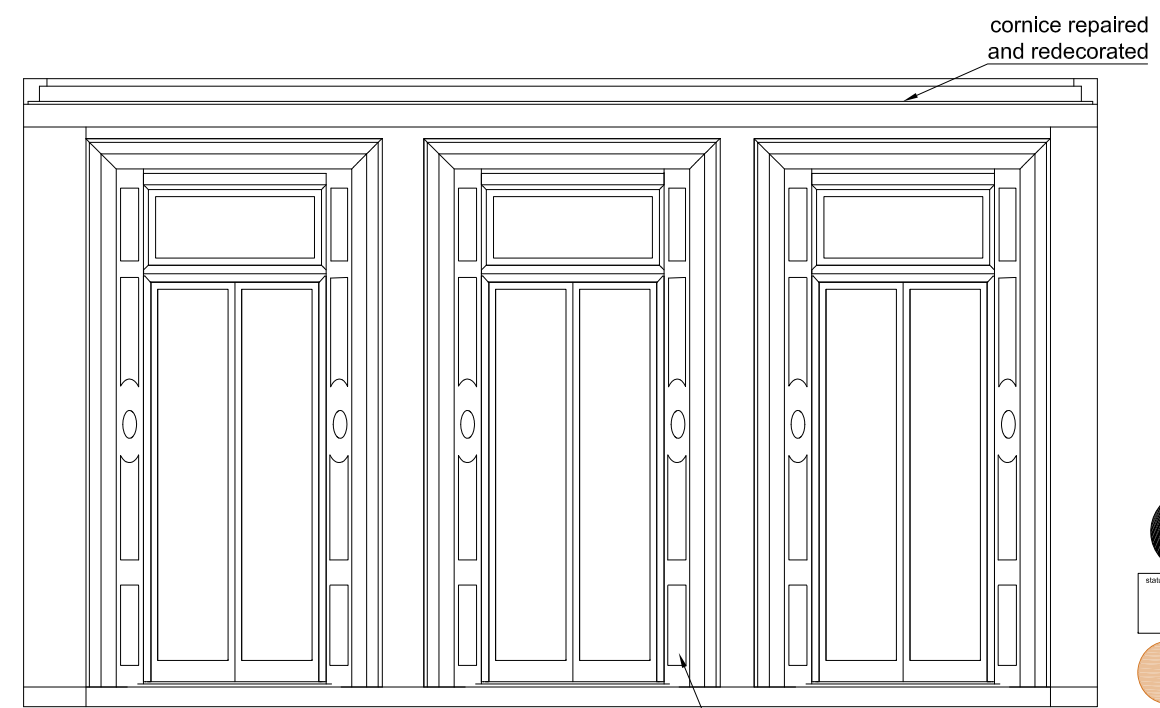

**01 Elevation Kb**  
Scale 1:50

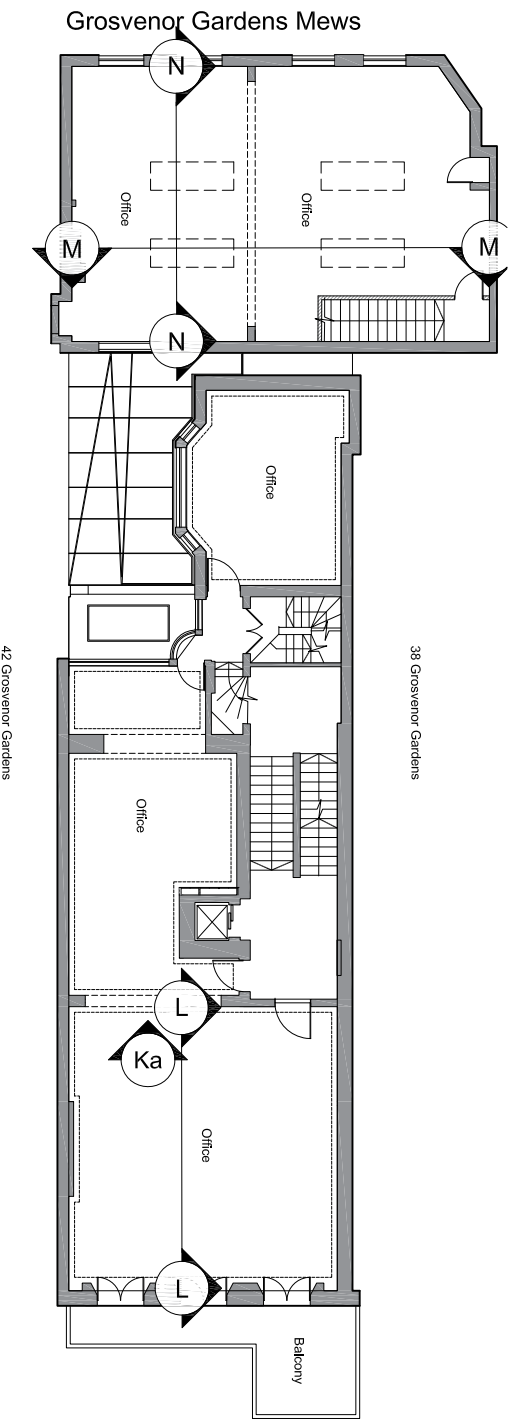

Grosvenor Gardens

**01 Key plan**  
NTS

N

0 1 m 2.5 m 5 m

SCALE: 1:100

---

**PLANNING**

**Orbit Architects**

project 40 Grosvenor Gardens & 40 Grosvenor Gardens Mews South, SW1  
 title Proposed - First Floor Sections  
 scale 1:50 @ A3 date 25.09.20 author NV job no. 1986-D1-225 ver. P1

© Orbit Architects 83 Blackfriars Road, London SE1 8HA t. 020 7593 3380 w. www.orbitarchitects.com e. info@orbitarchitects.com