



version	date	author	version notes
P1	As dwg	As dwg	Initial issue
P2	08.01.21	SC	Planning issue

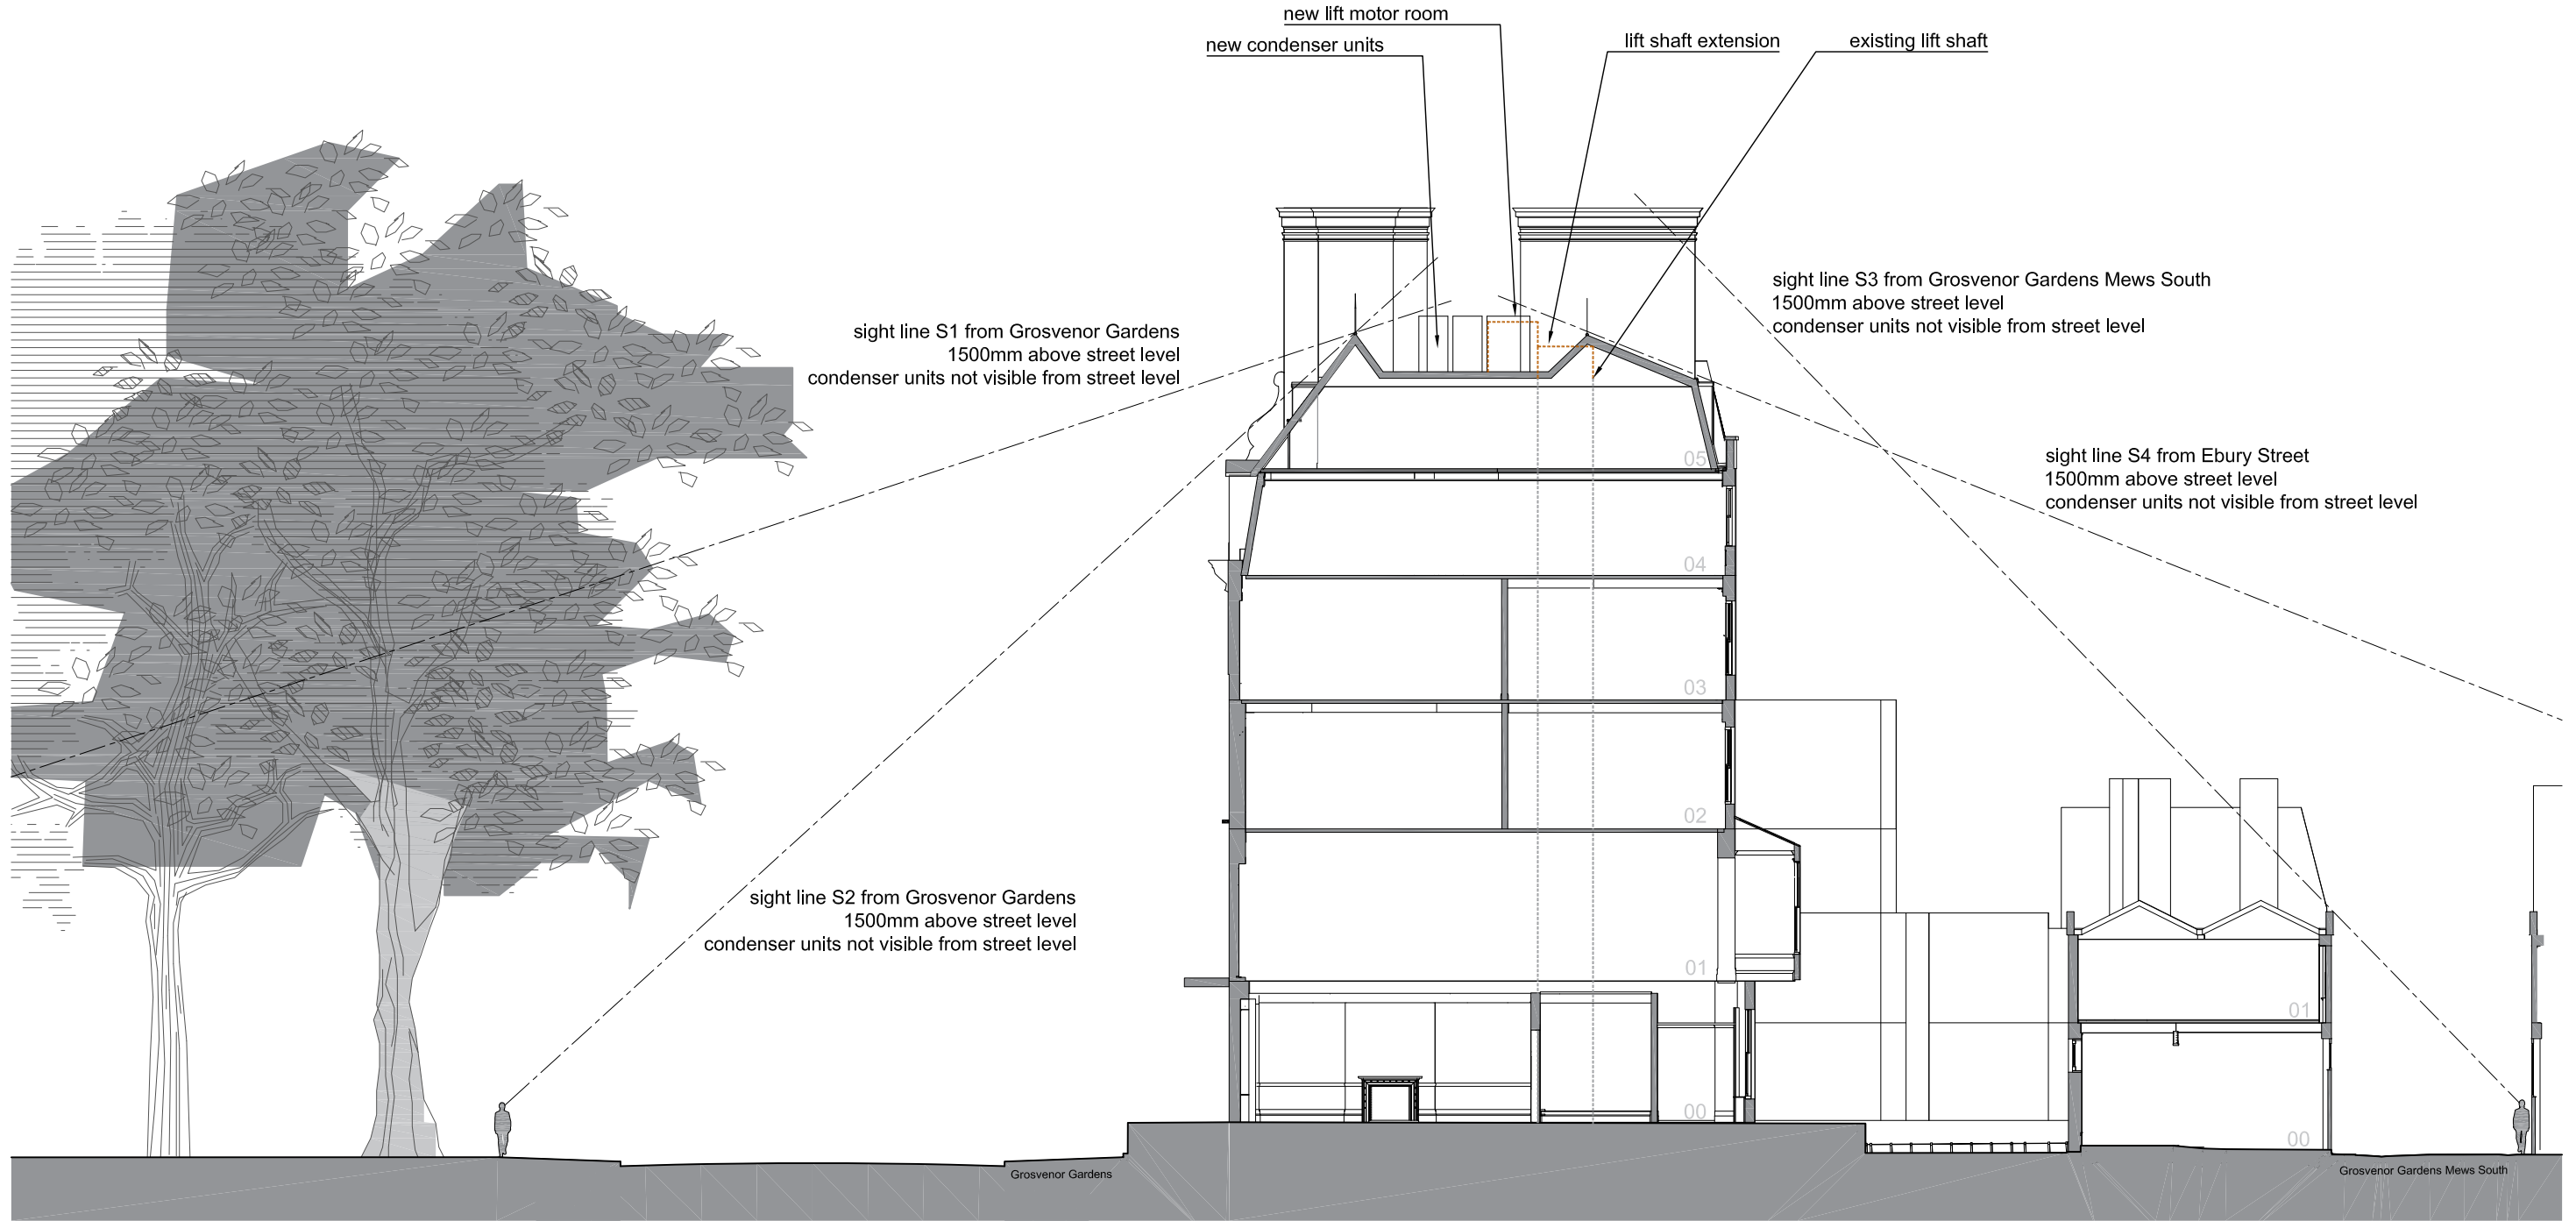

01 Section AA  
Scale 1:200

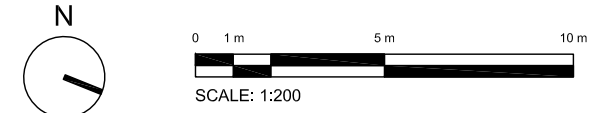

status **PLANNING**

Orbit Architects

project 40 Grosvenor Gardens & 40 Grosvenor Gardens Mews South, SW1

title Proposed Sight Line Section

scale 1:200 @ A3 date 07.10.20 author NV job no. 1986-D1-305 ver. P2