



version	date	author	version notes
P1	As dwg	As dwg	Planning issue
P2	08.01.21	SC	Planning issue

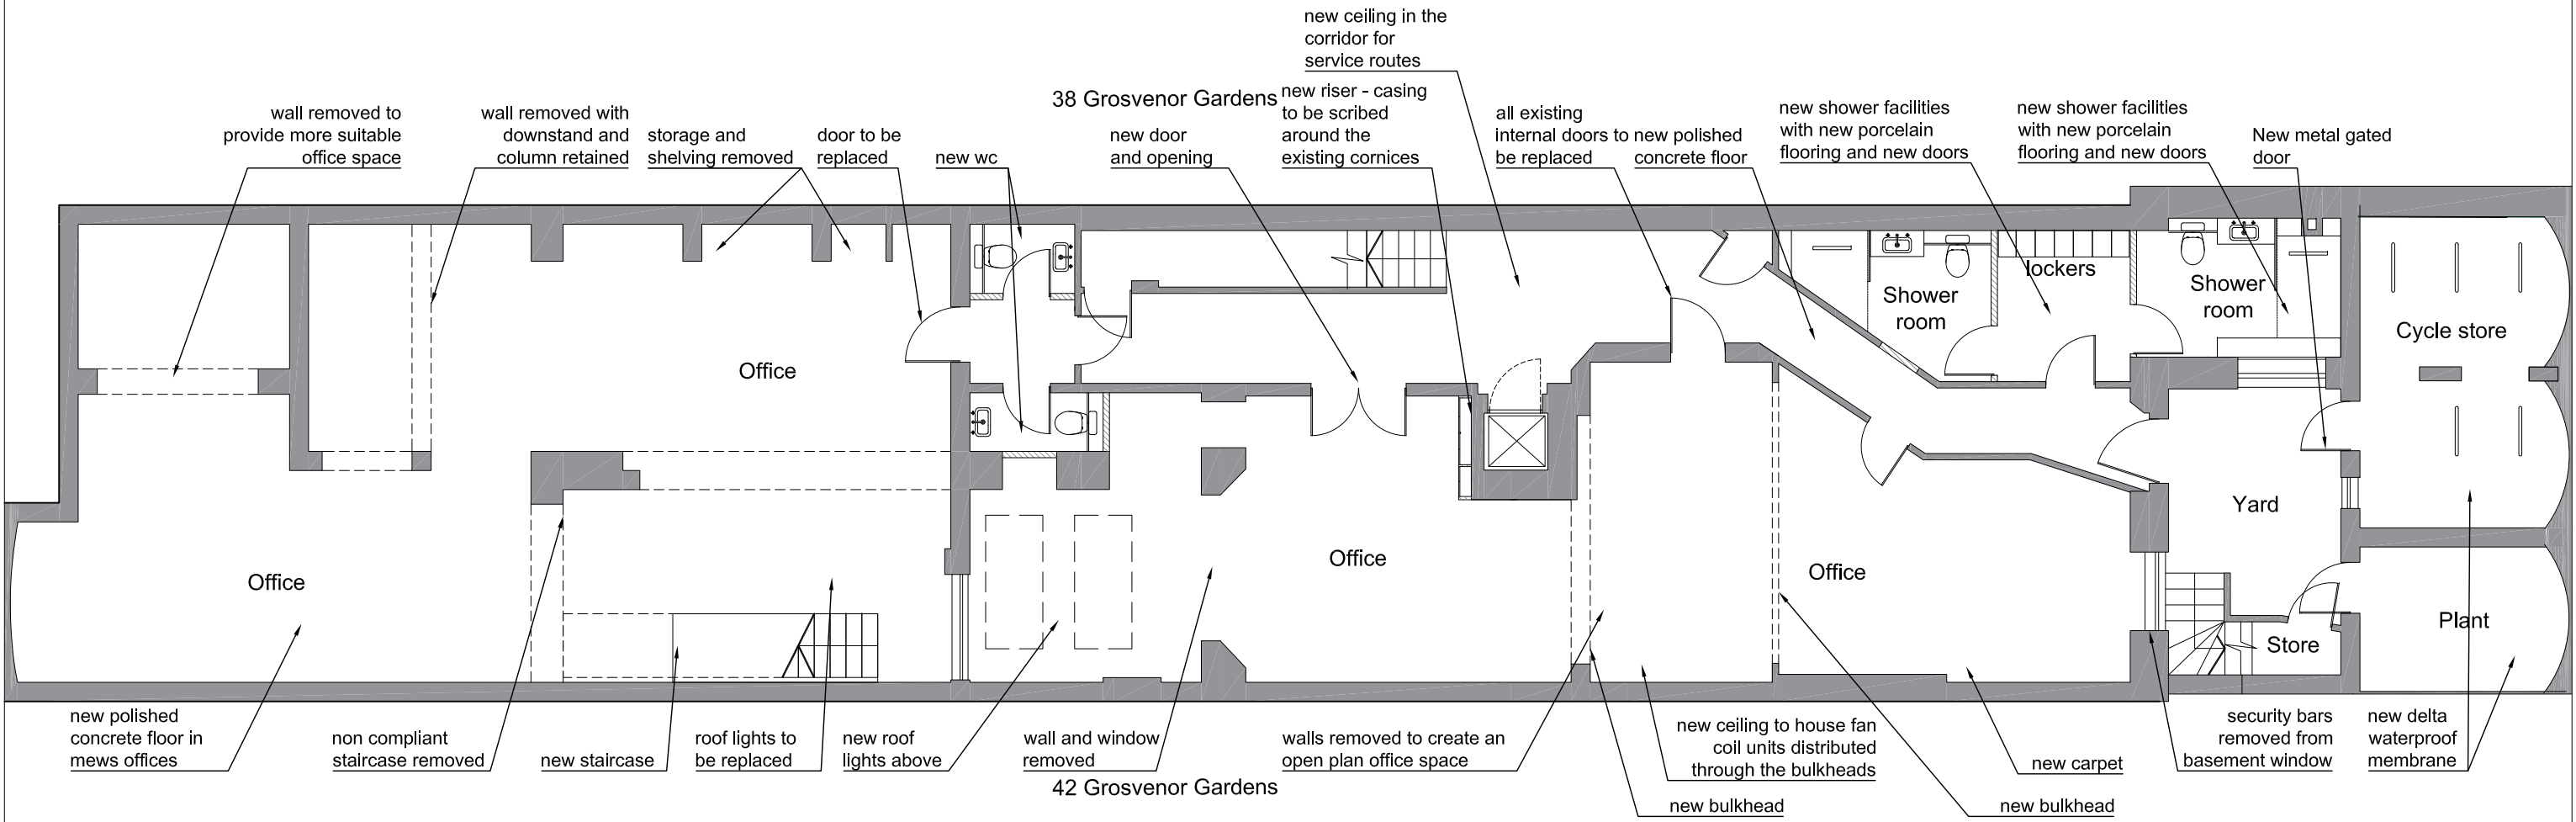

01 Basement
Scale 1:100

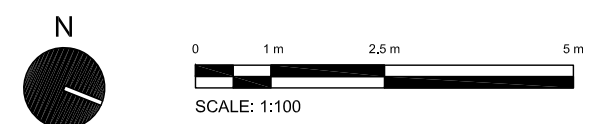

status **PLANNING**

Orbit Architects

project 40 Grosvenor Gardens & 40 Grosvenor Gardens Mews South, SW1

title Proposed Basement Plan

scale 1:100 @ A3 date 17.07.20 author NV job no. 1986-D1-099 ver. P2

© Orbit Architects 83 Blackfriars Road, London SE1 8HA t. 020 7593 3380 w. www.orbitarchitects.com e. info@orbitarchitects.com