
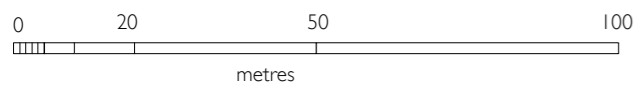


Location of Lower School
external plant enclosure

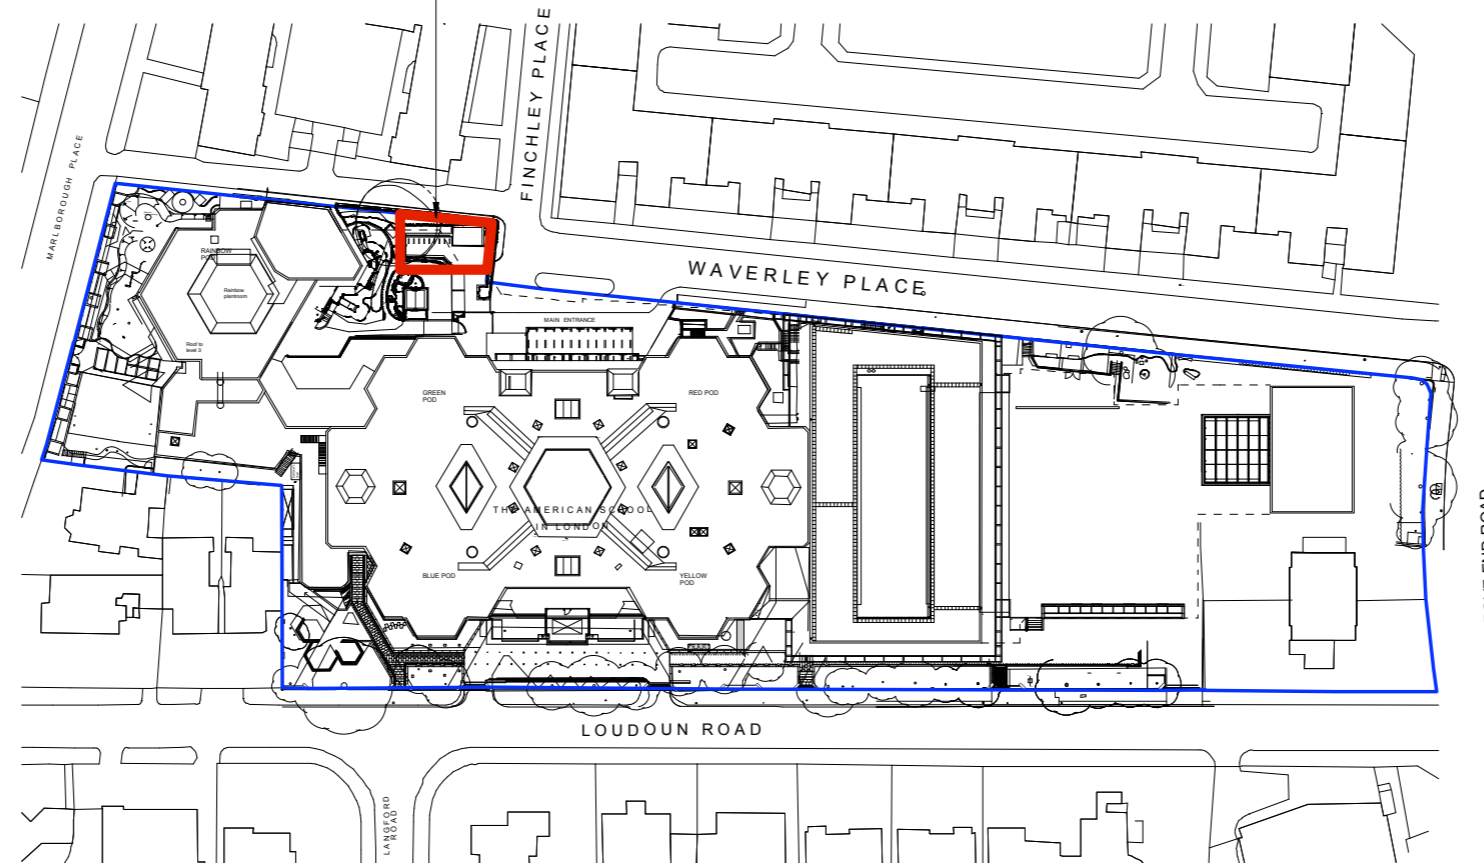

ed tooveyarchitects

studio 401 royle building
31 wenlock road
london n1 7sh
07880 725763
edtoovey@yahoo.co.uk

Revisions:

PLANNING

- Always take site measurements to verify dimensions
- Refer to M&E Engineers drawings for all services



The American School in London: LS Plant project

Location plan existing

November 2020

Drwg No. 2034 / GL / 001 -

Scale 1:1250 @ A3