



Notes

PRIOR TO THE COMMENCEMENT OF ANY WORKS, THE BUILDERS TO CHECK AND/OR
VERIFY THE DIMENSIONS OF THE SITE AND THE DIMENSIONS OF THE BUILDING AND
DIMENSIONS, THE DRAWINGS TO BE READ IN CONJUNCTION WITH ALL OTHER PROJECT
DRAWINGS, CONSTRUCTION NOTES AND/OR PROJECT SPECIFICATION. ALL DISCREPANCIES
SHOULD BE REPORTED IMMEDIATELY.
THESE DRAWINGS ARE UNDER THE OWNERSHIP OF INSIDE OUT YOUR SPACE LTD. IF ANY
CHANGES ARE MADE TO THE DESIGN WITHOUT PRIOR DISCUSSION WITH INSIDE OUT YOUR
SPACE, THE PERSON(S) RESPONSIBLE WILL TAKE ON THE PRINCIPAL DESIGNER ROLE, ITS
RESPONSIBILITIES AND LIABILITIES.

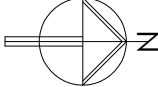

KEY:

Site boundary

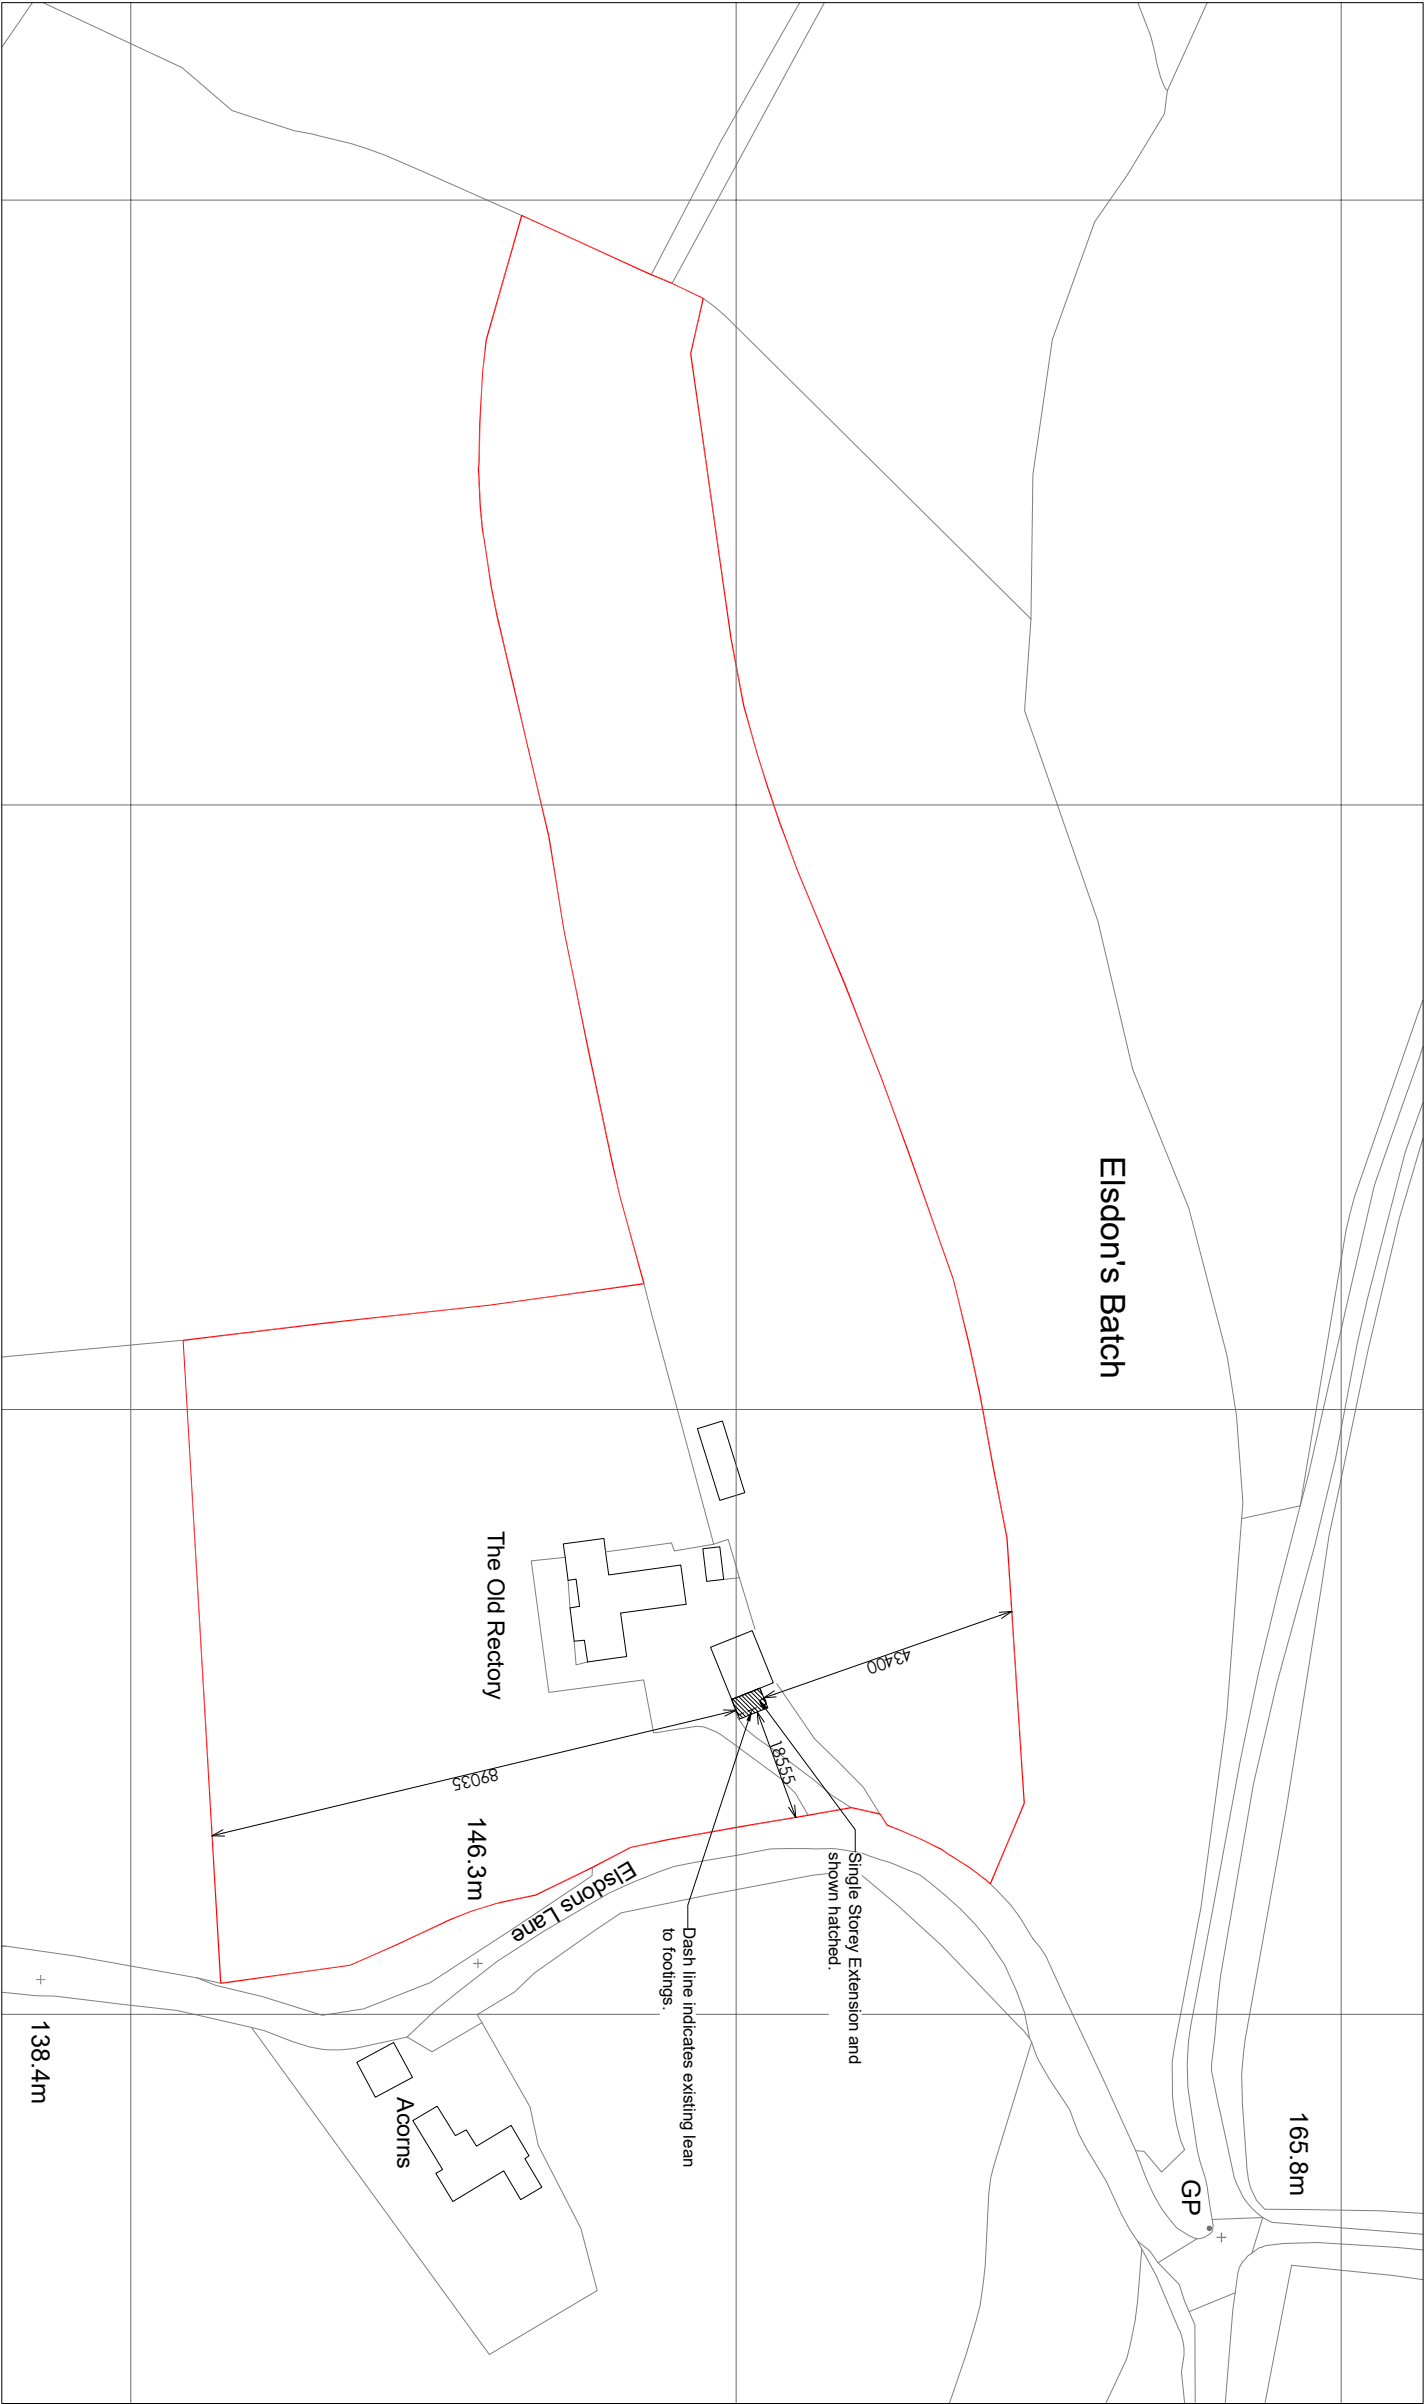

Site Location Plan

Scale 1:1250
0 1250 2500

Project Address

Ms Sophie Lamb
Garage Conversion at The Old Rectory
Elsdons Lane, Monkton Wyld
Dorset
DT6 6DA

Drawing Title	Date	Drawn by	Drawing No.
Site Location Plan	01/12/2020	GW	070 STEP 2_01
	Scale	Checked by	Stage
	A/S @ A3	GW	STEP 2
Company Address Inside Out Your Space Limited, 9 Old Church Lane, Framham, Surrey, GU9 8HH, T: 01252 902240, E: info@insideout-yourspace.co.uk, W: www.insideout-yourspace.co.uk			