


NOTES

This drawing is the copyright of Quattro Design Architects Ltd and should not be reproduced in whole or in part without written permission. Only figured dimensions to be used for construction. Check all dimensions on site. Any discrepancies are to be reported to the Architect as soon as possible.

REVISIONS

REV: DATE - DRAWN - CHECKED: NOTES

-: 28.02.20 - LM - HP:
Drawing created.

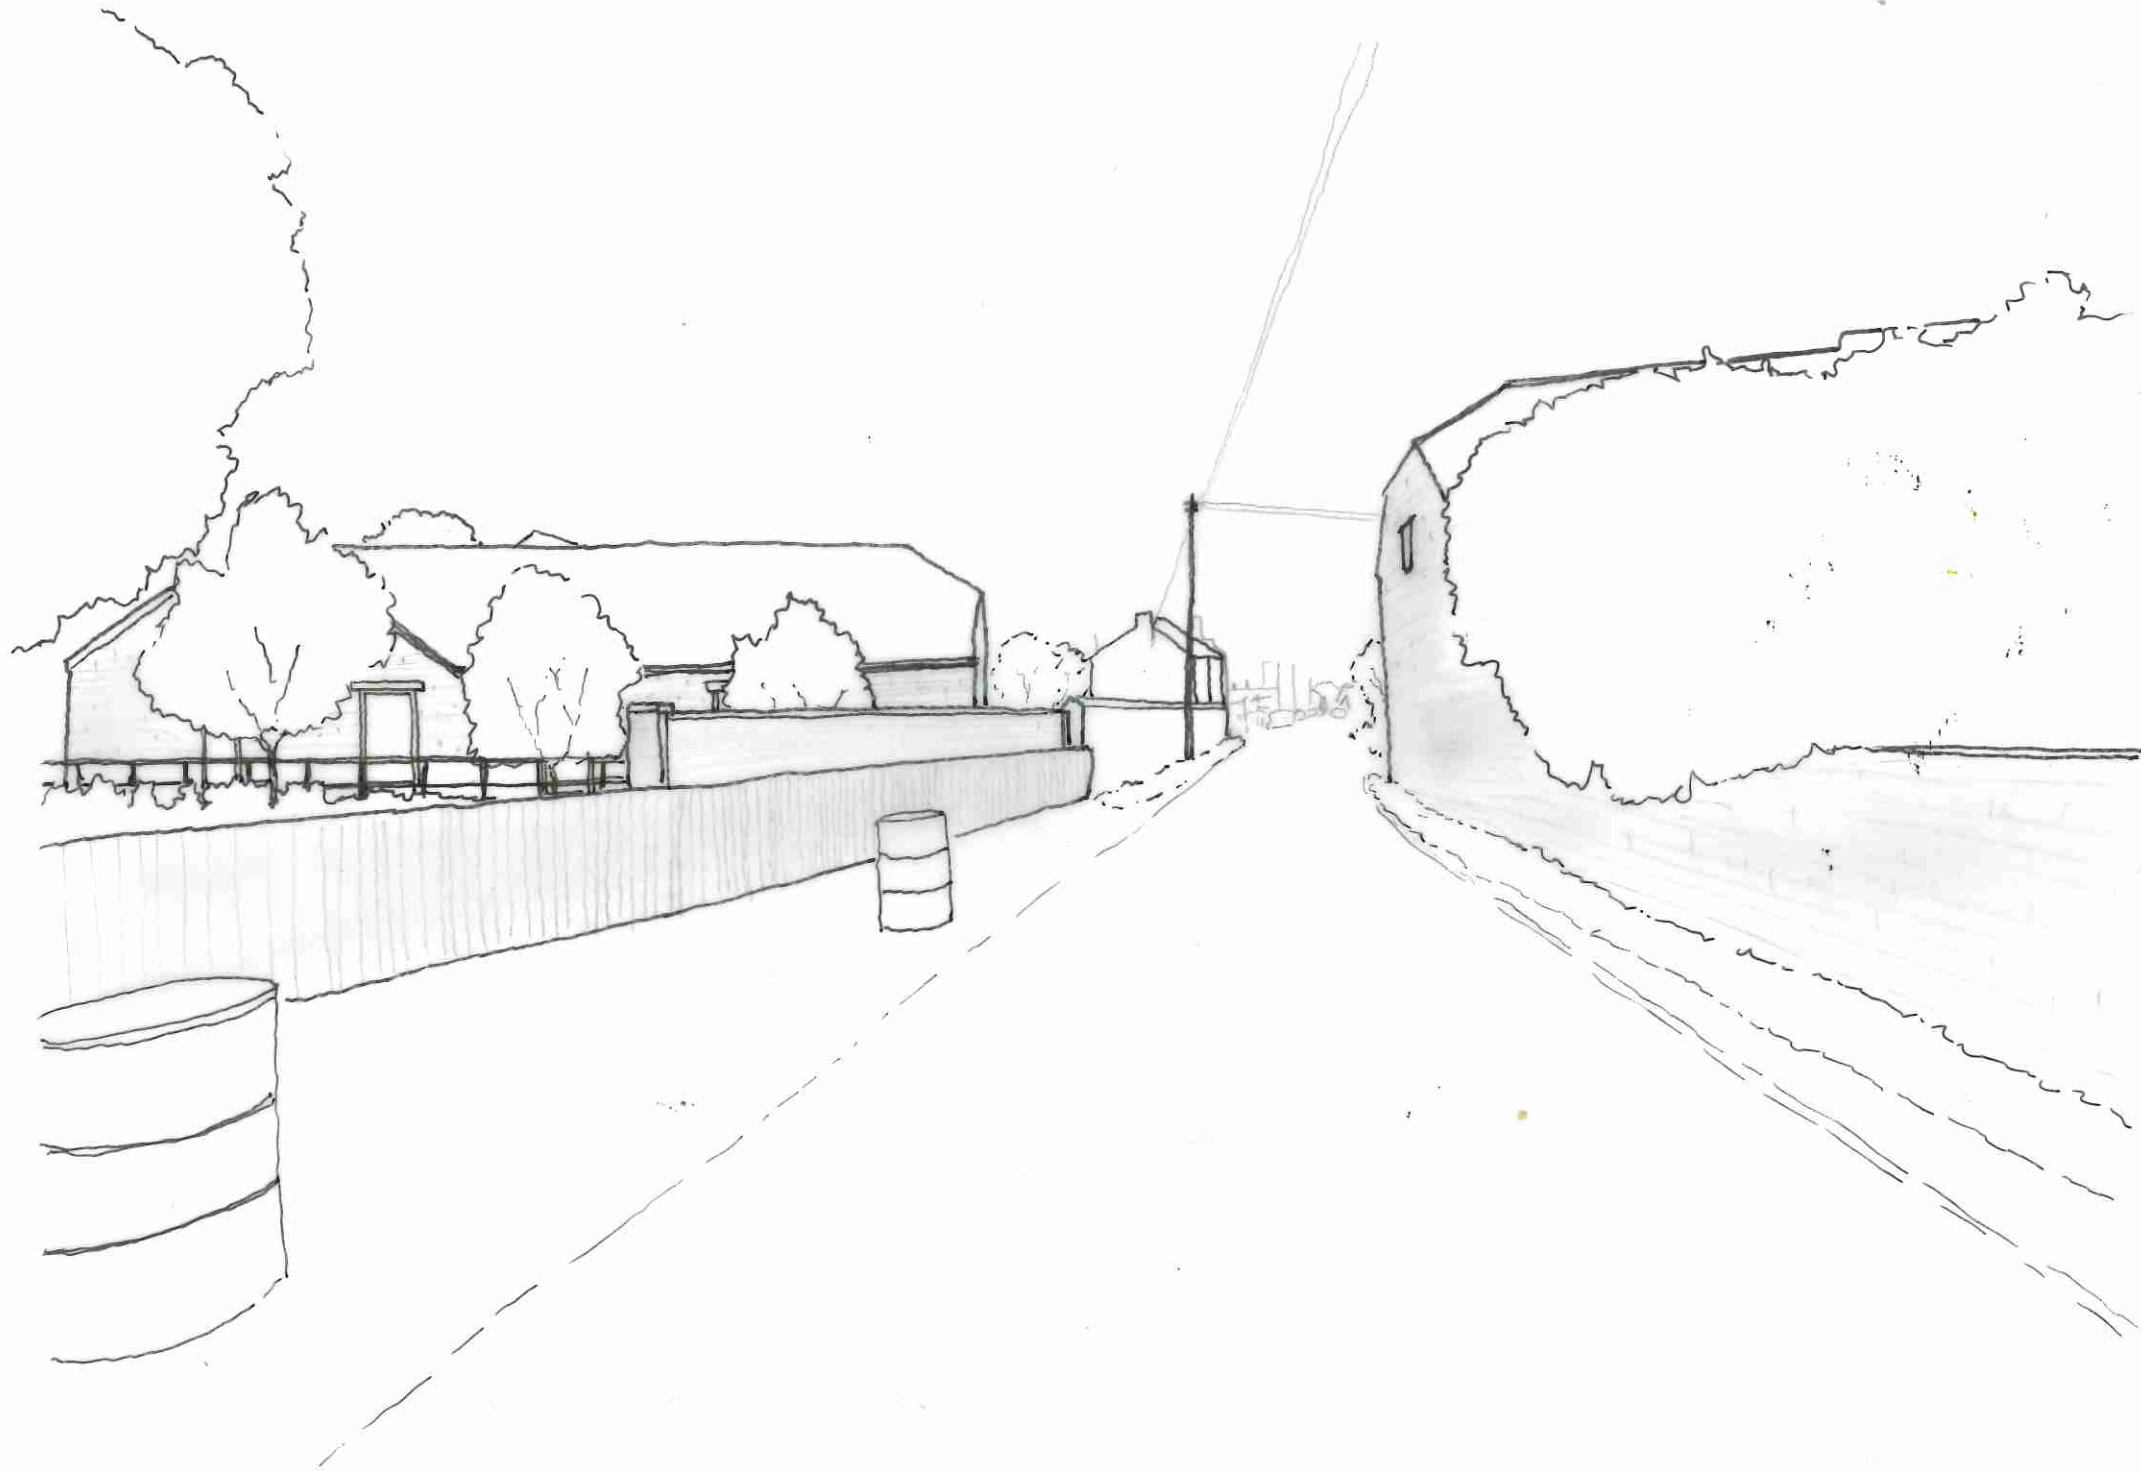

DRAWING TITLE

Sketch
Illustrative View Northwards
Along High Street

PROJECT

High Street, Saul

CLIENT

Aqua Construction

SCALE

Not to Scale

DATE

Feb 2020



DRAWING NO.

REV

5904-P-009

-