


# Park Gate Cottage, Clapton, Berkeley - Location Plan

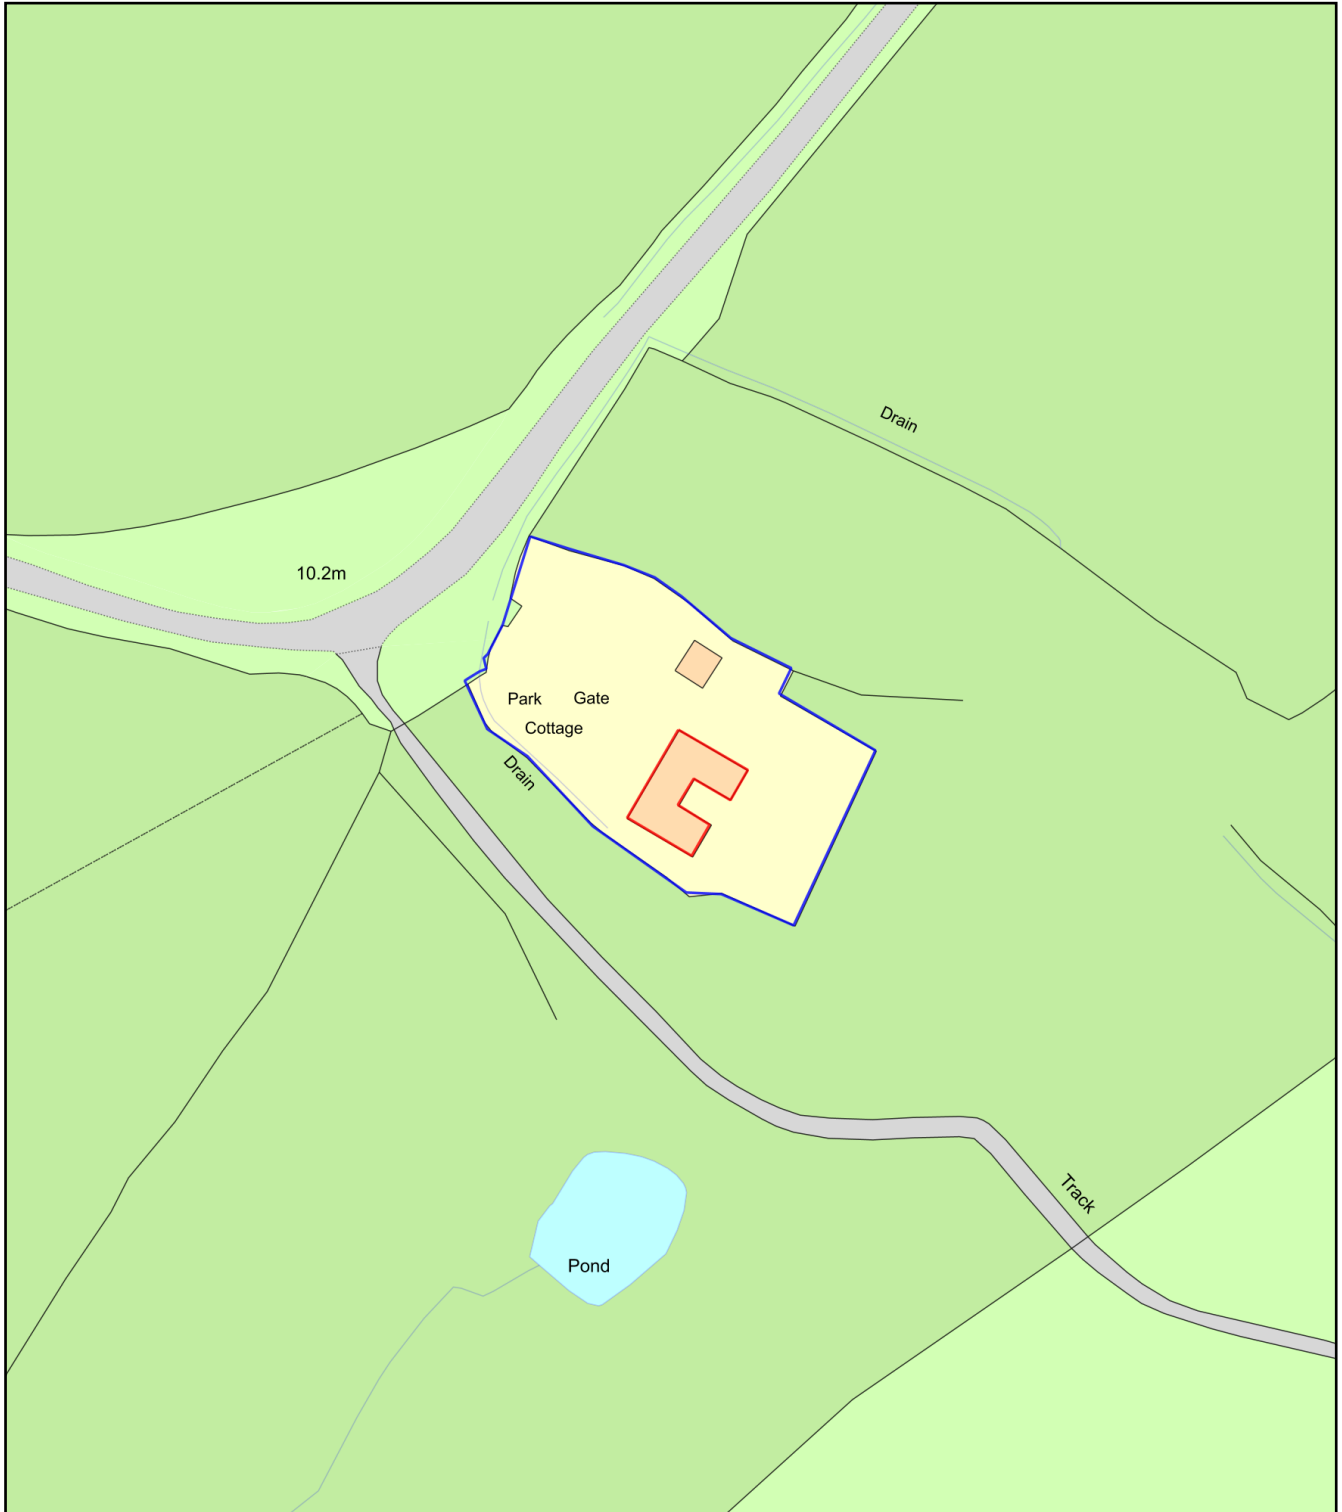

Plan Produced for: Mr & Mrs R Pitman

Date Produced: 16 Dec 2020

Plan Reference Number: TQRQM20351161122996

Scale: 1:1250 @ A4