



- Copper Beach Tree
- Yew Tree




Existing Block Plan | Scale 1:500

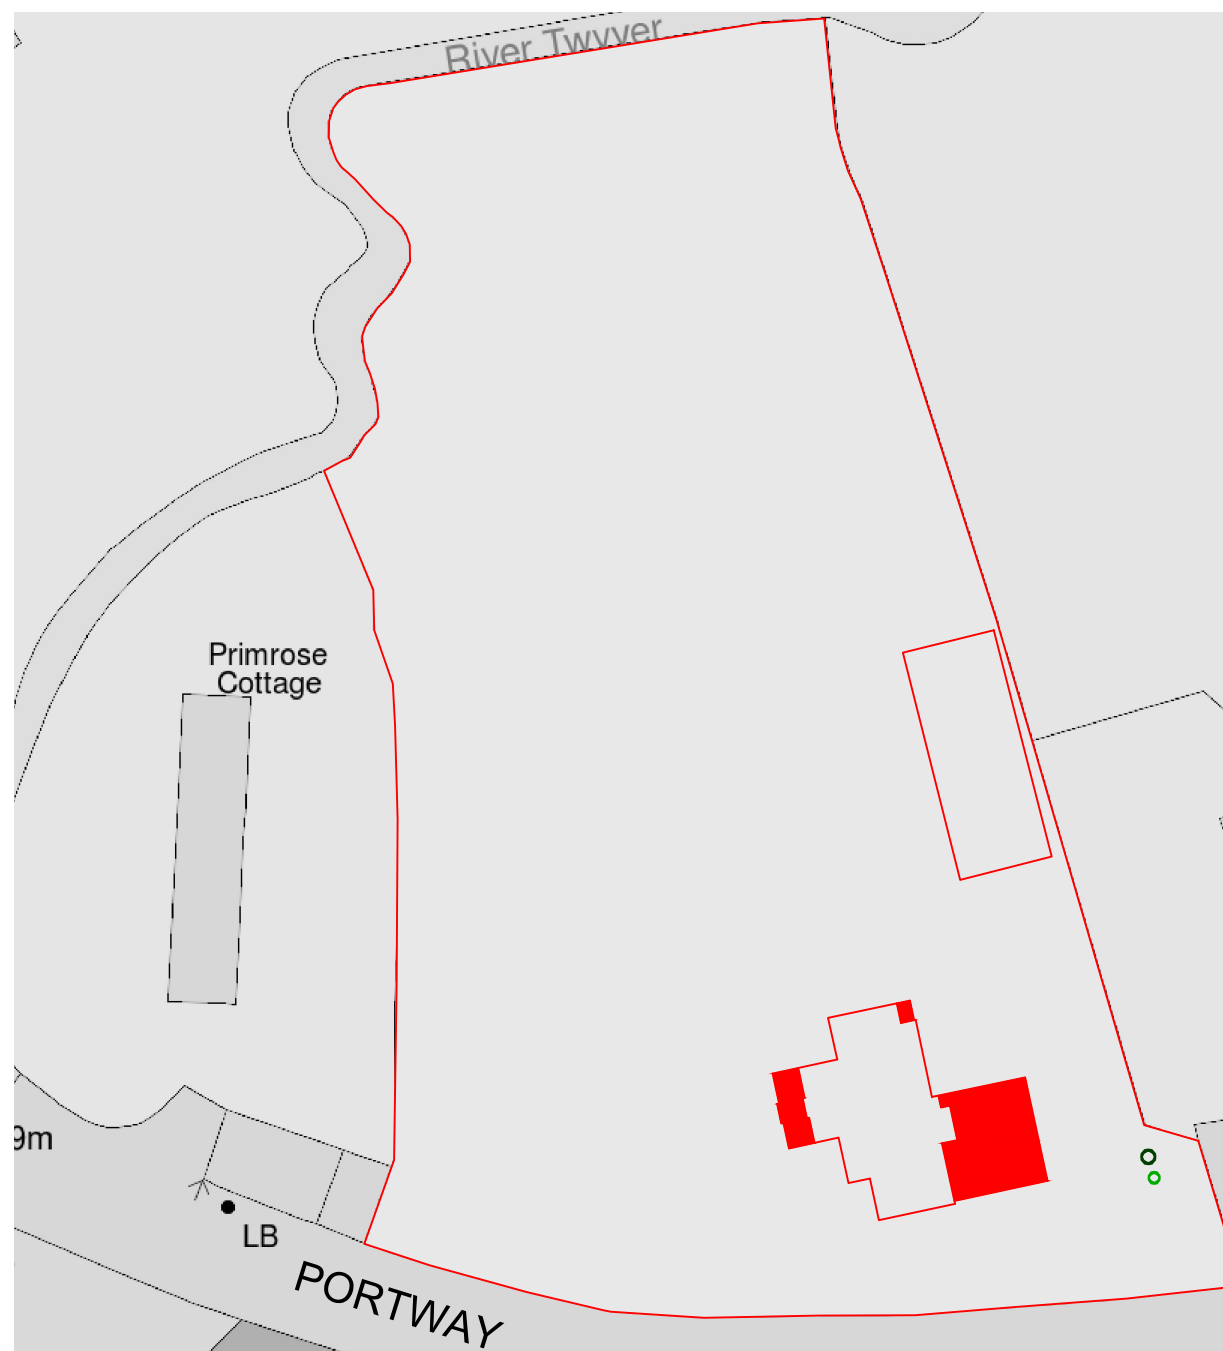

Proposed Block Plan | Scale 1:500

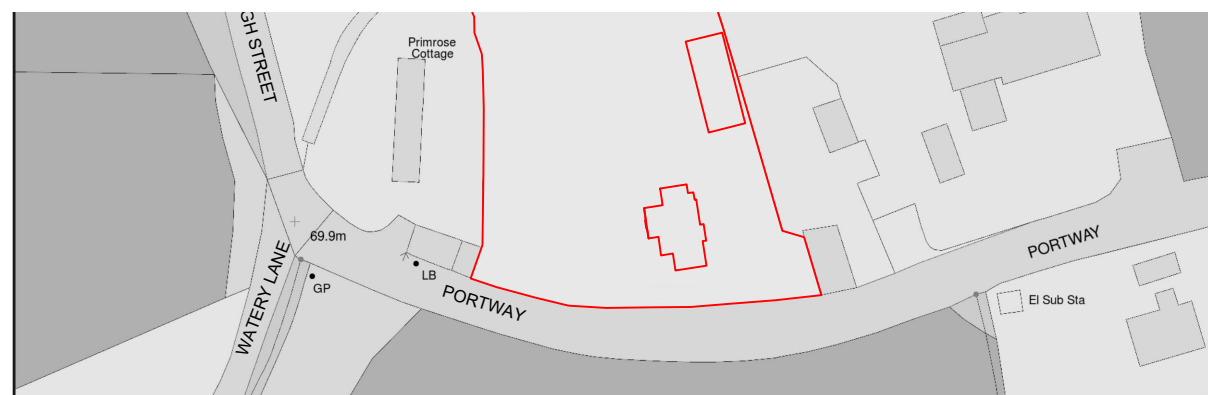

Existing Location Plan | Scale 1:1250

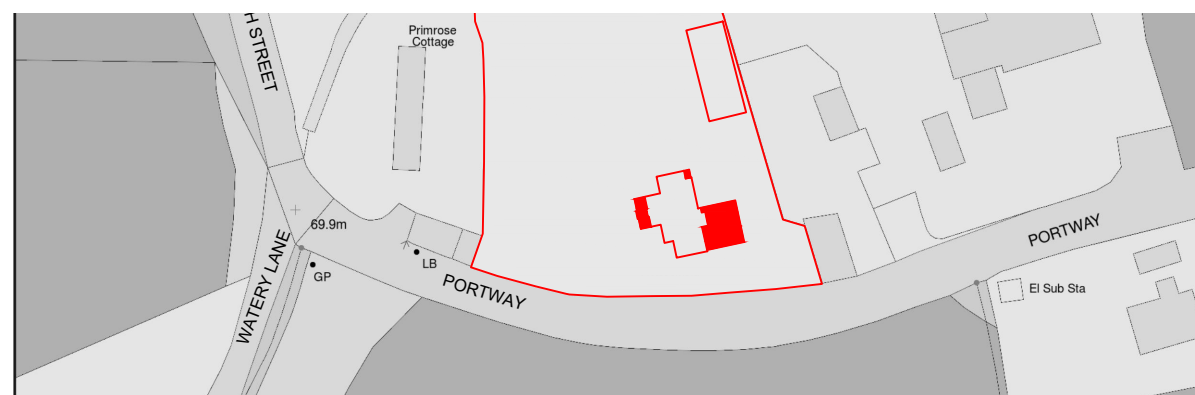

Proposed Location Plan | Scale 1:1250

Client Property	Mr & Mrs Gulley Cotteswold, Portway Upton St Leonards Gloucester
Title	Location Plans
Date	15.07.20
Drawn By	CG
Scale	1:500 & 1:1250
Rev	07