


04d

Drawing Number GUSL 20 04d
Proposed Elevations A3 Scale 1:100

Design Statement | Proposal

Due to providing living accommodation that is DDA compliant a proposed ground floor room will be suitably converted, this will in-turn omit a flexible ground floor room.


To maintain a flexible room a home office has been proposed on the first floor.

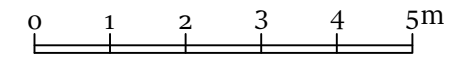

Proposed Elevation B



Proposed Elevation A
(Road View)

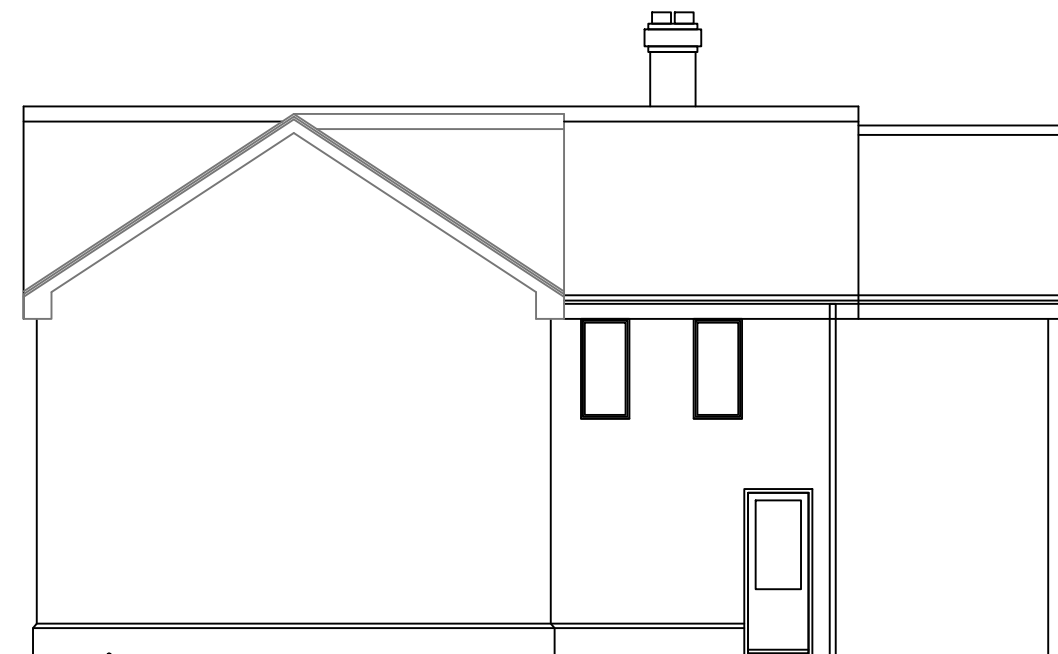

Proposed Elevation D



Proposed Elevation C

Proposed Elevations | Scale 1:100

Client	Mr & Mrs Gulley
Property	Cotteswold, Portway Upton St Leonards Gloucester
Title	Proposed Elevations
Date	15.07.20
Drawn By	CG
Scale	1:100
Rev	10