
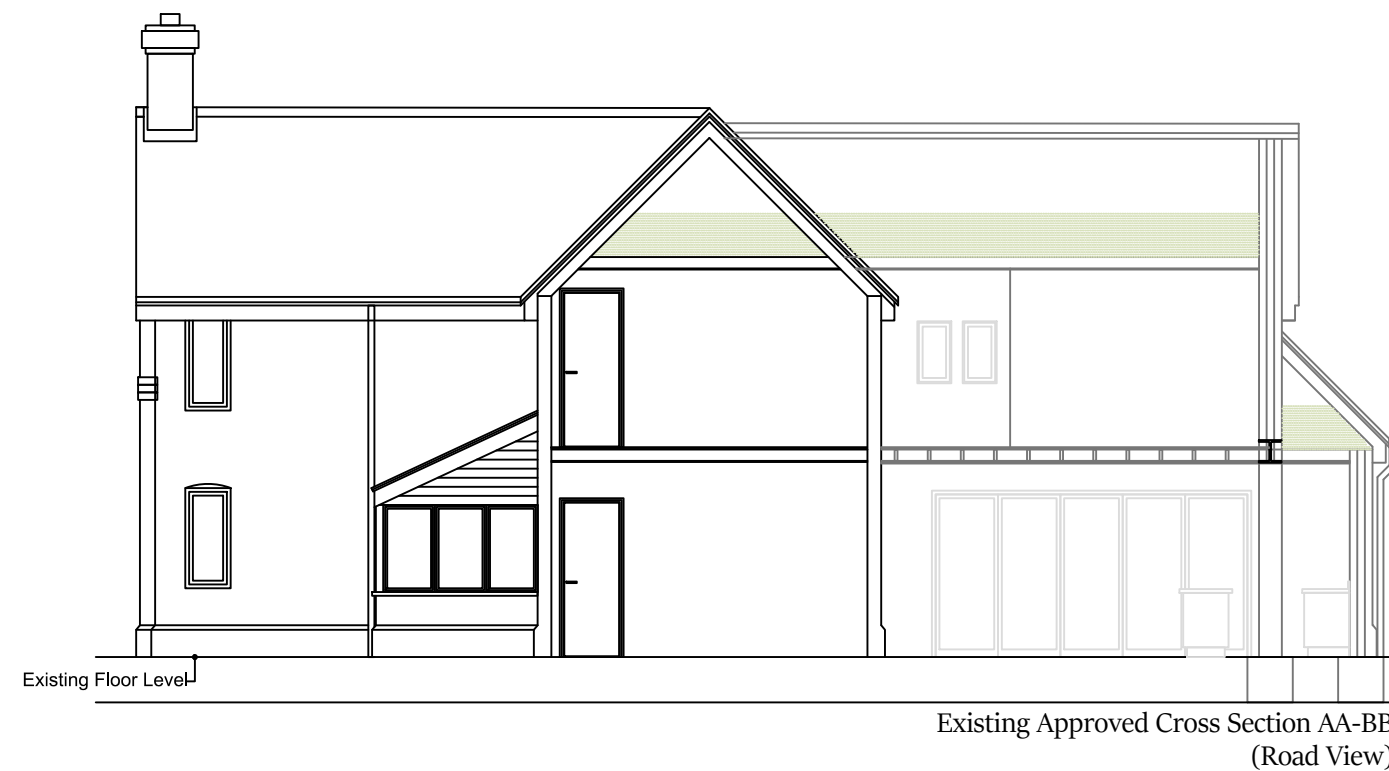
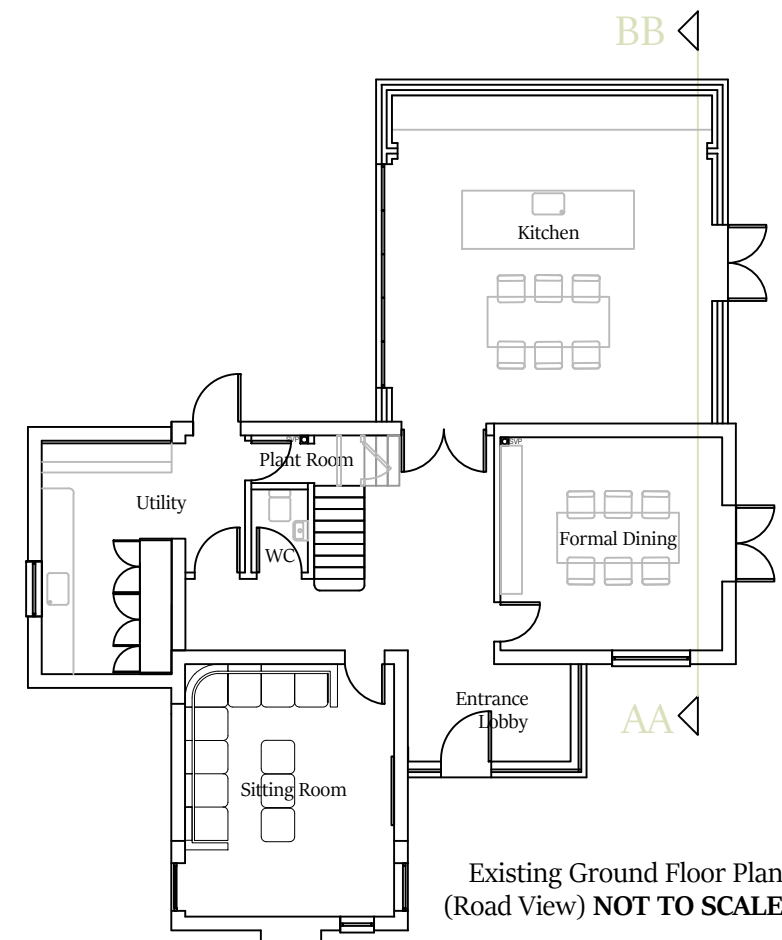
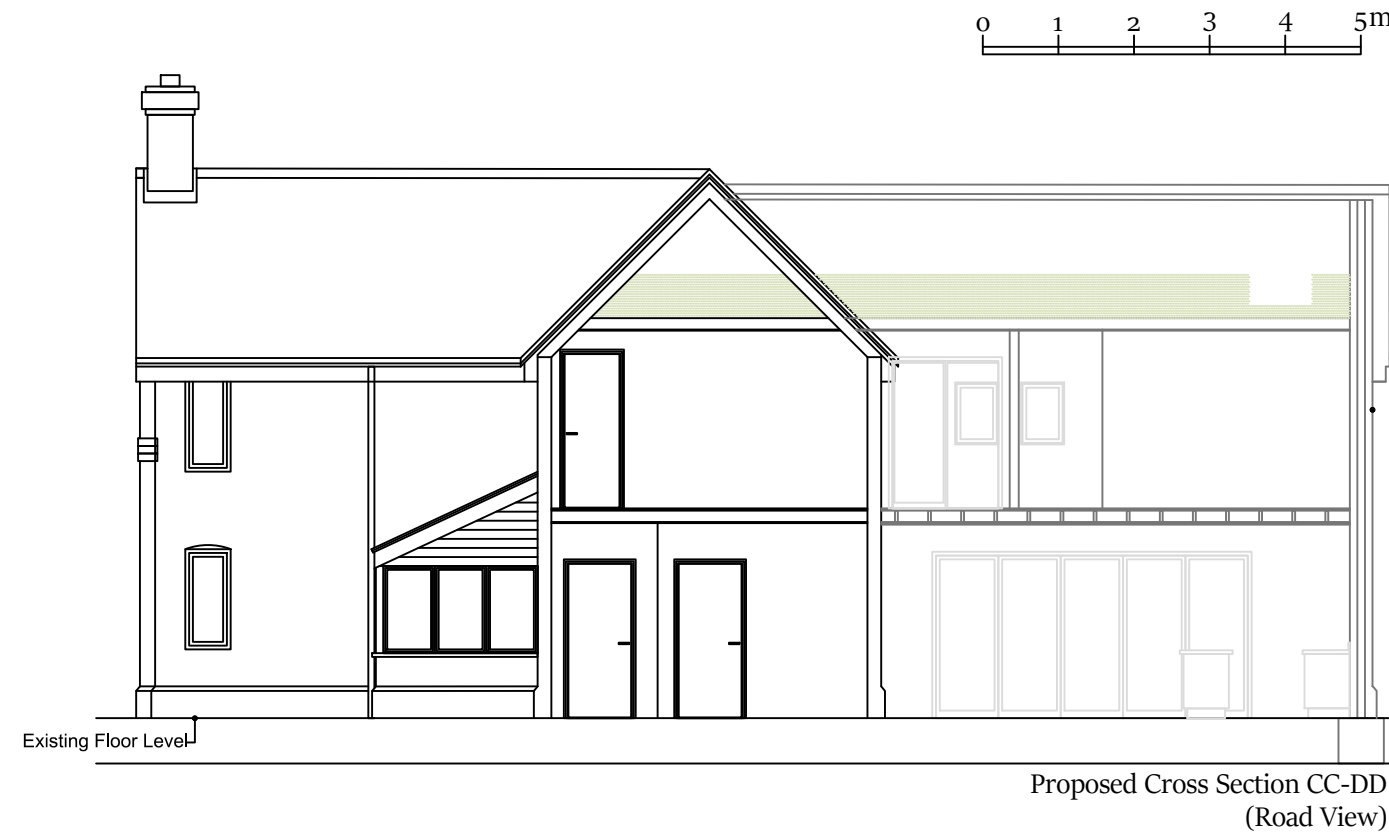


04B

Drawing Number GUSL 20 04B
Proposed Sections A3 Scale 1:100

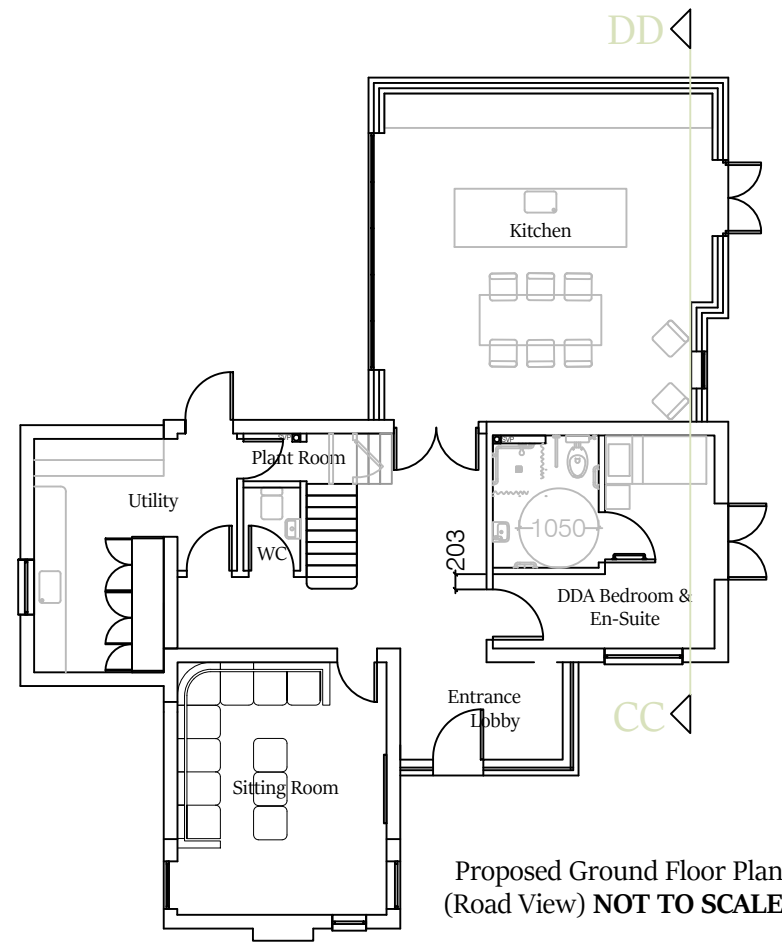

Proposed Elevations | Scale 1:100

Client | Mr & Mrs Gulley
Property | Cotteswold, Portway
Upton St Leonards
Gloucester
Title | Proposed Sections
Date | 15.07.20
Drawn By | CG
Scale | 1:100
Rev | 08