


Existing Ground Floor



Existing First Floor

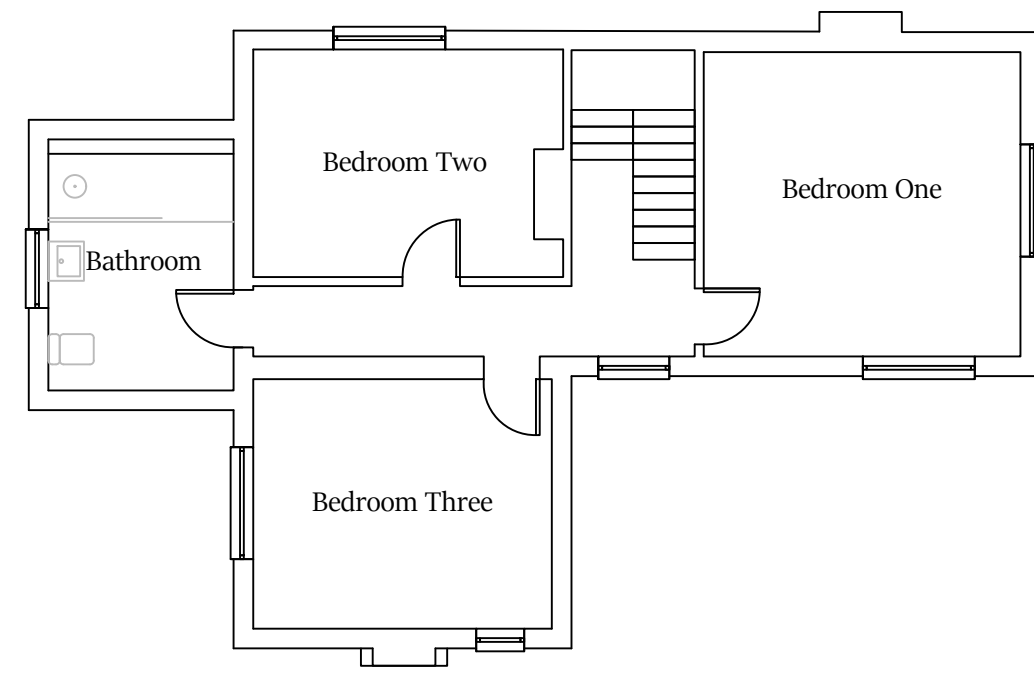

Existing Plans | Scale 1:100

| | |
|-----------------|--|
| Client | Mr & Mrs Gulley |
| Property | Cotteswold, Portway Upton St Leonards Gloucester |
| Title | Existing Plans |
| Date | 15.07.20 |
| Drawn By | CG |
| Scale | 1:100 |
| Rev | 07 |