



Cotteswold, Portway, Upton St Leonards, Gloucestershire, GL4 8DP

Cotteswold, Portway, Upton St Leonards, Gloucestershire, GL4 8DP

06

Drawing Number
Location Plans

GUSL 20 06
A3 Scale 1:250

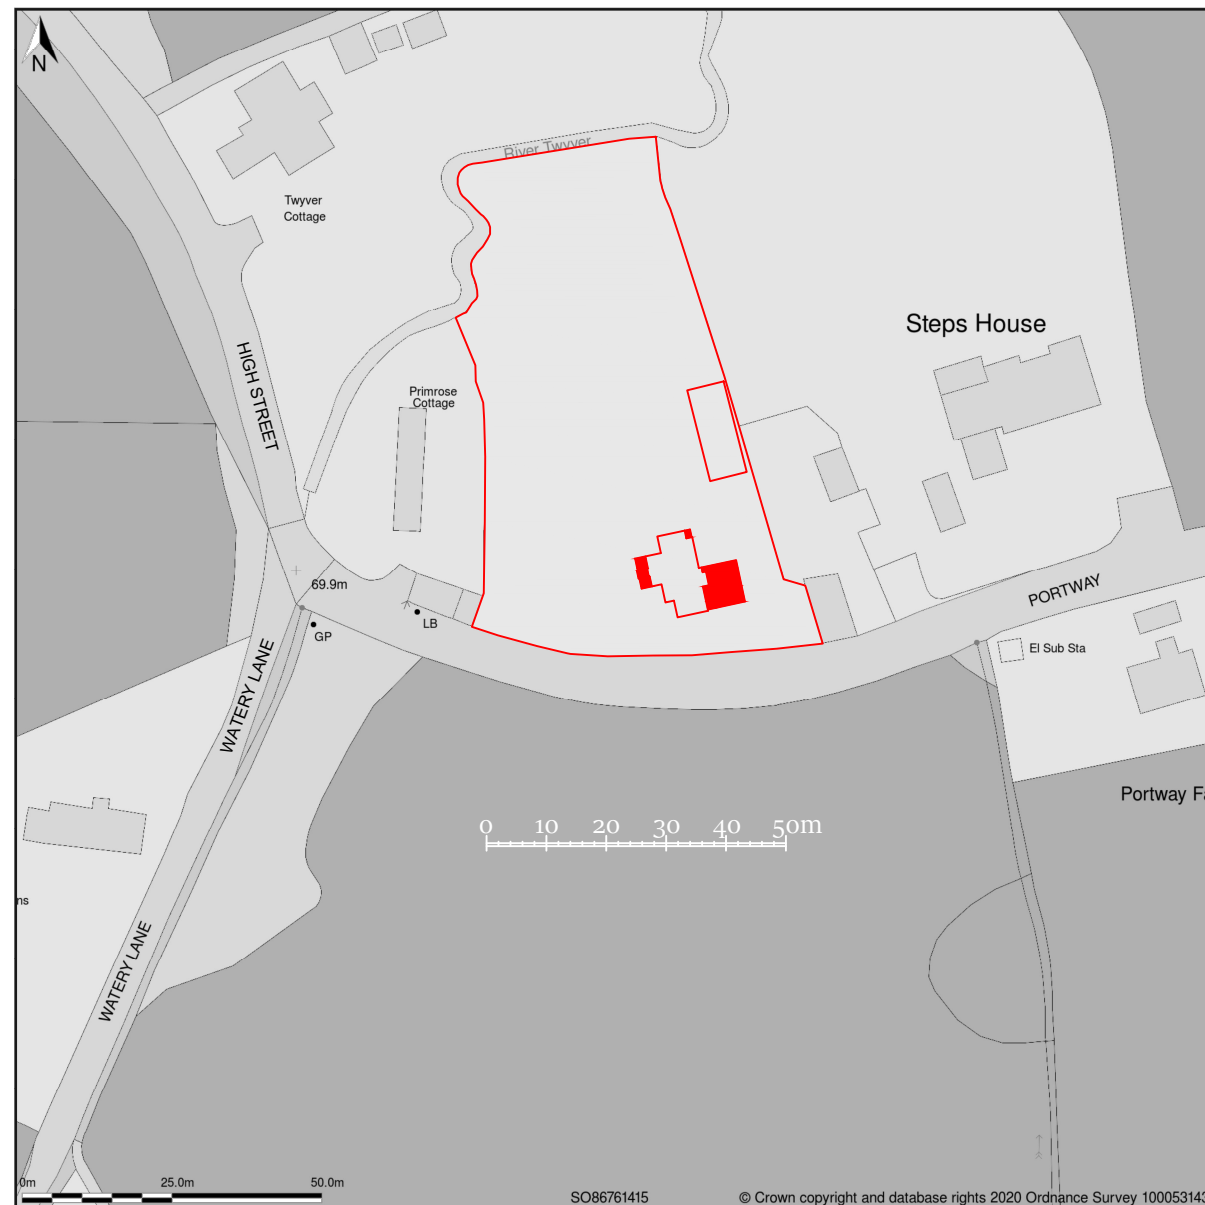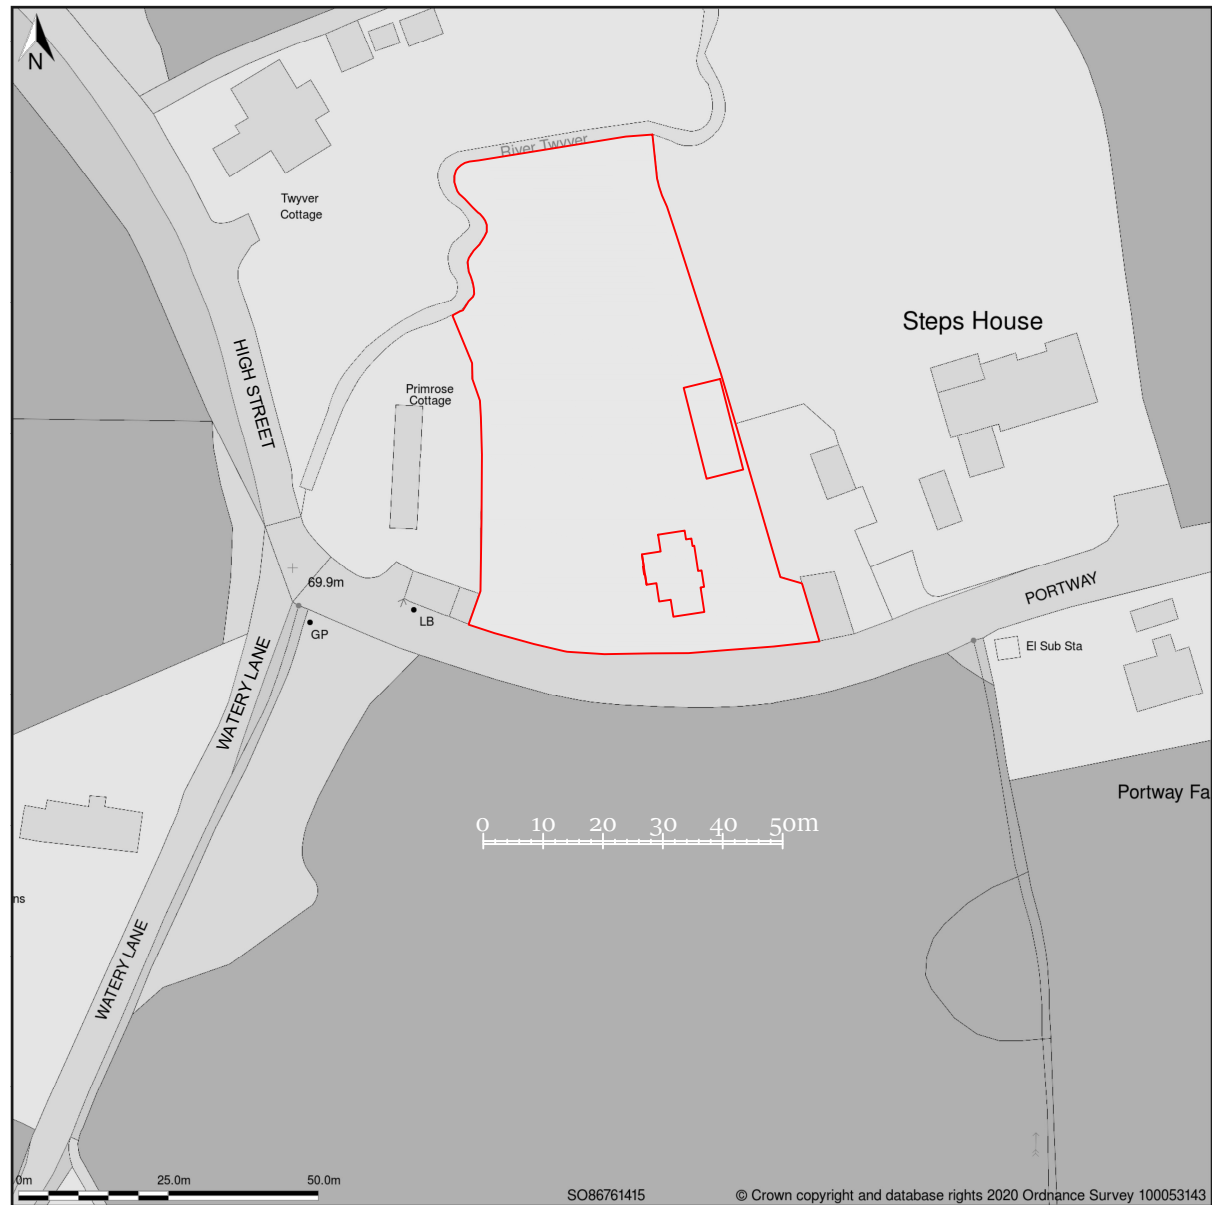

Existing Location Plan | Scale 1:1250

Proposed Location Plan | Scale 1:1250

Client	Mr & Mrs Gulley
Property	Cotteswold, Portway Upton St Leonards Gloucester
Title	Location Plans
Date	15.07.20
Drawn By	CG
Scale	1:1250
Rev	07