




PROPOSED FRONT ELEVATION

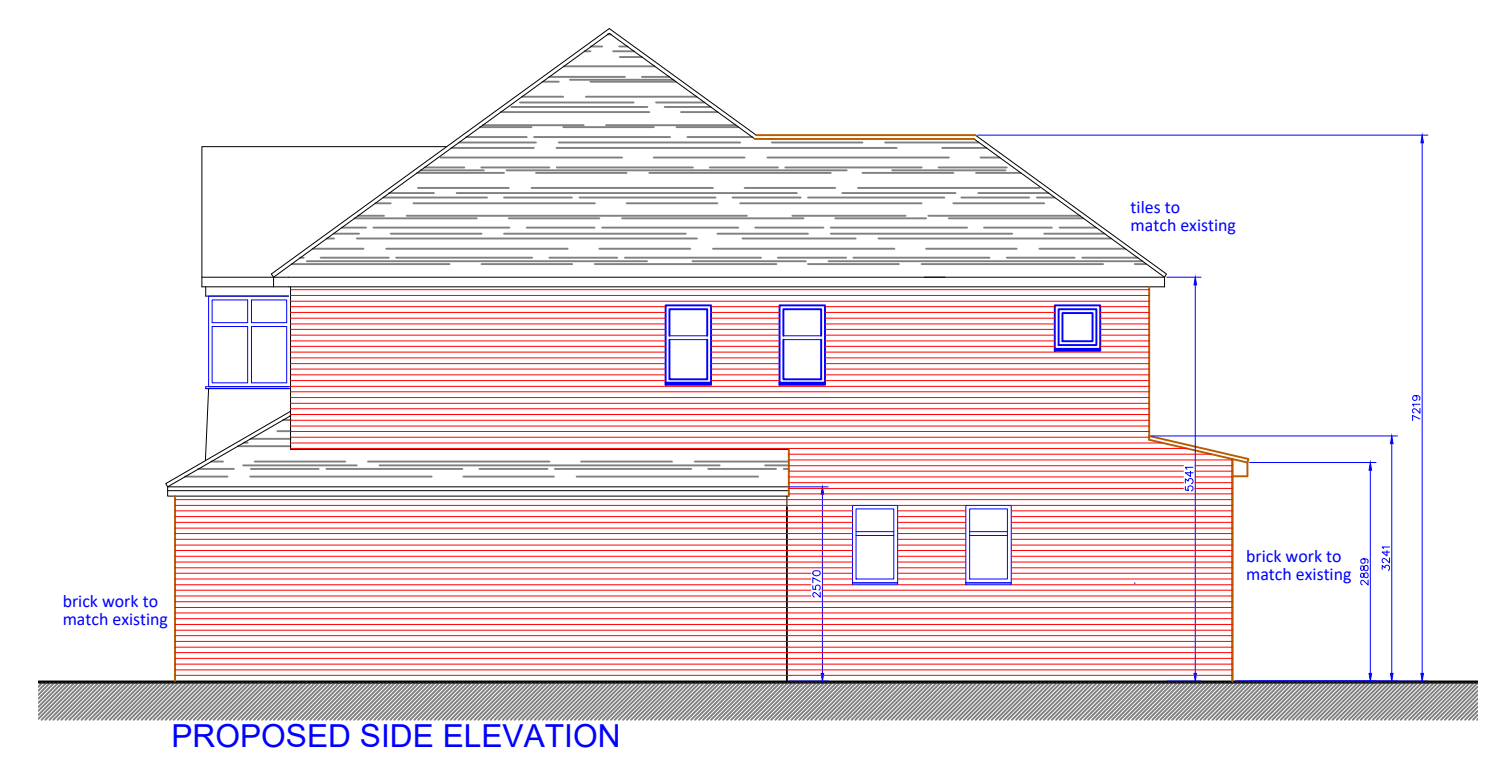

PROPOSED SIDE ELEVATION

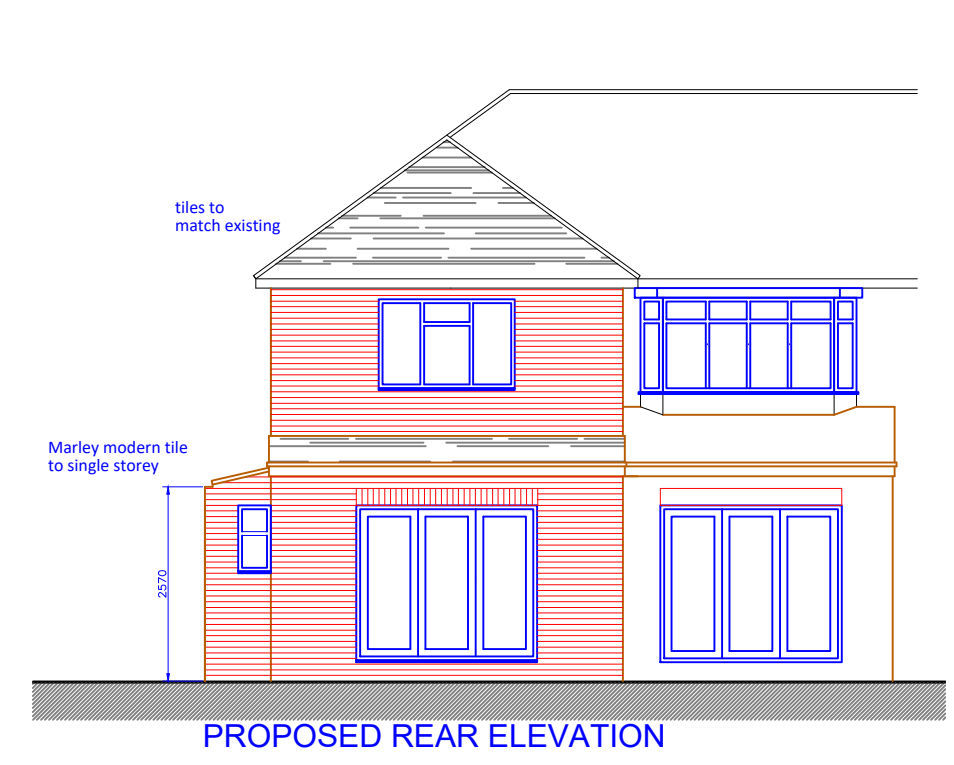


PROPOSED REAR ELEVATION

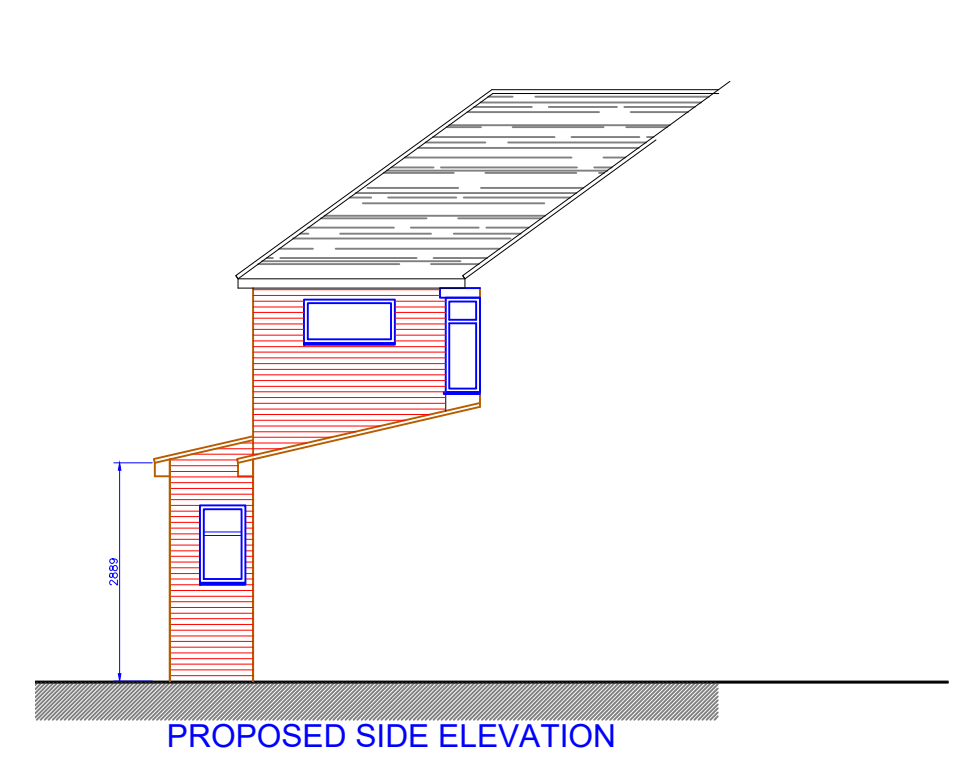

PROPOSED SIDE ELEVATION



EXISTING FRONT ELEVATION

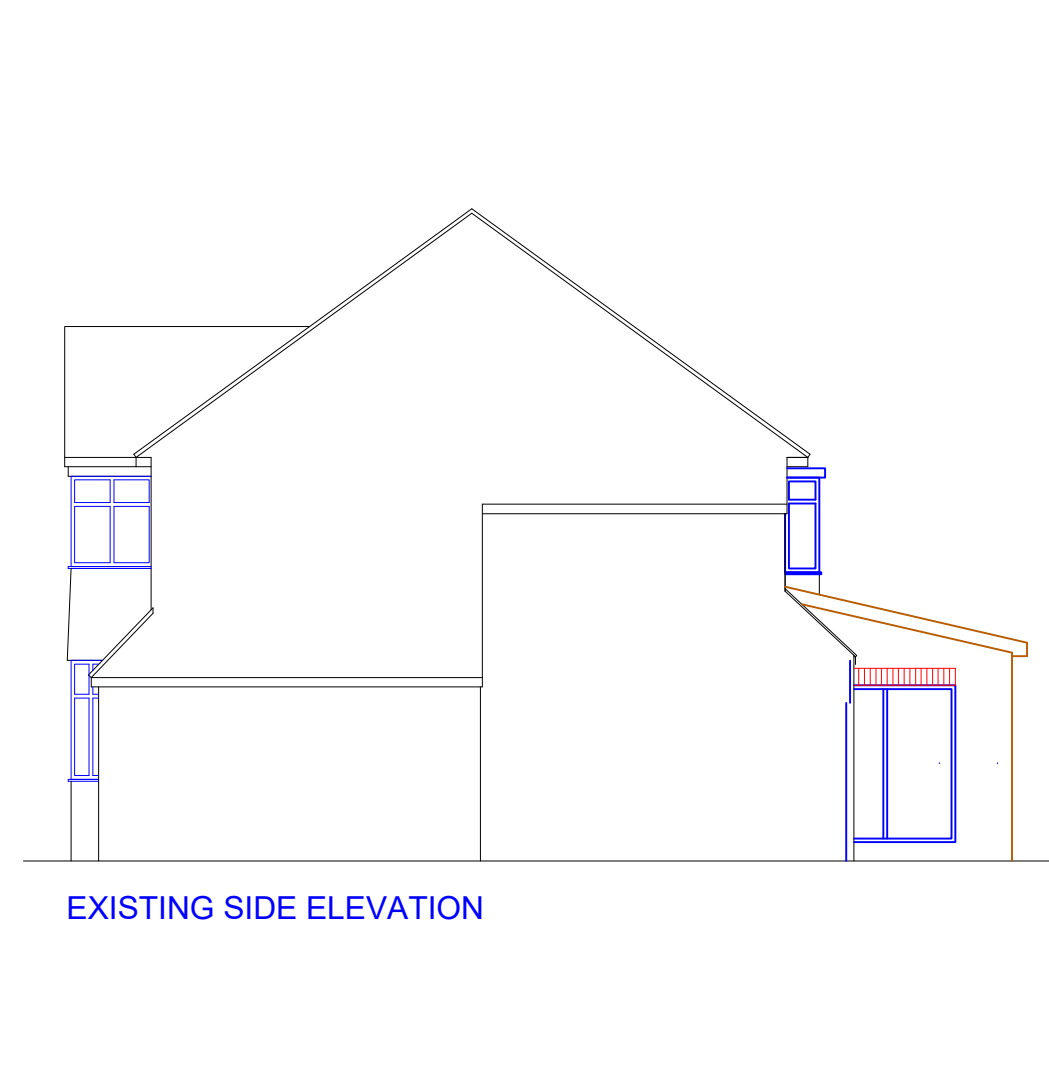



EXISTING SIDE ELEVATION




EXISTING REAR ELEVATION




SITE LOCATION PLAN 1:1250

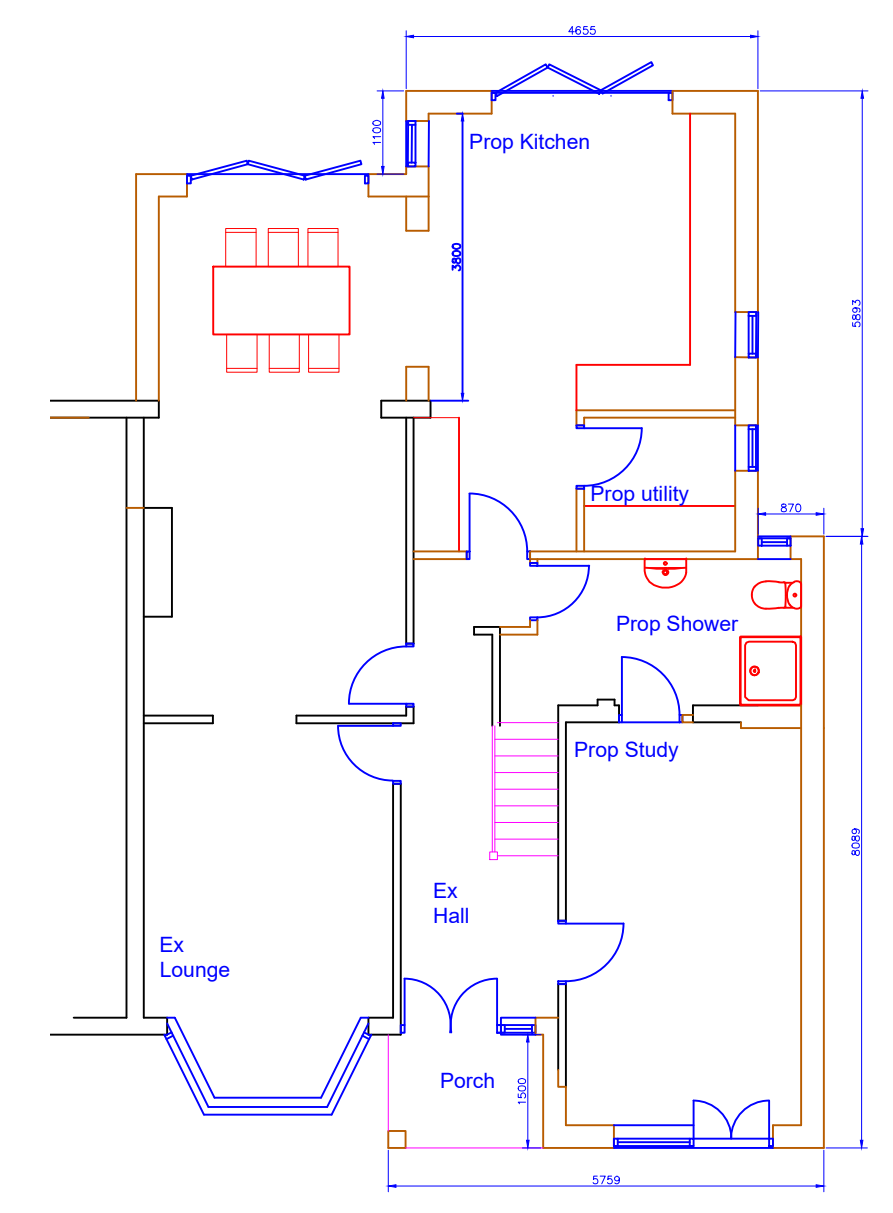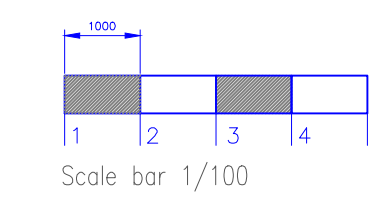


PROPOSED GROUND FLOOR

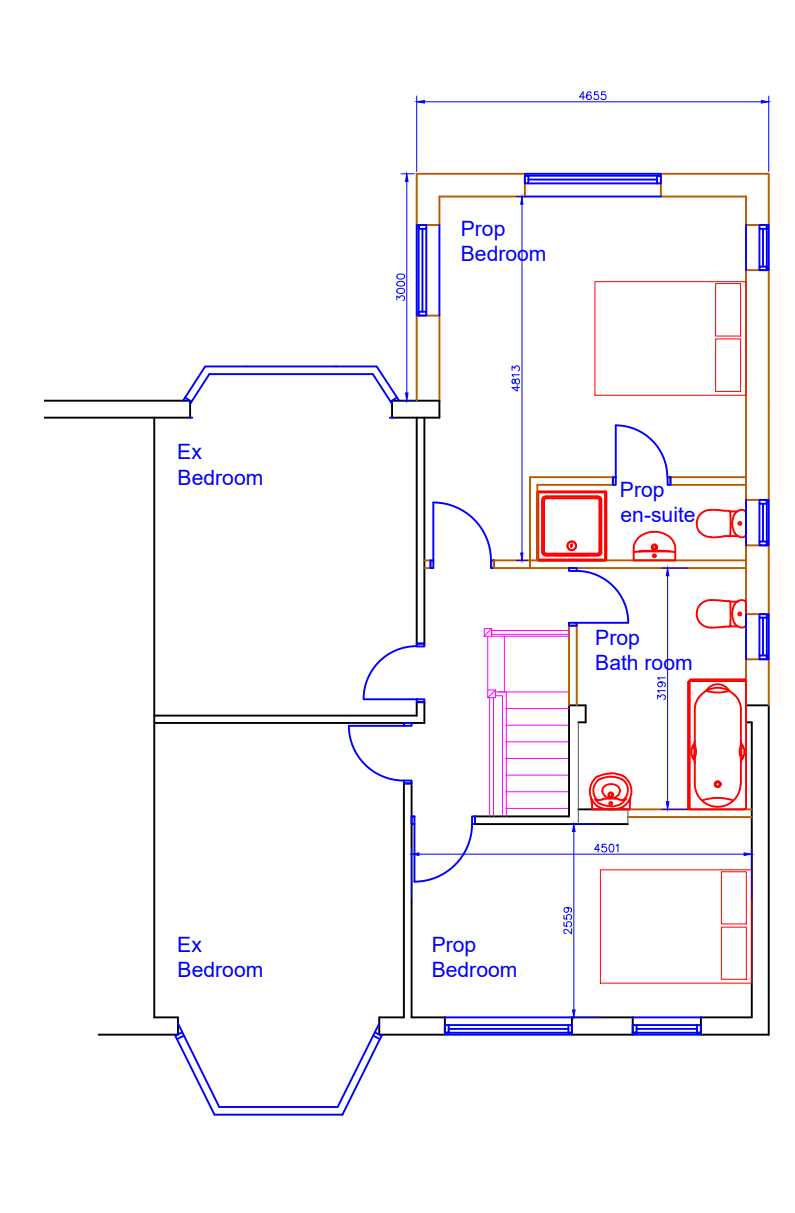


PROPOSED FIRST FLOOR

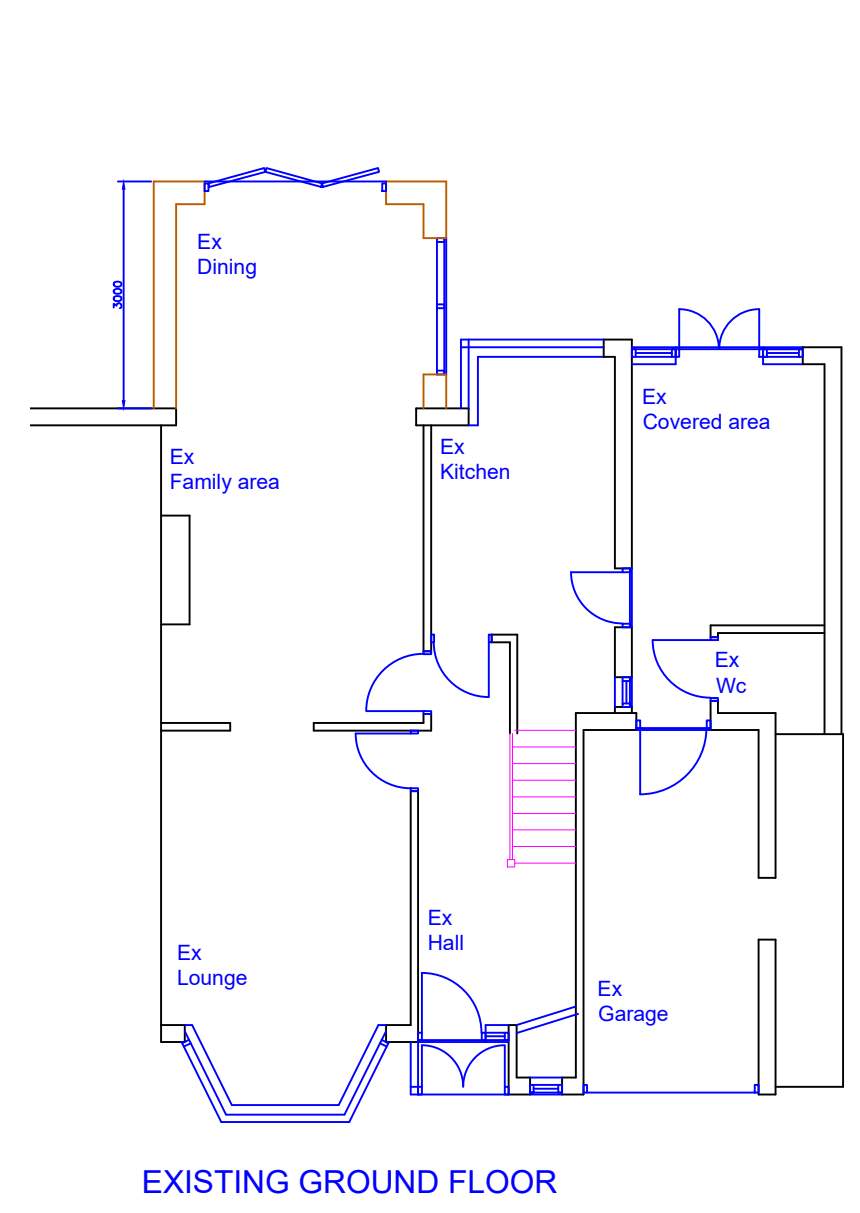

EXISTING GROUND FLOOR

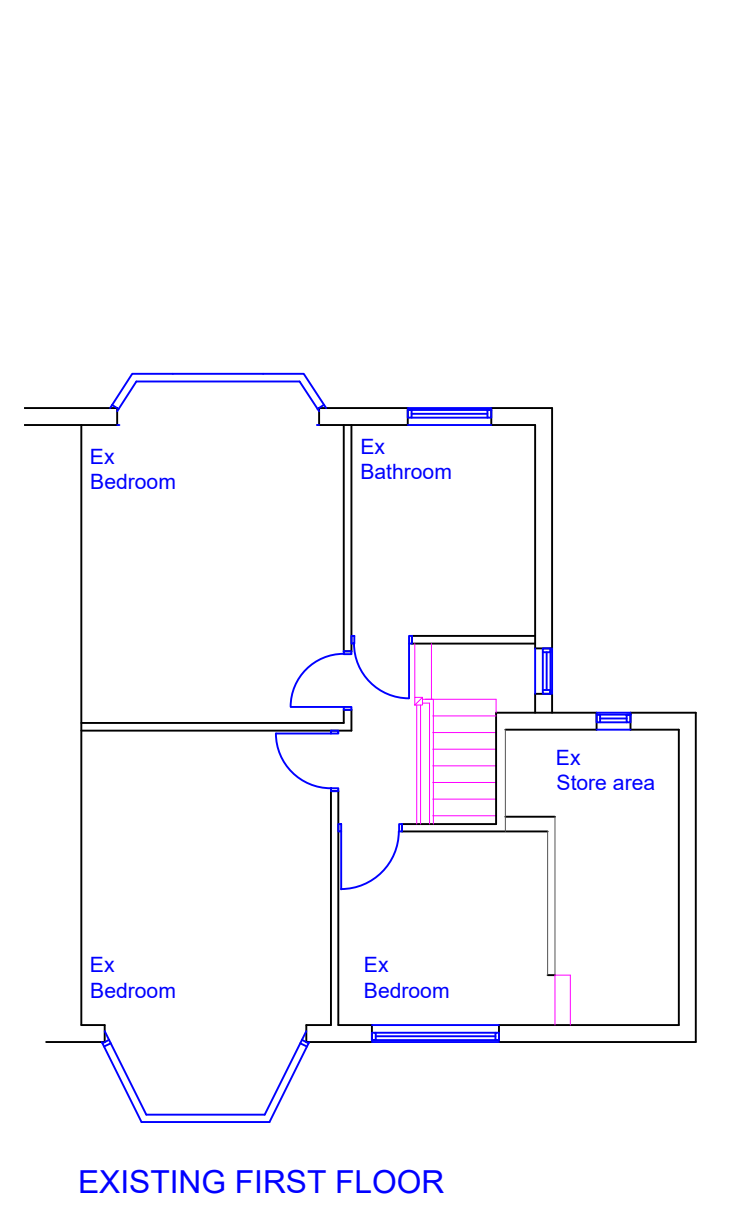

EXISTING FIRST FLOOR

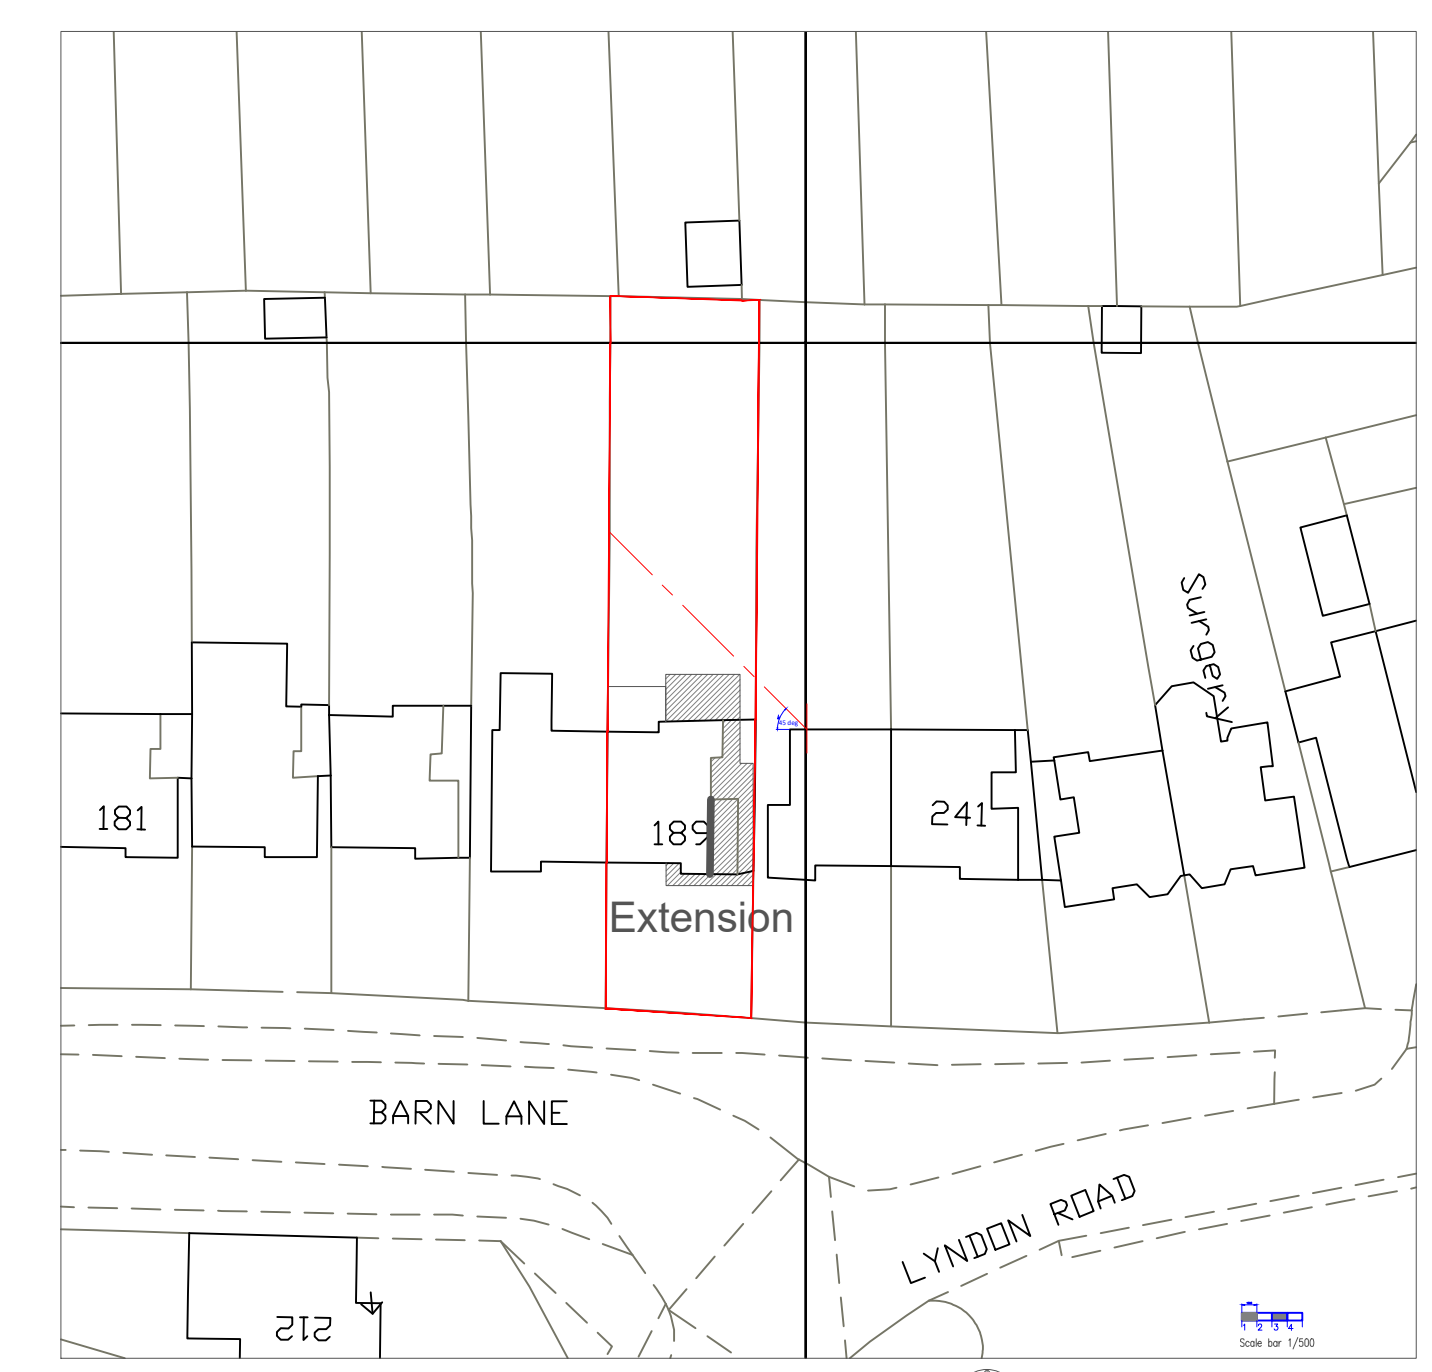

BLOCK PLAN 1:500

B	dim added 25 degree angle shown on block plan Scale block shown	04/11/2020
A	dim added	28/10/2020
No.	Revision/Issue	Date

**The Architectural Consultancy Ltd**

5 Sandy Croft  
KingsHeath  
Birmingham  
tel 07976837756

Project Name and Address

Proposed Two storey side & rear extension

at  
189 Barn Lane  
Sollihull  
B92 7LY

Existing & Proposed Plan & Elevations

Project: 2019/11-02

Date: March 2019

Scale: 1/100, 1250, 500