


Development Context
Netherwood Lane
Chadwick End
Scale 1:1250

New House and curtilage
Adj Pear Tree Cottage
Approved on Appeal
2017
Nearing completion

New House and curtilage
Adj The Willows
Approved 2019
Under Construction

APPLICATION SITE

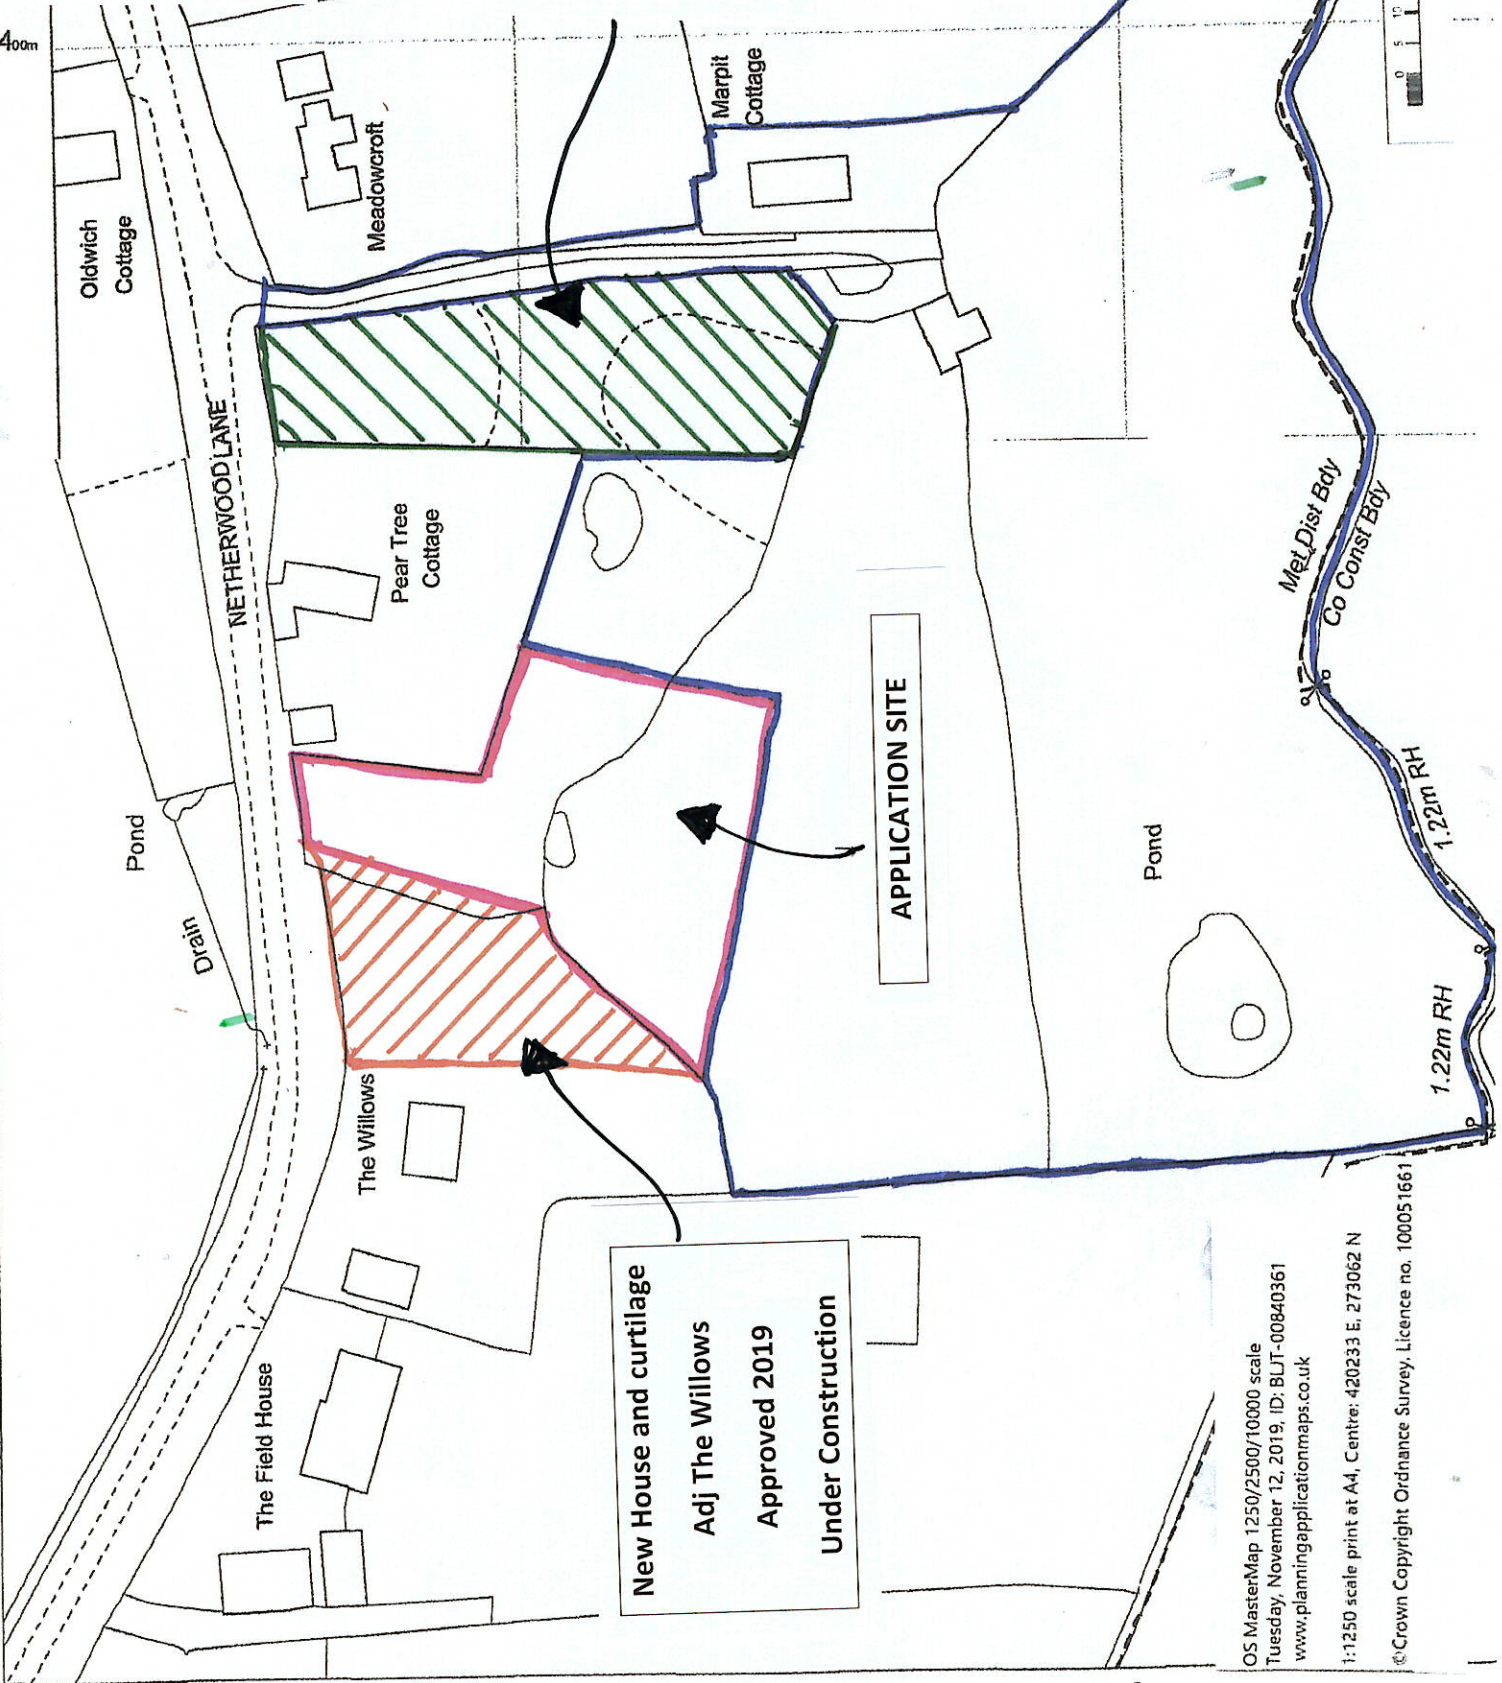

OS MasterMap 1250/2500/10000 scale
Tuesday, November 12, 2019, ID: BLT-00840361
www.planningapplicationmaps.co.uk
1:1250 scale print at A4, Centre: 420233 E, 273062 N
© Crown Copyright Ordnance Survey, Licence no. 100051661