


© Crown copyright and database rights 2020 Ordnance Survey 100048957. The representation of road, track or path is not evidence of a boundary or right of way. The representation of features as lines is no evidence of a property boundary.

Supplied by: www.ukmapcentre.com
Serial No: 200409
Centre Coordinates: 416284, 282714
Production Date: 08/12/2020 15:34:51

2 Linsey Rd. B92 9JD

LOCATION PLAN.

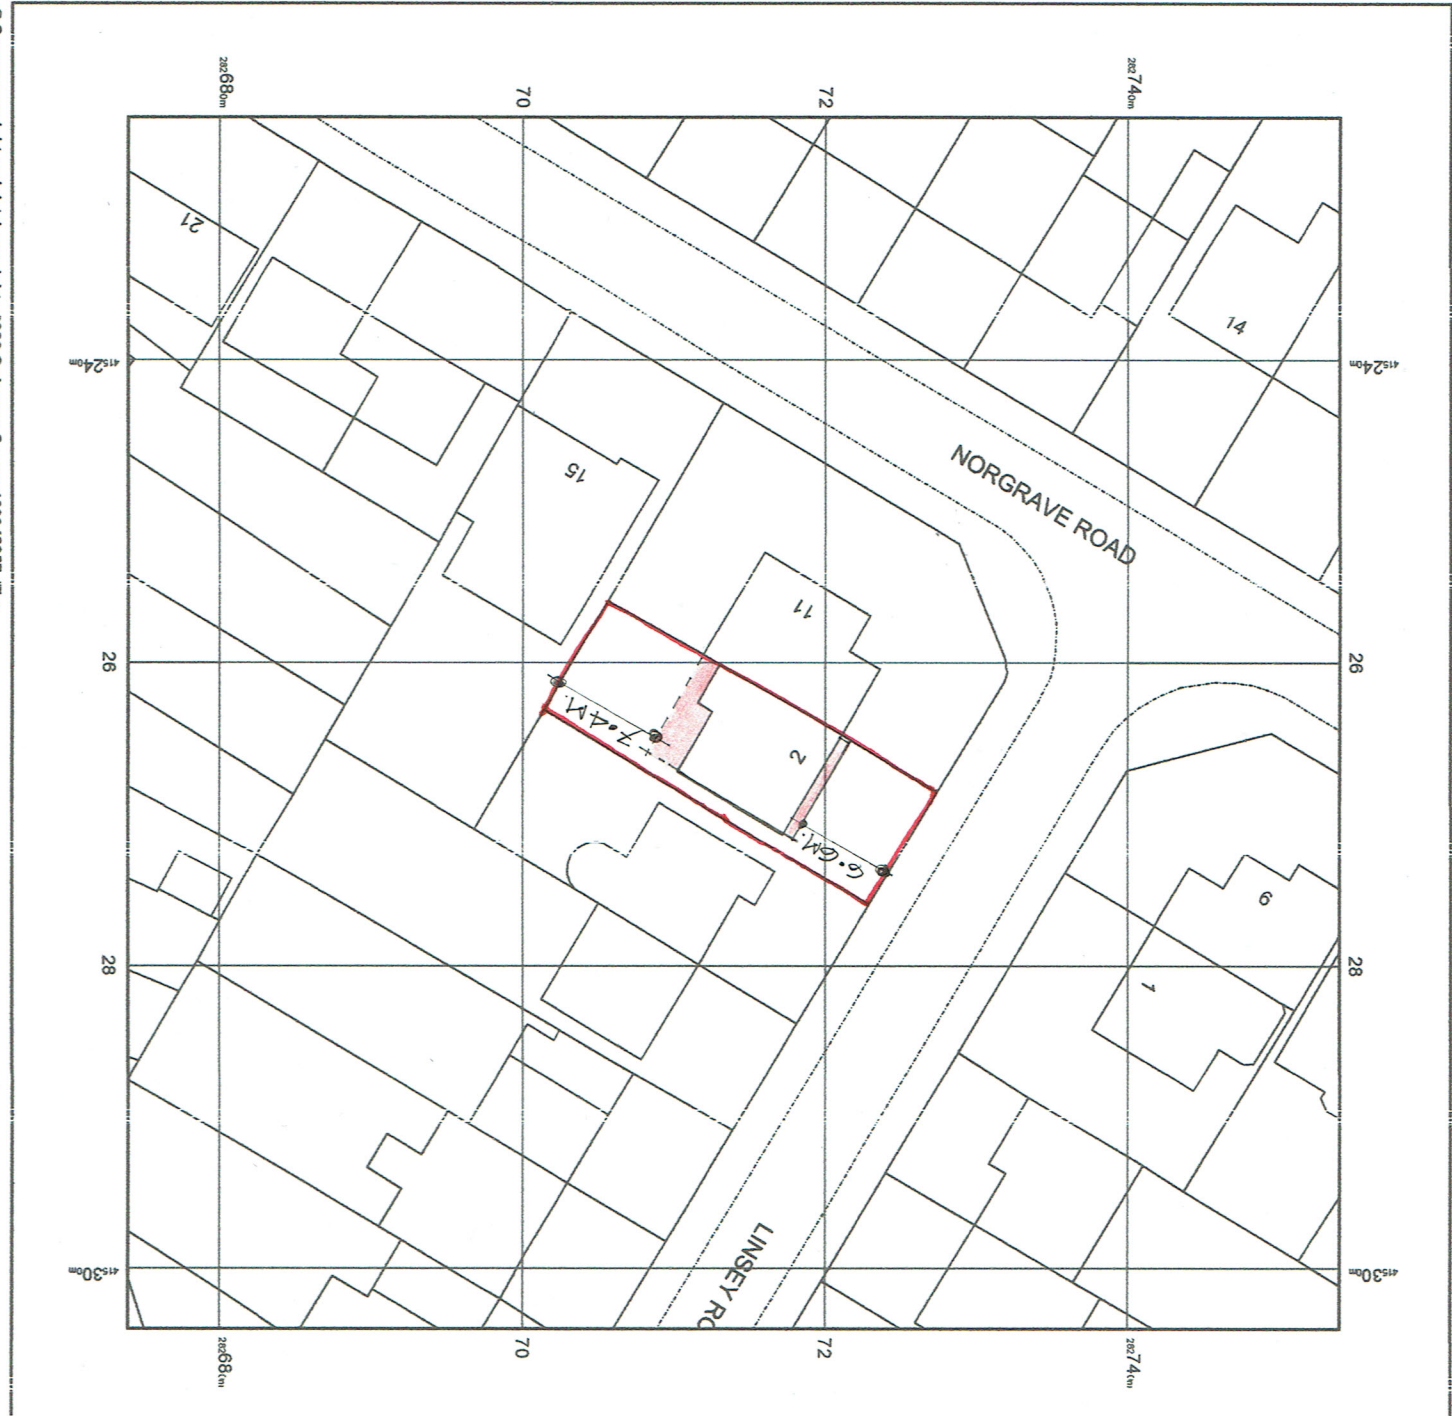

© Crown copyright and database rights 2020 Ordnance Survey 100048957. The representation of road, track or path is not evidence of a boundary or right of way. The representation of features as lines is no evidence of a property boundary.

Supplied by: www.ukmapcentre.com
Serial No: 200408
Centre Coordinates: 416284, 282714
Production Date: 08/12/2020 15:34:43

2 Linsey Rd. B92 9JD

SITE PLAN.