
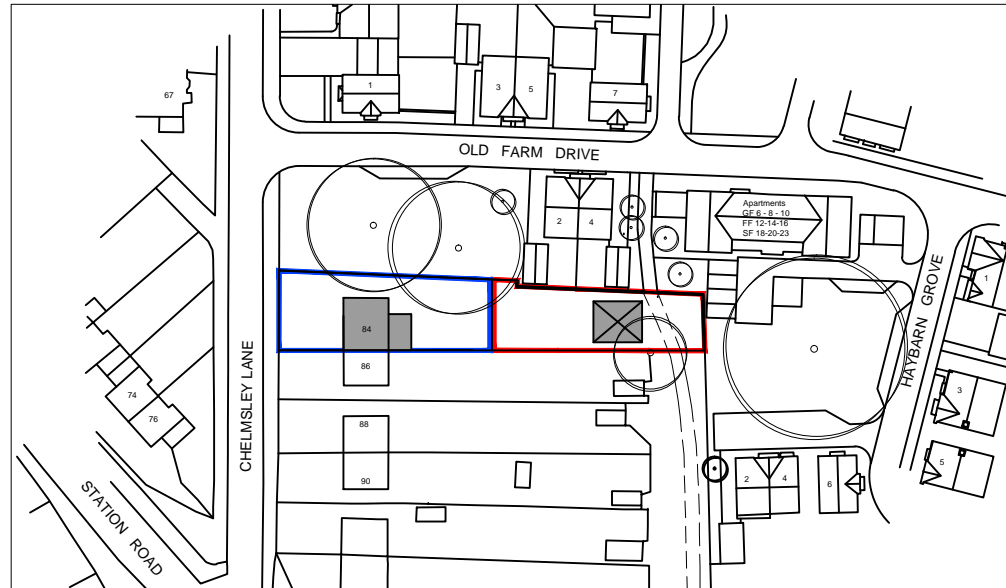


Location Plan 1:1250

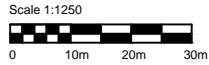

JOB
Proposed dwellings rear of
84 Chelmsley Lane
Marston Green



SHEET TITLE
Location and Block Plan

SCALE
1:1250 and 1:500 @ A4

REVISIONS

DRG. NO
84CL-01

NORTH

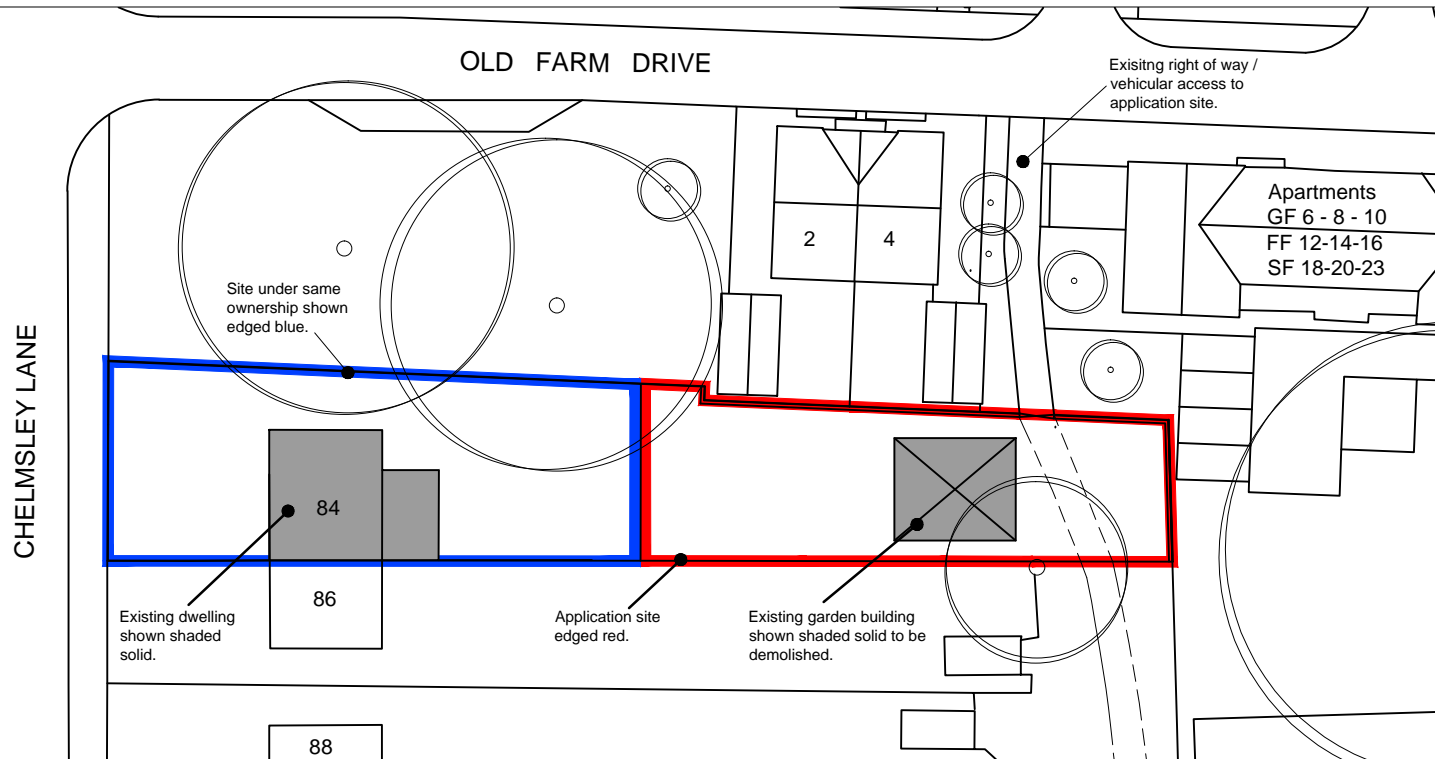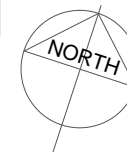

Block Plan 1:500

Scale 1:500

