
Road 3 — Longitudinal Section Horizontal Scale 1:250, Vertical Scale 1:50. Datum: 215.000

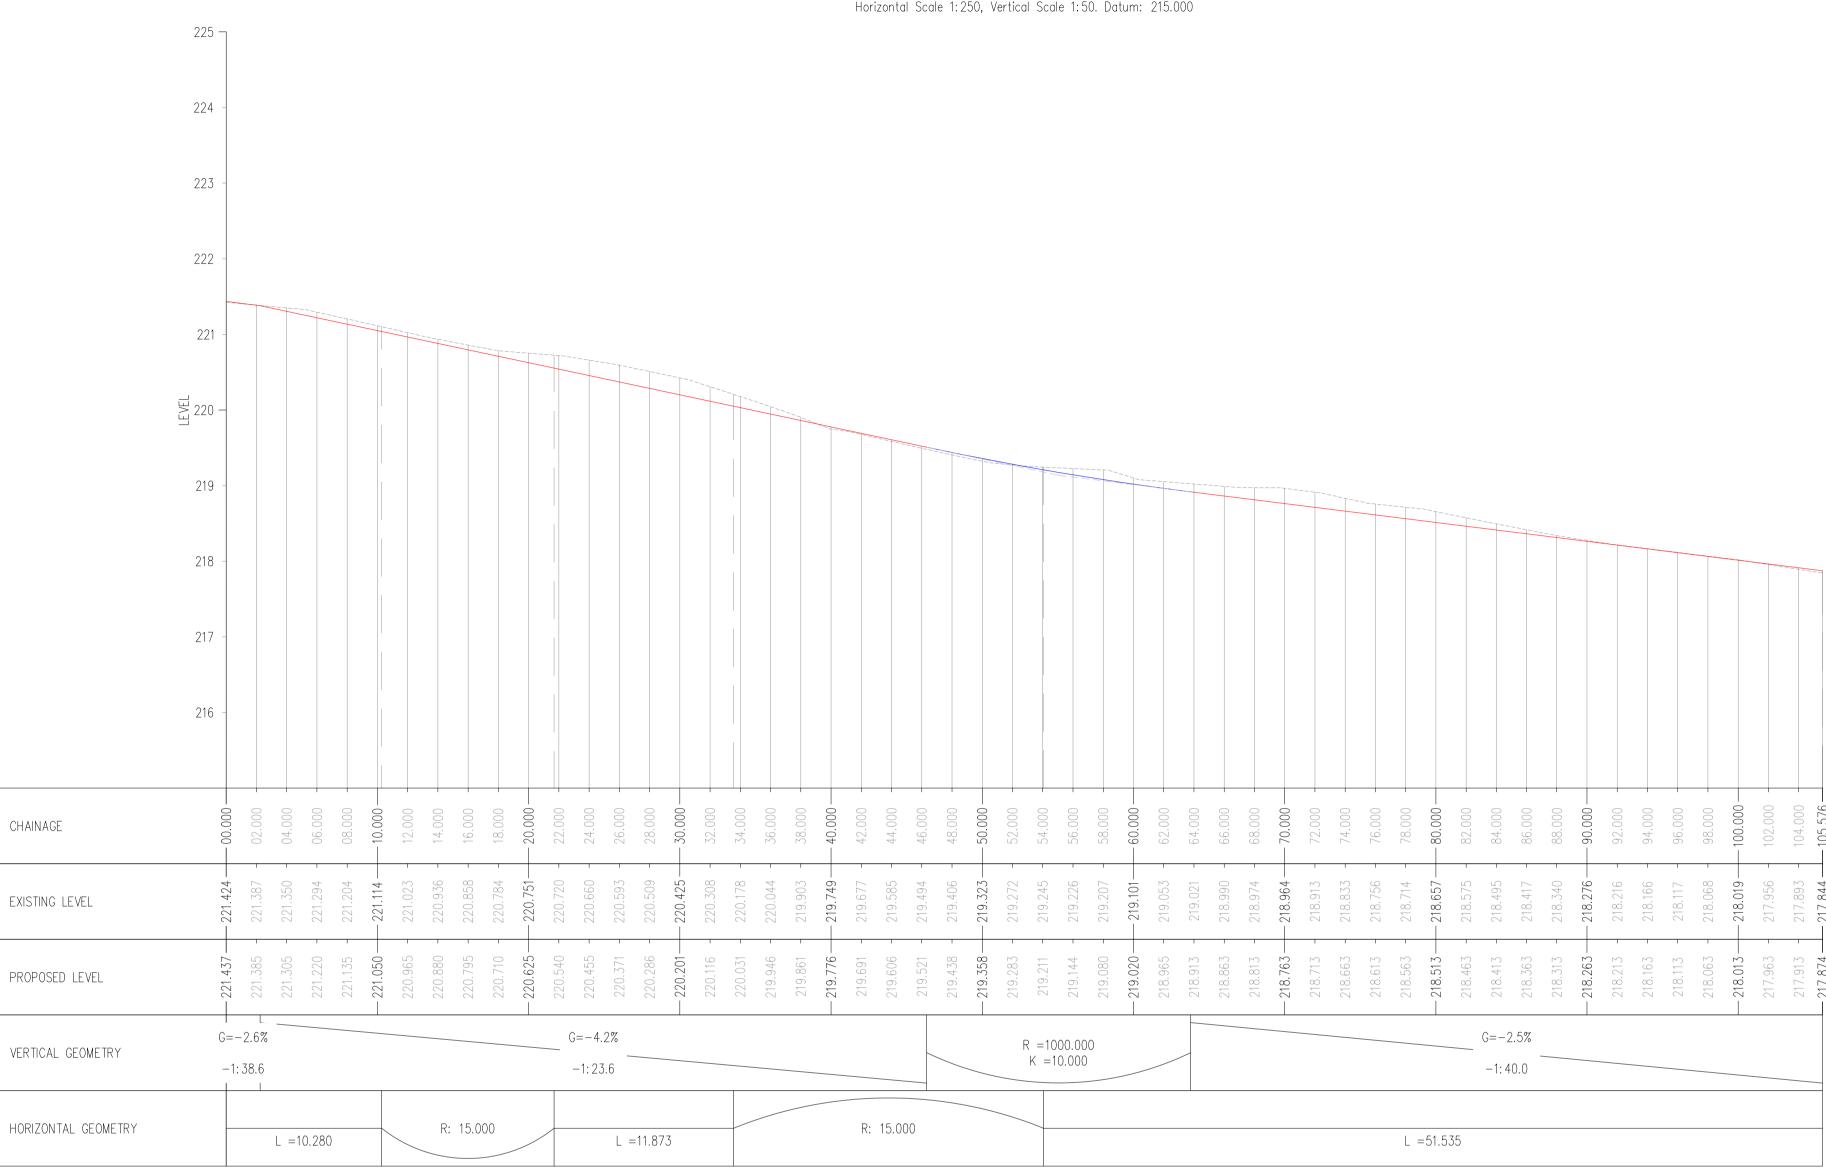

DISCLAIMER NOTES: THIS DOCUMENT IS COPYRIGHT OF THE ORIGINATOR AND MUST BE TREATED AS CONFIDENTIAL

THIS DOCUMENT MUST NOT BE ALTERED, REPRODUCED OR DISTRIBUTED WITHOUT PRIOR WITTEN CONSENT OF THE ORIGINATOR

THIS DOCUMENT MUST NOT BE ALTERED. THE ORIGINATOR ACCEPTED NO DECEMBER. T, BASED EVED TO BE OF THIS MAY HAVE DED TO

• AN	ING ALTE IY DISCRE NOT SCA	ALE THIS		LIEOVED		PRIOR I	O COMIN		ENT OF A
W( • TH PR	ORKS IIS DOCUI ODUCED	MENT MU	JST BE R ORIGINA	EAD IN C	ONJUNC <sup>*</sup> OTHER I	TION WIT	TH ALL S	UPPORT LINES	TING DOC
INF ON	ORMATIC	ON PROD	UCED B	NO RESP Y THIRD F ARE RESI	PARTIES	- THIS M	UST BE 1	ΓREATE	D AS INDI
CU • TH	IRRENT IE DOCUM	MENT STA	ATUS "IN	FORMATI	ON" OR "	PRELIMII	NARY", II	NDICATE	ES THAT
RE • TH UP RE	SPONSIB IE DOCUM ON INFOR LIABLE, T	ILITY FOI MENT STA RMATION THE ORIG	R THE C ATUS "RE I FURNIS BINATOR	OMPLETE ECORD" O SHED BY O ASSUME	NESS OF R "AS BL THERS. S NO RES	INFORM IILT" HAS WHILE T SPONSIB	MATION US BEEN FO HIS INFO	JNDER 1 PREPARI DRMATIC PR THE A	THIS STATED, IN PA DN IS BEL ACCURAC
BE TH	EN INCOR	rporate Iator. Ti	ED INTO HOSE RE	CUMENT IT AS A RI ELYING OI	ESULT O	F INCOR ECORD"	RECT IN OR "AS I	FORMAT BUILT" D	TION PRO
	VING NOT		IINDEPE	NDENT V	ERIFICAT	ION OF	ITS ACC	JRACY	
SIGN		OR NON-C	OBVIOUS	S RISKS AI					
THE F	RIGHT WI	TH BRIEF	ACCOM	IPANYING FERENCE	TEXT. F	OR FURT	HER DE	TAILS O	F THE RIS
-		PRELIMINA	ARY ISSU	E				1	8/12/2020
- REV ORIG	INITIAL F DESCR		ARY ISSU	E				1	8/12/2020 DATE
	DESCR		ARY ISSU	E					
	DESCR		ARY ISSU	E					
	DESCR		ARY ISSU					I	
	DESCR	IPTION	(	E & CONS	STRUC	TION	CONS	E	DATE
ORIG	DESCRINATOR:	PROP	(		STRUC	TION	CONS	E	DATE
THE C BLEN OXFO	DESCR INATOR:	PROP	ERTY		STRUC	TION	CONS	ULTAI	DATE
THE C BLEN OXFC WOOL	DESCRINATOR:  COWYARD HEIM PARI PRO ROAD DSTOCK, C	PROP	PERTY	a cons				ULTAI	DATE  T  T  T  T  T  T  T  T  T  T  T  T
THE C BLEN OXFO	DESCRINATOR:  COWYARD HEIM PARI PRO ROAD DSTOCK, C	PROP	PERTY					ULTAI	DATE  T  T  T  T  T  T  T  T  T  T  T  T
THE C BLEN OXFO	DESCRINATOR:  COWYARD HEIM PARI PRO ROAD DSTOCK, C	PROP	PERTY	a cons				ULTAI	DATE  T  T  T  T  T  T  T  T  T  T  T  T
THE COBLENO OXFO	DESCRINATOR:  COWYARD HEIM PARI PRO ROAD DSTOCK, C	PROP	SEL	a cons				ULTAI	DATE  T  T  T  T  T  T  T  T  T  T  T  T
THE COBLENO OXFO	DESCRINATOR: INATOR: I	PROP	SEL	a cons				ULTAI	DATE  T  T  T  T  T  T  T  T  T  T  T  T
THE COBLENO OXFO	DESCRINATOR: INATOR: I	PROP	SEL	a cons				ULTAI	DATE  T  T  T  T  T  T  T  T  T  T  T  T
THE COBLENO OXFO	DESCRINATOR: INATOR: I	PROP	SEL	a cons				ULTAI	DATE  TIME  TIME
THE CBLEN WOOL	DESCRINATOR:  COWYARD HEIM PARI PRO ROAD DSTOCK, CONT:  JILD  SOCIATION  JILD  JILD  JILD  JILD  JILD	PROP S K DX20 1QR DN WITH:	SEL	& CONS	IMIT			ULTAI	DATE  TIME  TIME
THE CBLEN WOOD CLIEN BU	DESCRINATOR:  COWYARD HEIM PARI PRO ROAD DSTOCK, CONT:  JILD  SOCIATION  JILD  JILD  JILD  JILD  JILD	PROP S K DX20 1QR DN WITH:	S EL	DE L	IMIT			ULTAI	DATE  TIME  TIME
THE CBLEN WOOD CLIEN BU	DESCRINATOR:  COWYARD HEIM PARI PRO ROAD DSTOCK, CONTT:  JILD  SOCIATION  SOCIATION  JECT:  HOIC	PROP S K DX20 1QR DN WITH:	S EL	DE L	IMIT			ULTAI	DATE  TIME  TIME
THE COBLENO OXFO	DESCRINATOR:  COWYARD. HEIM PARI IRD ROAD DISTOCK, CO  THE  SOCIATION  SOCIATION  EECT:  HOIC  JECT:  HOIC  J	PROP S S C DX20 1QR DERS DIVIDING WITH:	S EI	DE L RODN	IMI7			ULTAI	DATE  TIME  TIME
THE C BLEN OXFC WOOL CLIEF BLC CH	DESCRINATOR:  COWYARD. HEIM PARI IRD ROAD DISTOCK, C  NT:  JILD  SOCIATIO  SOCIATIO  E:  DNG	PROP S S C DX20 1QR DX WITH:	S EI	DE L RODN	IMI7			ULTAI	DATE  TIME  TIME
THE CBLEN OXFC WOOL CLIEN BL	DESCRINATOR:  COWYARD. HEIM PARI IRD ROAD DISTOCK, CO  THE  SOCIATION  SOCIATION  EECT:  HOIC  JECT:  HOIC  J	PROP S S C DX20 1QR DX WITH:	S EI	DE L RODN	IMI7			ULTAI	DATE  TIME  TIME
THE CBLEN OXFC WOOL CLIEN BL	DESCRINATOR:  COWYARD. HEIM PARI IRD ROAD DISTOCK, C  NT:  JILD  SOCIATIO  SOCIATIO  E:  DNG	PROP S S C DX20 1QR DX WITH:	S EI	DE L RODN	IMI7			ULTAI	DATE  VTS  :: 0198  W.RIDGE.
THE CONSTRUCTION ON THE CONSTRUCTION OF CONSTR	DESCRINATOR:  COWYARD. HEIM PARI IRD ROAD DISTOCK, C  NT:  JILD  SOCIATIO  SOCIATIO  E:  DNG	PROP S S C DX20 1QR DX WITH:  CE H NO  SEC T 2 C	S EI	DE L RODN ONS 2	IMI7	ΓED		TEL WW	DATE  VTS  :: 0198  W.RIDGE.

PROJECT: ORG: ZONE: LEVEL: TYPE: ROLE: NUMBER: REV: 5011581 RDG XX ST SE C 0611 -