


Rear Gardens of Eastwick Crescent

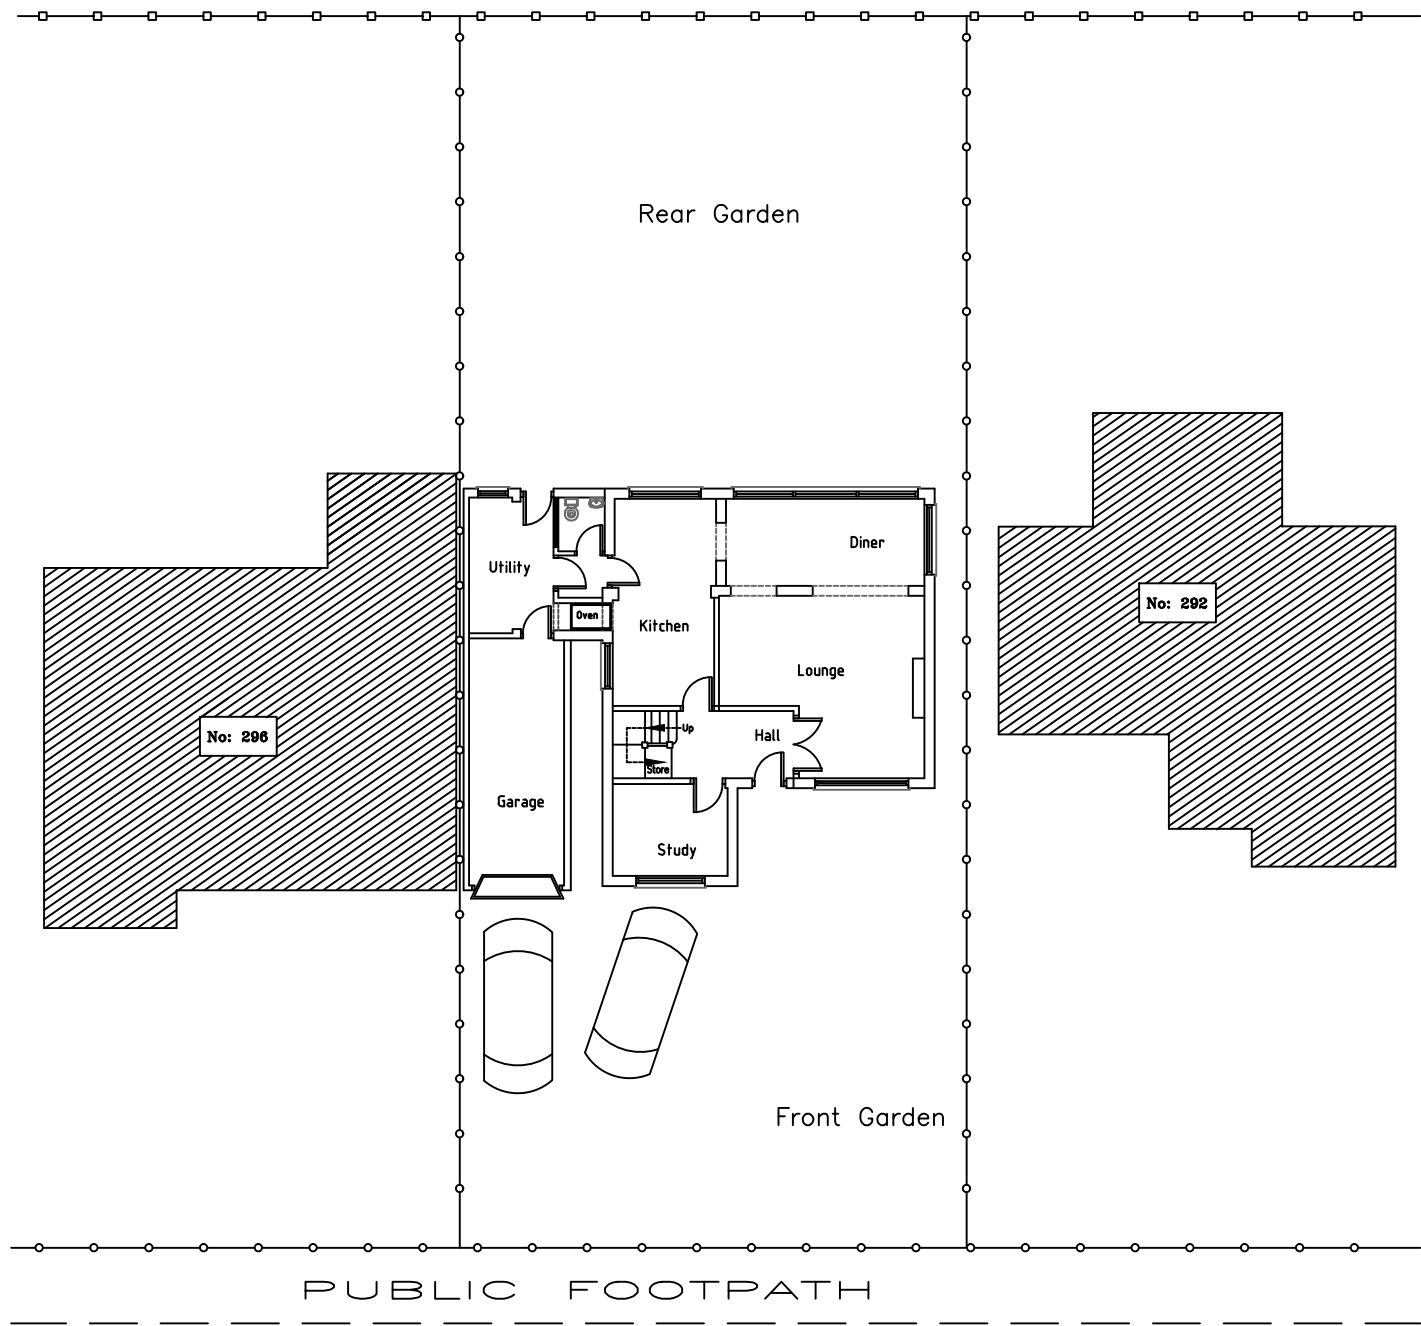


PUBLIC FOOTPATH

PUBLIC HIGHWAY

Existing Block Plan - 1:200


Rear Gardens of Eastwick Crescent

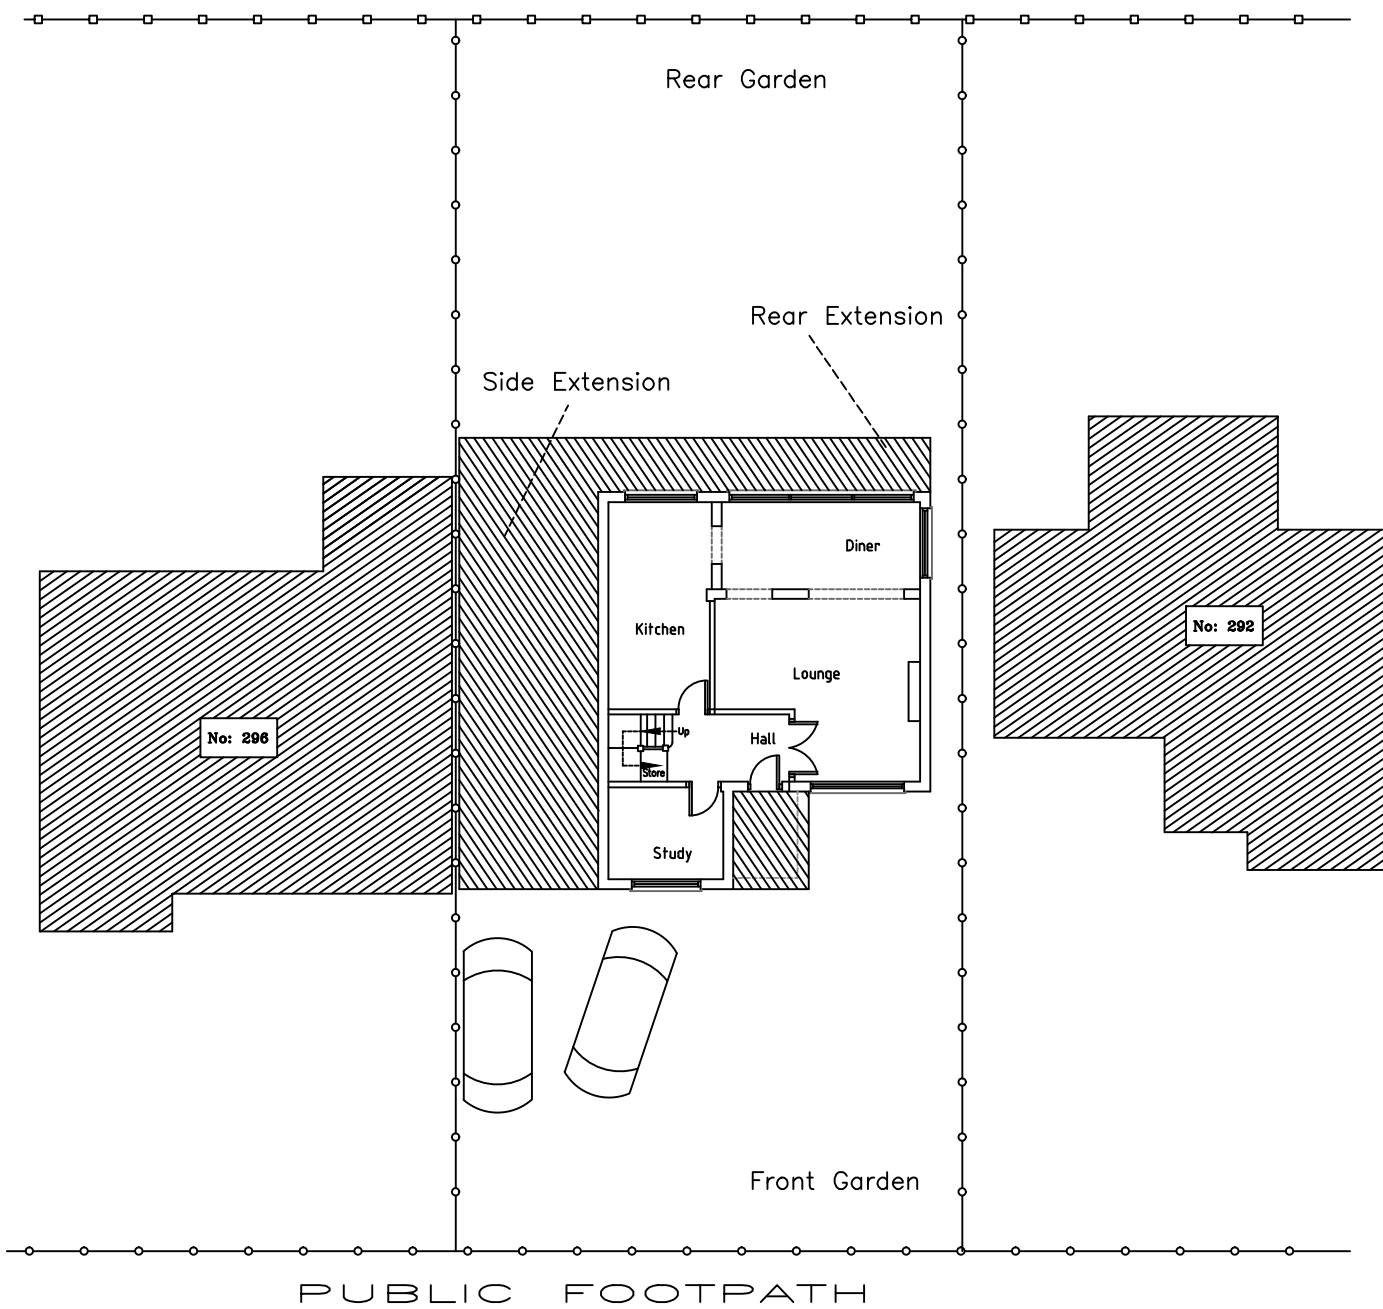

PUBLIC FOOTPATH

PUBLIC HIGHWAY

Proposed Block Plan - 1:200

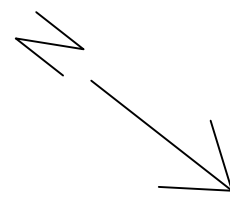

SCALE: 1: 200 Paper Size A3
 0 1 2 3 4 5 6 7 8 9 10

Existing & Proposed
 Block Plan
 294 Uxbridge Road
 Rickmansworth
 WD3 8YL
 294/UR/December/009